


ALSO SEE SURVEYS 09-102-B, 86-130-A, 03-023-C, 12-033-C, I-089-AX; CORNER RECORDS; G.L.O. SURVEYS

This map was prepared for Assessment & Taxation purposes only and was NOT prepared nor is it suitable for legal, engineering or surveying purposes.

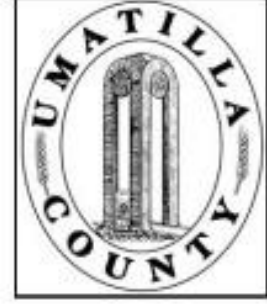


SEC 32 T 6N R 35E WM UMATILLA COUNTY

SCALE: 1" = 400'

6N 35 32

AERIAL PHOTO NO. NZ-6P-60

See Map 6N 35 29

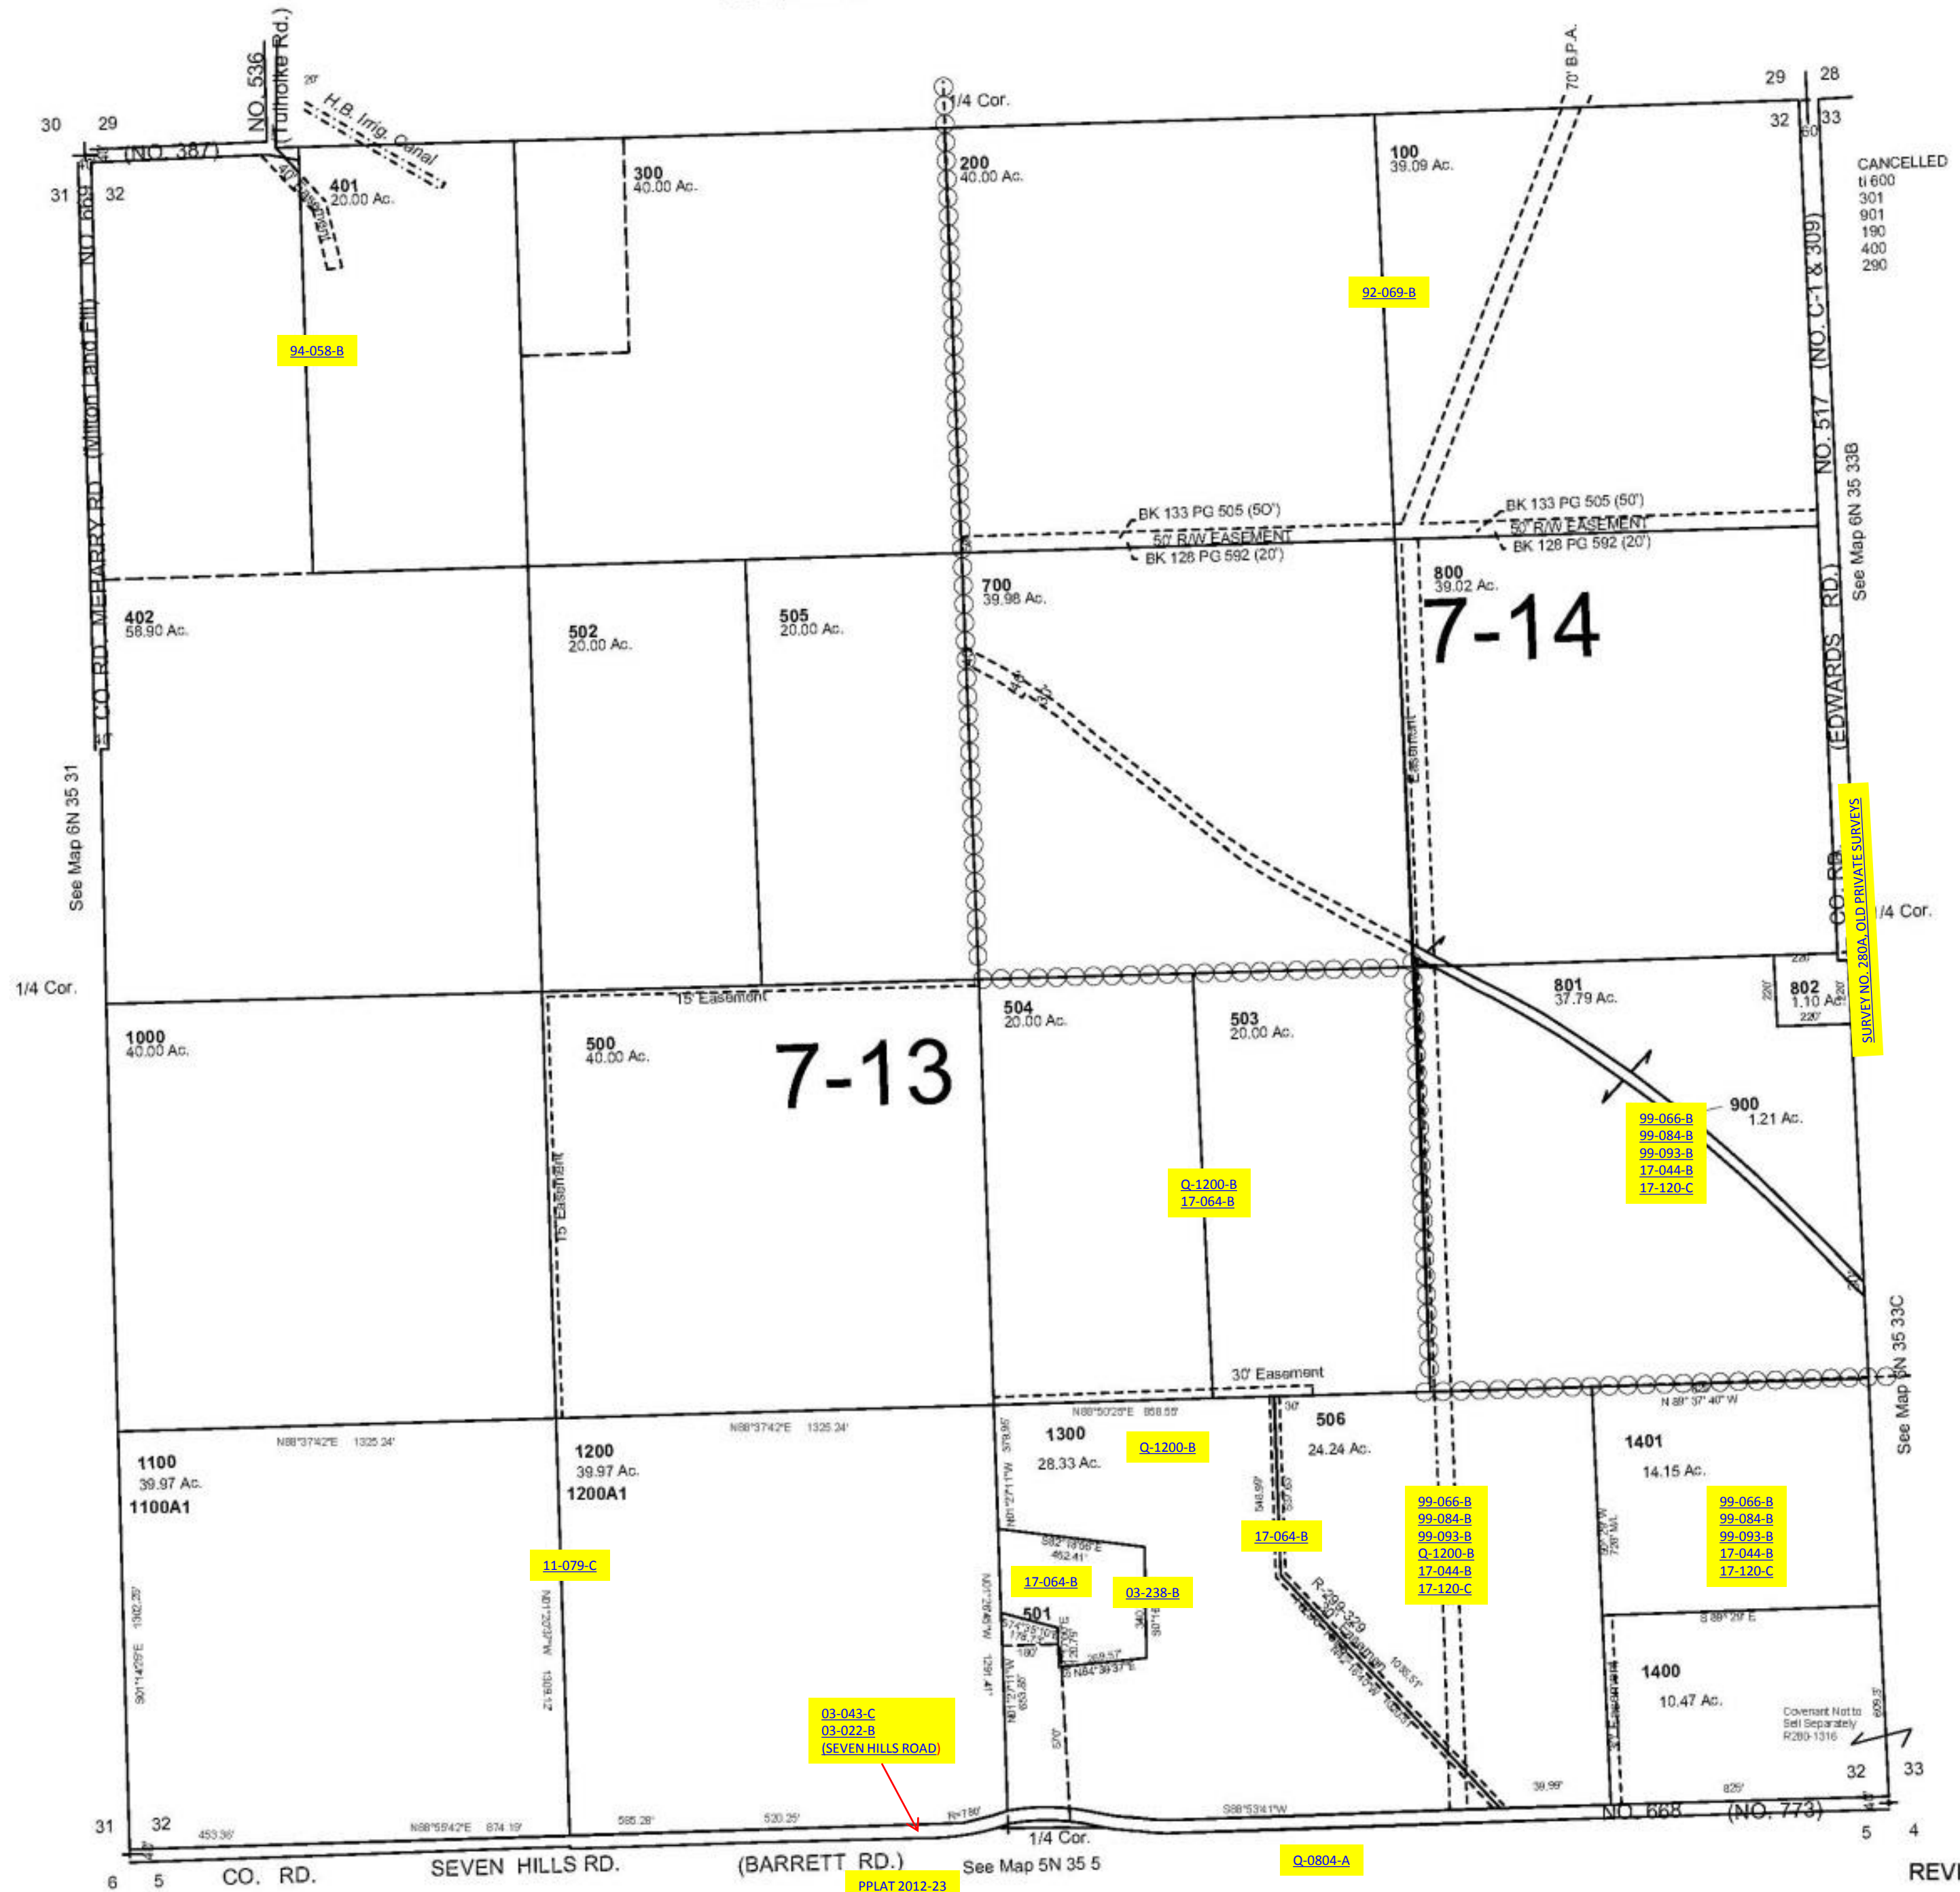

REVISED: 8/05/11

6N 35 32