


3123-D

3123-D

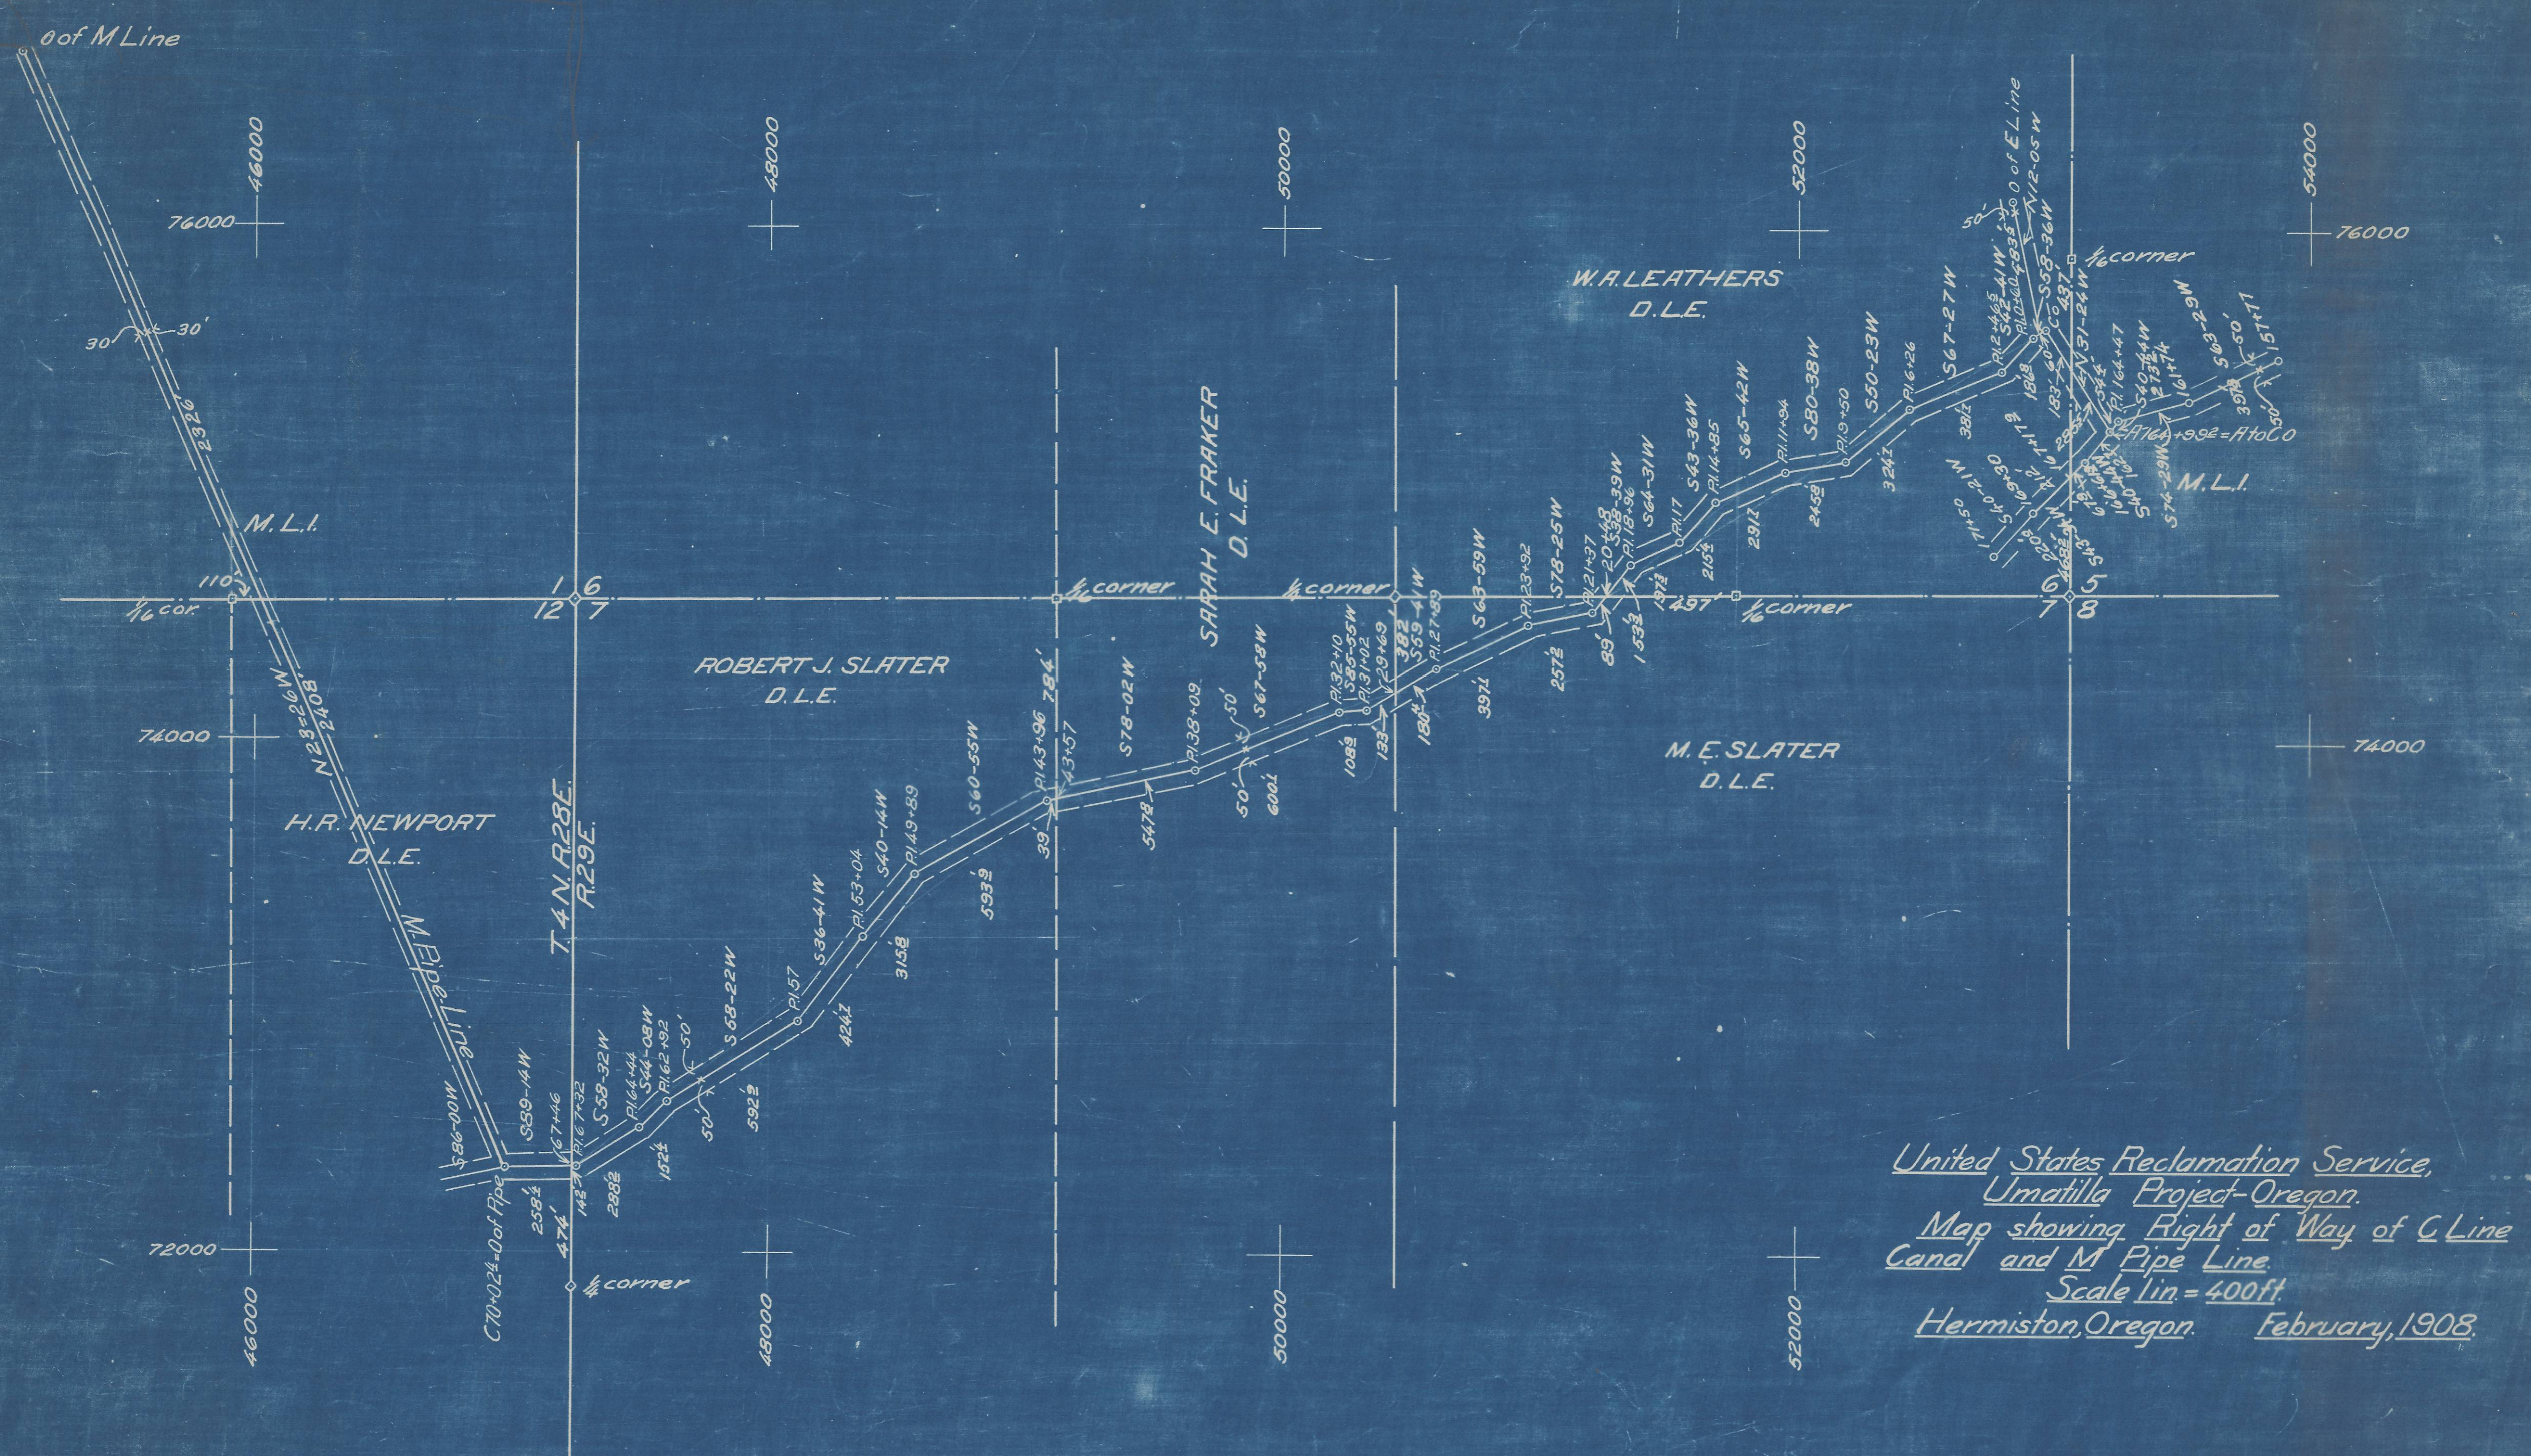

United States Reclamation Service,
 Umatilla Project-Oregon.
 Map showing Right of Way of C Line
 Canal and M Pipe Line.
 Scale lin. = 400ft.
 Hermiston, Oregon. February, 1908.