

1999-62

UMATILLA COUNTY
PARTITION PLAT NO. 1999-62
IN SE 1/4, SECTION 6, T 4 N, R 29 E, W.M.
LD-4N-720-99

LEGAL DESCRIPTION:

PARCEL 2 OF PARTITION PLAT 1996-36, IN THE SE 1/4,
SECTION 6, T 4 N, R 29 E, W.M. UMATILLA COUNTY, OREGON.

SURVEYOR'S NARRATIVE:

THE PURPOSE OF THIS SURVEY IS TO PARTITION THE ABOVE
DESCRIBED PARCEL INTO TWO PARCELS AS SHOWN FOR POSSIBLE
FUTURE SALES.

I BASED THE BEARINGS AND THIS SURVEY ON MY PARTITION
PLAT 1996-36.

OWNER'S DECLARATION:

WE THE OWNERS OF THE ABOVE DESCRIBED TRACT HEREBY
DECLARE THAT WE HAVE CAUSED THIS PLAT TO BE PREPARED. WE
ACKNOWLEDGE THE ACCESS AND IRRIGATION EASEMENTS AS SHOWN,
WHICH WERE DEDICATED ON PARTITION PLATS 1993-15 AND 1996-36.

Thomas M. Watson
THOMAS M. WATSON, PRESIDENT
T.D. FEEDLOT, INC.
Karin D. Watson
KARIN L. WATSON, SECRETARY
T.D. FEEDLOT, INC.

STATE OF OREGON }
COUNTY OF UMATILLA }

SUBSCRIBED, AND SWORN BEFORE ME ON THIS
5 DAY OF NOVEMBER, 1999

Janet A. Bush
NOTARY PUBLIC FOR OREGON
MY COMMISSION EXPIRES 3-12-00



APPROVALS:

APPROVED THIS 10 DAY OF November, 1999

David H. K...
UMATILLA COUNTY SURVEYOR

APPROVED THIS 17th DAY OF December, 1999

[Signature]
UMATILLA COUNTY PLANNING DIRECTOR


TAXES ARE PAID IN FULL.

APPROVED THIS 14th DAY OF December, 1999

[Signature]
TAX COLLECTOR

LEGEND:

- FOUND 5/8" REBAR WITH PLASTIC CAP #951,
SET BY ME IN PARTITION PLATS 1993-15, AND 1996-36, FOR PIERSOL,
UNLESS NOTED OTHERWISE.
- SET 5/8"x30" REBAR WITH PLASTIC CAP #951.

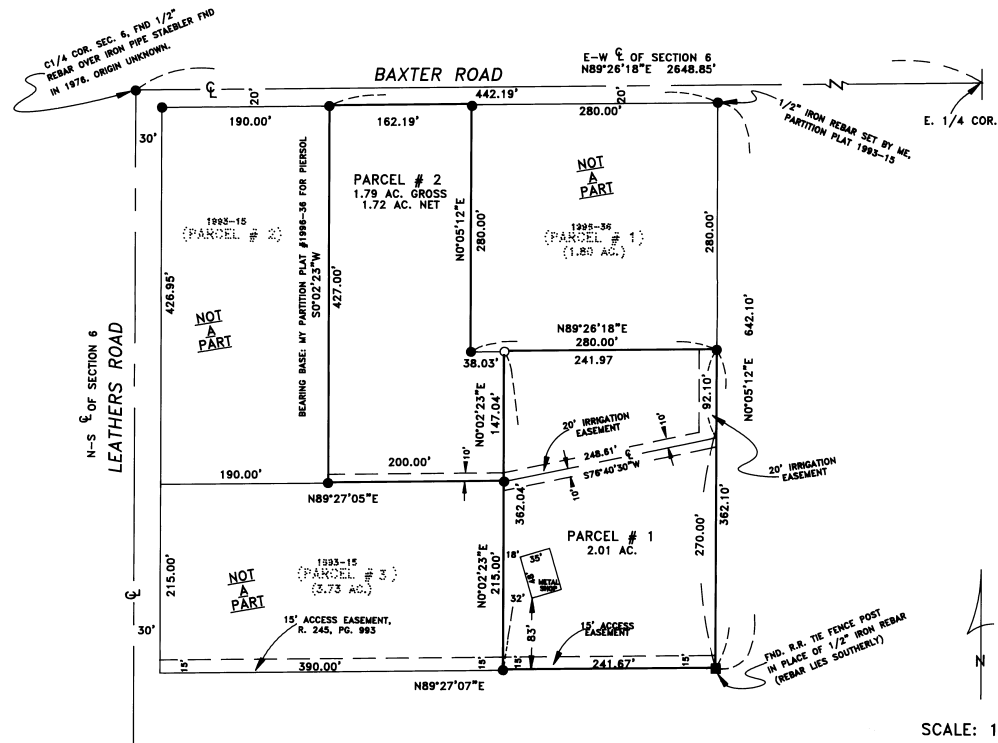

SCALE: 1"=100'

PARTITION PLAT FOR T.D. FEEDLOT, INC.
IN PARCEL 2, PARTITION PLAT 1996-36,
IN SE1/4, SECTION 6, T4N, R29E,
W.M., UMATILLA COUNTY, OREGON
06/08/99 JOB# S9906192
EDWARDS SURVEYING P.O. BOX 763
541-567-3336 HERMISTON, OREGON 97838
DRAWN BY NJF

REGISTERED
PROFESSIONAL
LAND SURVEYOR

[Signature]

OREGON
JULY 14, 1971
G. DENNIS EDWARDS
9 5 1
RENEWS 12/31/99

STATE OF OREGON, }
COUNTY OF UMATILLA }
I certify that this instrument was received and
recorded

ON December 17, 1999
at 9:35 o'clock Am., in the record of
PLATS of said County.
YEAR NUMBER Slide
1999 62

OFFICE OF COUNTY RECORDS

By: GEORGIA DUNAWAY Records Officer

Fees \$ 25.00 No. 1999-3620722

THIS IS AN EXACT COPY *[Signature]*