


MAP OF THE  
 WADE ADDITION  
 TO THE  
 CITY OF PENDLETON Oregon.

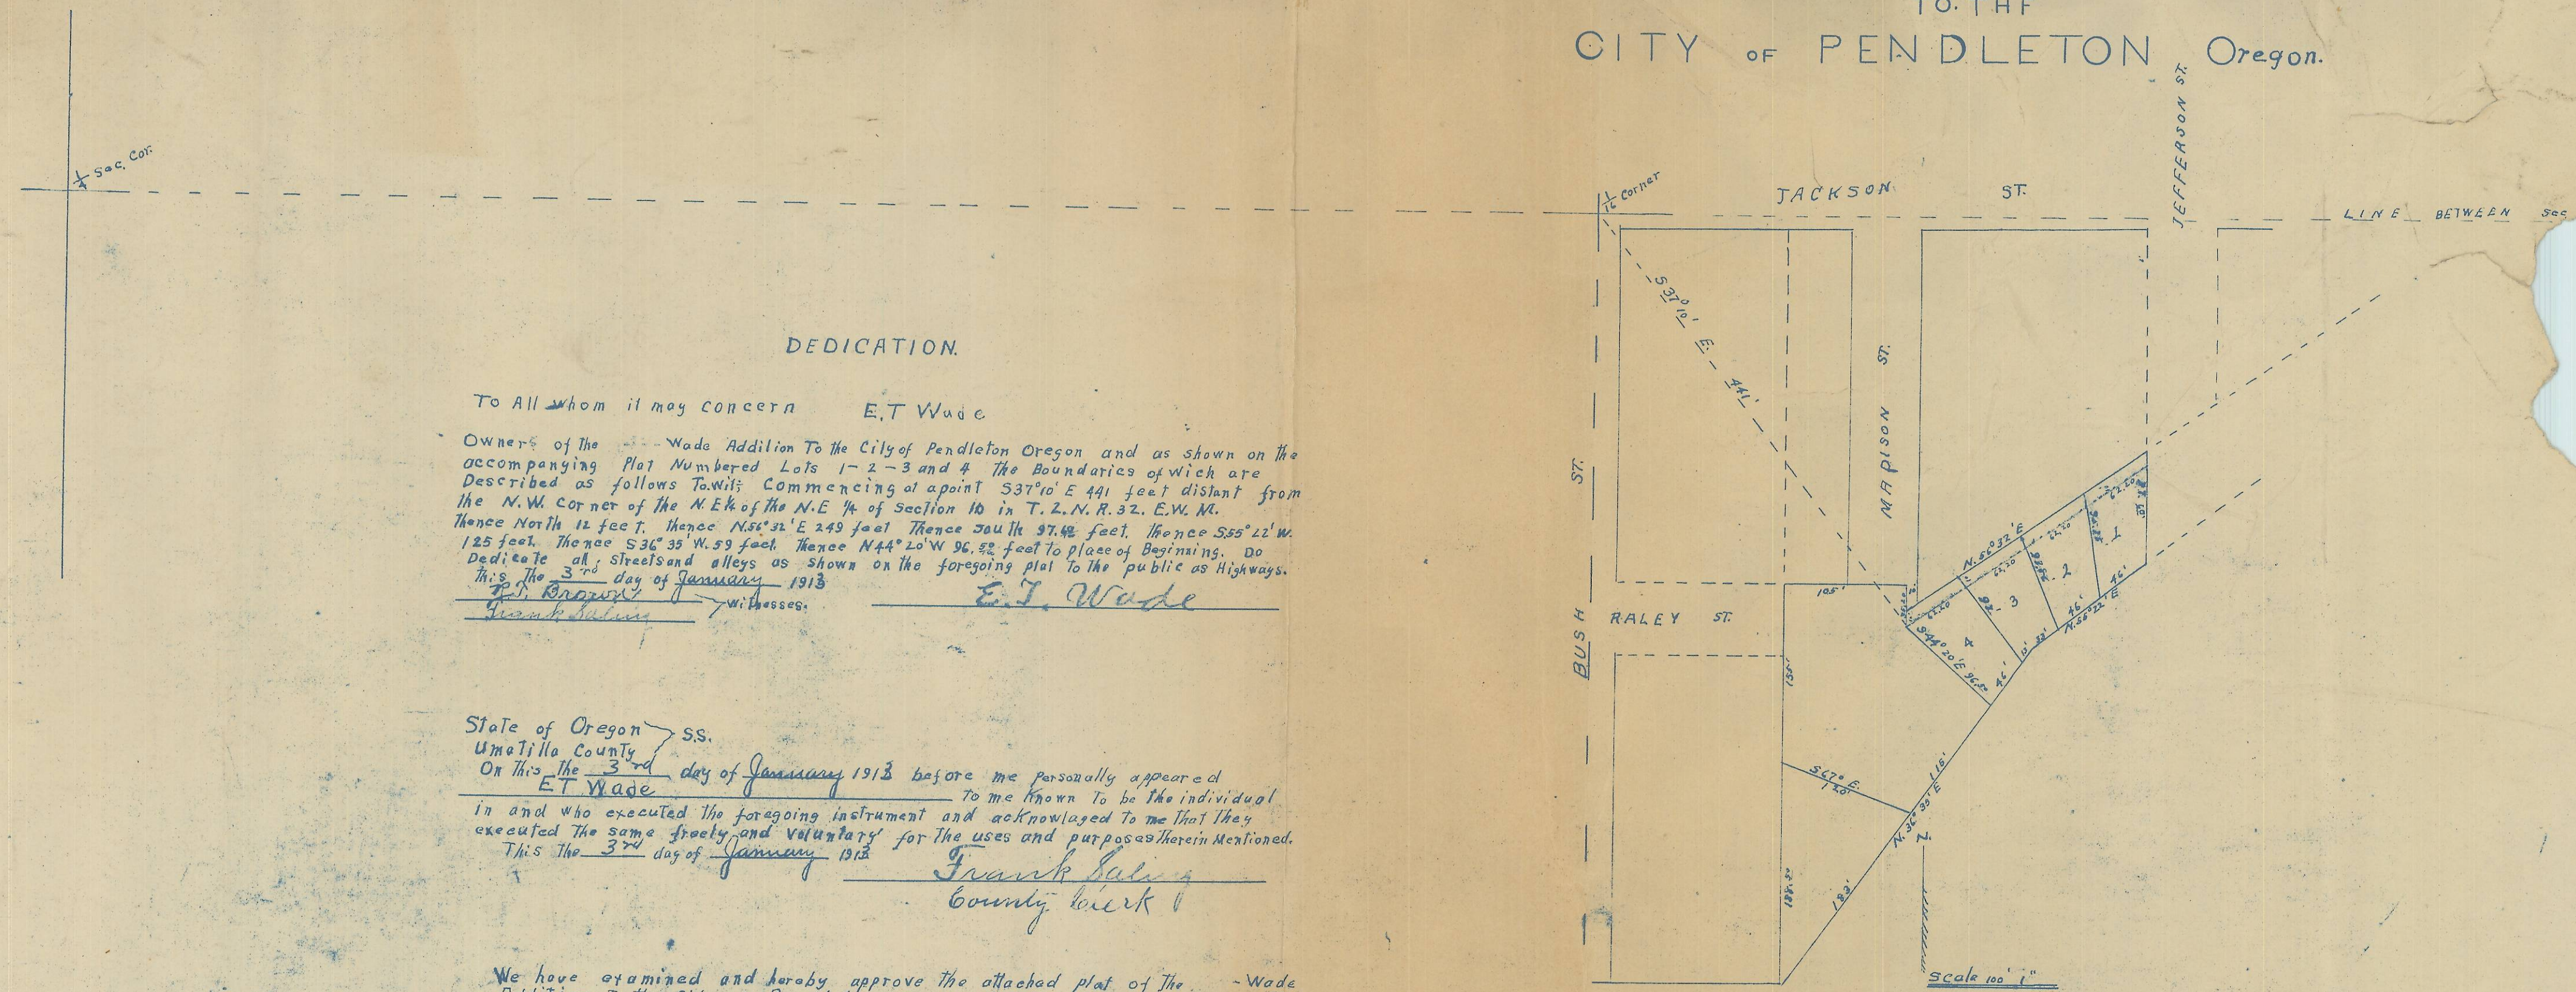

DEDICATION.

To All whom it may concern E.T. Wade

Owners of the Wade Addition To the City of Pendleton Oregon and as shown on the accompanying Plat Numbered Lots 1-2-3 and 4 The Boundaries of which are described as follows To-wit: Commencing at point S37 1/2° E 441 feet distant from the N.W. Corner of the N.E. 1/4 of Section 10 in T.2.N.R.32. E.W. M. Thence North 12 feet, thence N 51° E 249 feet Thence South 37.48 feet, thence S 55° 22' W 125 feet, thence S 36° 35' W 59 feet, thence N 44° 24' W 96.82 feet to place of Beginning. Do Dedicate all streets and alleys as shown on the foregoing plat to the public as Highways. This the 3<sup>rd</sup> day of January 1913  
 E.T. Wade

State of Oregon ss.  
 Umatilla County  
 On this the 3<sup>rd</sup> day of January 1913 before me personally appeared E.T. Wade to me known to be the individual in and who executed the foregoing instrument and acknowledged to me that they executed the same freely and voluntarily for the uses and purposes herein mentioned. This the 3<sup>rd</sup> day of January 1913  
 Frank Salting  
 County Clerk

We have examined and hereby approve the attached plat of the Wade Addition to the City of Pendleton Oregon, finding the same adopted is proper that all taxes and assessments against the Lands have been paid. This the 2<sup>nd</sup> day of Jan 1913  
 George Kimbell City Engineer  
 J. T. Lacey County Assessor

State of Oregon ss.  
 County of Umatilla  
 I, Frank Salting County Clerk of Umatilla County State of Oregon and ex-officio Clerk of the County Court do hereby certify that the within Plat has been approved by the County Court. In Testimony whereof I have hereunto set my hand and the Seal of said Court. This the 3<sup>rd</sup> day of January 1913  
 Frank Salting  
 Clerk  
 Deputy

Approved by the City Council of the City of Pendleton, Or.  
 W. Martock Mayor

I Thomas FitzGerald City Recorder of the City of Pendleton Or. do hereby certify that this plat has been approved by the City Council  
 Thomas FitzGerald City Recorder

T2NR32 Sec. 10 AA

3<sup>rd</sup> January 3  
 4<sup>30</sup> P.M.  
 17  
 P. B. Cummings  
 \$600. 60494