

STATE OF OREGON, S.S.
COUNTY OF UMATILLA.

I, ELMO E. ROBNETT, BEING FIRST DULY SWORN ON OATH SAY: THAT I HAVE CORRECTLY SURVEYED AND PLATTED THE LAND AS REPRESENTED BY THE ACCOMPANYING PLAT, THE EXTERIOR BOUNDARIES OF WHICH ARE AS FOLLOWS: BEGINNING AT THE IRON PIN, WHICH IS THE CENTER OF SEC. 10 TWP. 4 N. R. 28 E. W.M. AND IS THE CENTER OF RIDGEWAY AVE: THENCE AT RIGHT ANGLE SOUTH-30 FEET TO THE INITIAL POINT OF THIS PLAT, WHICH IS 330 FEET EAST OF THE IRON PIN. THE THIRD ADDITION TO THE CITY OF HERMISTON AND WHERE I PLACED A 2" GALVANIZED IRON PIPE THE TOP OF WHICH IS 6 INCHES UNDER THE SURFACE OF THE GROUND AS PER SEC. 95-1304 OREGON CODE ANNOTATED: THENCE CONTINUING SOUTH-472.4 FEET: THENCE EAST-125.0 FEET: THENCE SOUTH-159.10 FEET TO THE CENTER LINE OF HERMISTON AVE: THENCE EAST ALONG THE SAID CENTER LINE OF HERMISTON AVE.-339.75 FEET: THENCE NORTH-159.10 FEET: THENCE EAST-195.0 FEET TO THE CENTER LINE OF SIXTH STREET: THENCE NORTH ALONG THE CENTER LINE OF SIXTH STREET-502.40 FEET TO THE CENTER LINE OF RIDGEWAY AVE: THENCE WEST ALONG THE SAID CENTER LINE OF RIDGEWAY AVE.-659.75 FEET: THENCE SOUTH 30 FEET TO INITIAL POINT. IRON PINS 1/2" X 24" ARE PLACED AT ALL LOT CORNERS AND 5/8" X 30" PLACED AT ALL TRAVERSE POINTS EXCEPT AS NOTED ON SAID PLAT.

JULY 31 1947.

Elmo E. Robnett

SUBSCRIBED AND SWORN TO BEFORE ME THIS 31 DAY OF JULY 31 1947.

May H. Robnett
NOTARY PUBLIC FOR OREGON.

MY COMMISSION EXPIRES SEPTEMBER 18 1948

HILL VIEW ADDITION.

TO

CITY OF HERMISTON.

N.W. 1/4 of S.E. 1/4 of Sec. 10 Twp. 4 N. R. 28 E. W.M.

BY ELMO E. ROBNETT. OREGON REG. NO. 169

SCALE 1"=100' JULY 1947.

STATE OF OREGON, S.S.
COUNTY OF UMATILLA.

I, FRANK B. HAYES, HEREBY CERTIFY THAT I AM DULY ELECTED, QUALIFIED AND ACTING COUNTY SURVEYOR OF UMATILLA COUNTY, OREGON, AND HAVE CAREFULLY EXAMINED AND CHECKED THE ACCOMPANYING PLAT OF HILL VIEW ADDITION TO THE CITY OF HERMISTON, UMATILLA COUNTY, OREGON, THAT IT COMPLIES WITH THE LAWS OF THE STATE OF OREGON AS TO SURVEYING AND PLATTING SUCH PLATS, AND IS HEREBY APPROVED.

JULY 28 1947


COUNTY SURVEYOR OF UMATILLA COUNTY.
OREGON REG. C.E. NO. 197.

IN WITNESS WHEREOF, THE CITY OF HERMISTON, UMATILLA COUNTY, OREGON, MUNICIPAL CORPORATION, HAS HEREUNTO, PURSUANT TO A RESOLUTION OF THE COMMON COUNCIL OF THE CITY OF HERMISTON, CAUSED ITS NAME TO BE SIGNED BY ITS SAID OFFICERS AND ITS CORPORATE SEAL HERETO AFFIXED BY ITS SAID RECORDER OF HERMISTON THIS DAY OF 1947.

CITY OF HERMISTON.

MAYOR.

RECORDER.

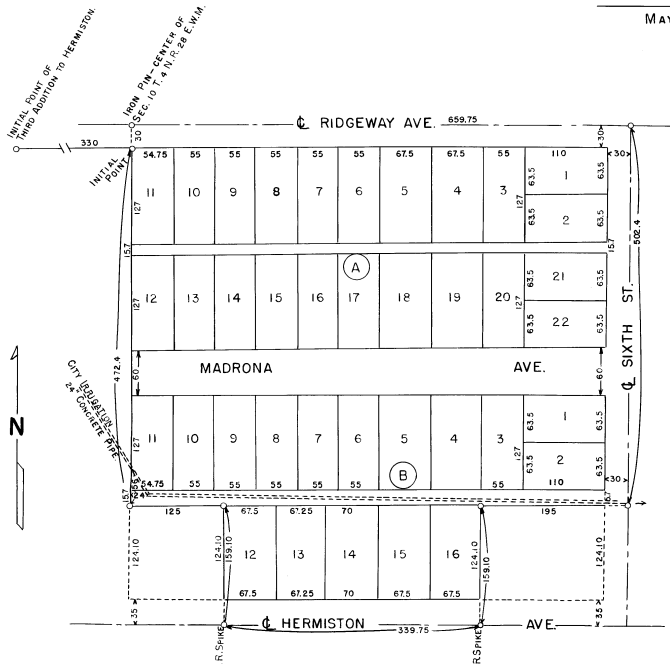

STATE OF OREGON, S.S.
COUNTY OF UMATILLA.

I, ELMO E. ROBNETT, HEREBY CERTIFY THE FOREGOING SHEET OF TRACING TO BE AN EXACT COPY OF THE PLAT OF HILL VIEW ADDITION TO HERMISTON, UMATILLA COUNTY, OREGON AS FILED IN THE OFFICE OF THE RECORDER OF UMATILLA COUNTY.

Elmo E. Robnett

SUBSCRIBED AND SWORN TO BEFORE ME THIS 31 DAY OF JULY 1947.

May H. Robnett

NOTARY PUBLIC FOR OREGON

MY COMMISSION EXPIRES SEPTEMBER 18 1948

KNOW ALL MEN BY THESE PRESENTS: THAT WE, THE UNDERSIGNED OF UMATILLA COUNTY, OREGON, OWNERS AND CLAIMANTS OF THE ABOVE DESCRIBED TRACT, DO HEREBY DECLARE AND ACKNOWLEDGE THE ACCOMPANYING PLAT TO BE THE AUTHORIZED PLAT OF HILL VIEW ADDITION TO THE CITY OF HERMISTON, UMATILLA COUNTY, OREGON, AND WE DO GIVE, GRANT AND DEDICATE TO THE USE OF THE PUBLIC AS STREETS, ALLEYS AND PUBLIC HIGHWAYS, ALL STREETS AND ALLEYS AS SHOWN ON SAID PLAT AND OWNED BY THE UNDERSIGNED.

James E. Neary
Martha M. Neary
Nora Smallwood
Donald Roy Shanafelt
Albert W. Prann
Nellie E. Prann
May H. Robnett

AUGUST 4 1947.

STATE OF OREGON, S.S.
COUNTY OF UMATILLA.

ON THIS 4th DAY OF August 1947, BEFORE ME A NOTARY PUBLIC IN AND FOR SAID COUNTY AND STATE, PERSONALLY APPEARED K.D. PIERSON, EDITH K. PIERSON, JAMES E. NEARY, MARTHA NEARY, NORA SMALLWOOD, MARGUERITE SMALLWOOD, DONALD ROY SHANAFELT, BETTY ANN SHANAFELT, ALBERT W. PRANN AND NELLIE E. PRANN, ALL OF HERMISTON, UMATILLA COUNTY, OREGON, PERSONALLY KNOWN TO ME TO BE THE IDENTICAL PERSONS DESCRIBED, AND WHO EXECUTED THE FOREGOING DEED OF DEDICATION AND ACKNOWLEDGE TO ME THAT THEY EXECUTE THE SAME FREELY AND VOLUNTARILY FOR THE USES AND PURPOSES MENTIONED.

IN WITNESS THEREOF, I HAVE SET MY HAND AND AFFIXED MY SEAL DAY AND YEAR MENTIONED ABOVE.

May H. Robnett

NOTARY PUBLIC FOR OREGON.

MY COMMISSION EXPIRES September 18 1948

WE, THE UNDERSIGNED OFFICERS, IN AND FOR UMATILLA COUNTY, OREGON, HEREBY CERTIFY THAT WE HAVE EXAMINED THE ACCOMPANYING PLAT OF HILL VIEW ADDITION TO THE CITY OF HERMISTON, UMATILLA COUNTY, OREGON, AND FIND THAT THE STREETS AND ALLEYS CONFORM WITH THE ADJACENT PUBLIC STREETS AND ALLEYS INsofar AS IS PRACTICABLE: THAT THE NAME IS LAWFUL: THAT THE SAID PLAT IS IN CONFORMANCE WITH THE STATUTES: THAT ALL TAXES AND ASSESSMENTS HAVE BEEN PAID, THEREFORE SAME IS APPROVED.

James H. Slugs
COUNTY JUDGE. COMMISSIONER.

ASSESSOR. AUGUST 4 1947. COMMISSIONER.

STATE OF OREGON, S.S.
COUNTY OF UMATILLA.

I, MRS. E.B. CASTEEL, COUNTY CLERK OF UMATILLA COUNTY DO HEREBY CERTIFY THE FOREGOING SHEET OF TRACING TO BE AN EXACT COPY OF THE PLAT AND THE LETTERING THEREON OF HILL VIEW ADDITION OF UMATILLA COUNTY, AS FILED IN THE OFFICE OF THE RECORDER OF UMATILLA COUNTY, OREGON.

AUGUST 4 1947 COUNTY CLERK OF UMATILLA COUNTY.

105
AUG 4 1947
Tom...