

SURVEYOR'S CERTIFICATE:

I, G. DENNIS EDWARDS, AM A REGISTERED SURVEYOR OF THE STATE OF OREGON AND HAVE MARKED WITH LEGAL MONUMENTS THE LAND SHOWN ON THIS PLAT.

THE INITIAL POINT IS A 5/8" BY 30" IRON REBAR DRIVEN FLUSH WITH THE GROUND AT THE NORTHWEST CORNER OF LOT 12, BLOCK 7, ORIGINAL TOWN OF HERMISTON, IN THE SE 1/4 OF SECTION 10, T4N, R28E, WILLAMETTE MERIDIAN, UMATILLA COUNTY, OREGON.

DESCRIPTION: LOTS 10 & 11, BLOCK 7, TOWN OF HERMISTON, IN SE 1/4, SECTION 10, T4N, R28E, W.M., UMATILLA COUNTY, OREGON.

WOODS REPLAT

A REPLAT OF LOTS 10 & 11, BLOCK 7, ORIGINAL TOWN OF HERMISTON IN SE 1/4, SEC. 10, T4N, R28E, W.M., UMATILLA COUNTY, OREGON

G. DENNIS EDWARDS PLS 951

OWNER'S DECLARATION:

I, THE OWNER OF THE LAND HEREIN DESCRIBED, HEREBY DECLARE THAT I HAVE CAUSED THIS PLAT, "WOODS REPLAT", TO BE PREPARED.

I ACKNOWLEDGE THE STREETS AND ALLEYS AS SHOWN, WHICH WERE CREATED ON THE ORIGINAL PLAT OF HERMISTON, BOOK 2, PAGE 63 UMATILLA COUNTY TOWN PLATS.


Earl R. Woods Jr.
EARL R. WOODS JR.

STATE OF } SS
COUNTY OF }
SUBSCRIBED AND SWORN BEFORE ME ON
THIS 11 DAY OF January 1999
Gay Ann Sheen
NOTARY PUBLIC FOR
MY COMMISSION EXPIRES: Dec 14, 2002



LEGEND:

- FND. 1/2" REBAR SET BY ME, 1986 SURVEY FOR COLUMBIA BUILDING SYSTEMS
 - SET 5/8" X 30" IRON REBAR WITH PLASTIC CAP #951
- (000) OF RECORD, 1905 PLAT OF HERMISTON BOOK 2, PAGE 63, UMATILLA COUNTY TOWN PLATS

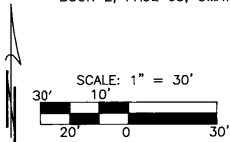


REGISTERED PROFESSIONAL LAND SURVEYOR

OREGON
JULY 16 1871
G. DENNIS EDWARDS
951
RENEWS 12/31/99

12/01/98 JOB NO. S9811296
EDWARDS SURVEYING P.O. BOX 763
541-567-3336 HERMISTON, OR. 97838
DRAWN BY: LLC

THIS IS AN EXACT COPY *G. Dennis Edwards*

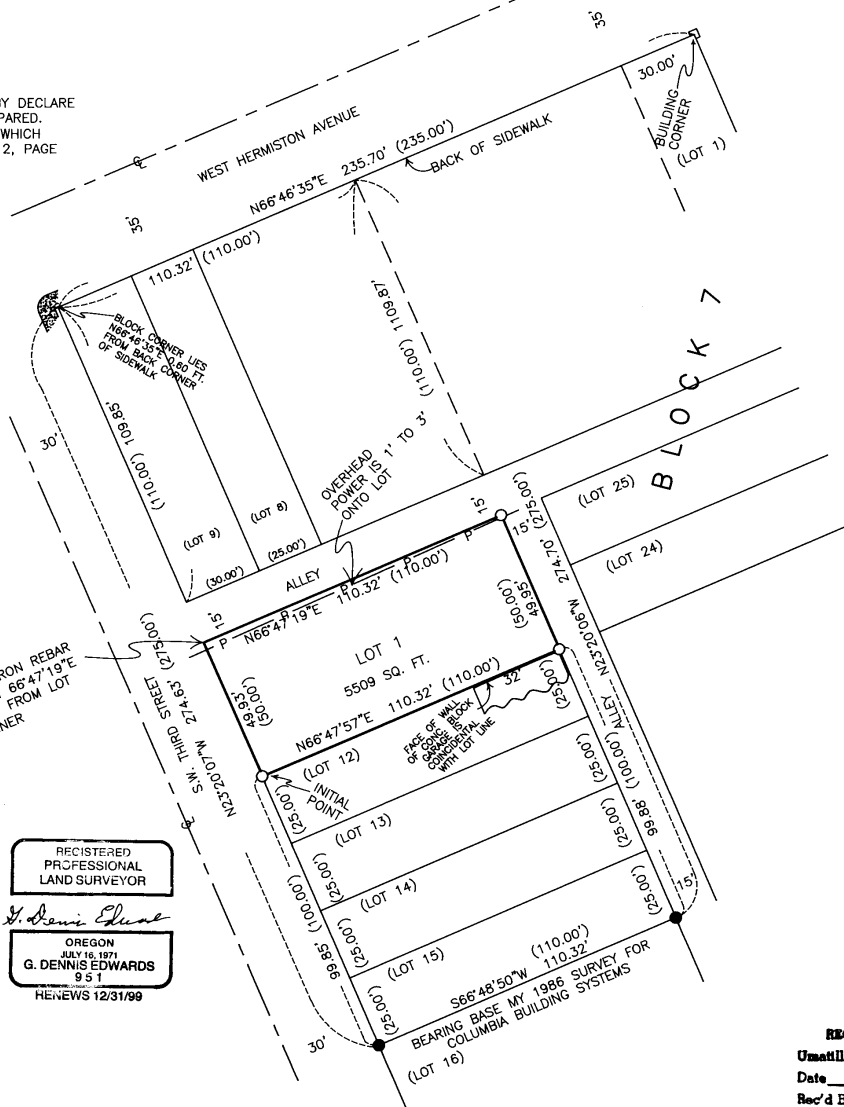

UMATILLA COUNTY COMMISSIONERS:

THIS IS TO CERTIFY THAT THE ACCOMPANYING PLAT IS APPROVED FOR FILING AND RECORDING IN THE "RECORD OF TOWN PLATS" OF UMATILLA COUNTY, OREGON, BY THE UNDERSIGNED BY ITS ORDER, DATED THIS 13 DAY OF Jan, 1999

Ernie M. Johnson
CHAIRMAN
William L. Howell
COMMISSIONER
James J. Deberry
COMMISSIONER

ASSESSOR AND TAX COLLECTOR:

WE THE ASSESSOR AND TAX COLLECTOR OF UMATILLA COUNTY, OREGON DO HEREBY CERTIFY THAT WE HAVE EXAMINED THE TAX RECORDS RELATIVE TO THE LAND COVERED BY THE ACCOMPANYING PLAT AND THAT THE MONIES DUE FOR THE STATE AND COUNTY TAXES AND ASSESSMENTS THAT COULD CONSTITUTE A LIEN ON SAID LAND HAVE BEEN PAID AND WE HEREBY APPROVE SAID PLAT.

DATED THIS 11th DAY OF January, 1999

Patell
ASSESSOR
James J. Deberry
TAX COLLECTOR

CITY OF HERMISTON PLANNING COMMISSION:

THE ACCOMPANYING PLAT IS HEREBY APPROVED ON THIS 30 DAY OF DECEMBER, 1998.

Margaret Sawyer
CHAIRMAN

HERMISTON CITY COUNCIL:

THE ACCOMPANYING PLAT IS HEREBY APPROVED ON THIS 30 DAY OF Dec, 1998

Frank
MAYOR

UMATILLA COUNTY SURVEYOR:

I, UMATILLA COUNTY SURVEYOR, DO HEREBY CERTIFY THAT I HAVE EXAMINED THE ACCOMPANYING PLAT, THAT IT COMPLIES WITH THE LAWS OF THE LAND WITH REFERENCE TO THE FILING AND RECORDING OF SUCH PLATS, AND I THEREFORE APPROVE SAID PLAT FOR THE APPROVAL OF THE COUNTY COMMISSIONERS OF UMATILLA COUNTY, OREGON. DATED THIS 6 DAY OF January, 1999

David H. K...
UMATILLA COUNTY SURVEYOR

STATE OF OREGON, COUNTY OF UMATILLA }

I certify that this instrument was received and recorded

ON January 22, 1999
at 9:00 o'clock A.M., in the record of PLATS of said County.
BOOK PAGE Slide
13 134

RECEIVED BY

Umatilla County Surveyor
Date 2-77
Rec'd By KK
No. 99-21-B

OFFICE OF COUNTY RECORDS

By: JEAN HEMPHILL Records Officer

Fees \$ 25.00 No. 1999-3440173