


BK 14 P 17

Carlin's Replat

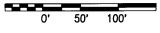

- ✦ Found Section Corner as Noted
- ⊠ Found Quarter Section Corner as Noted
- Find 5/8" x 24" Iron Rebar w/ Plastic Cap "OR 2166LS"
- ⊙ Set 5/8" x 24" Iron Rebar w/ Plastic Cap "OR 2166LS"

Owner's Certificate

I, Michael D. Carlin, and I, Kimberly D. Carlin, joint owners of the lands described herein, do hereby acknowledge that we have caused this plat to be prepared and this land to be platted in accordance with ORS Chapter 92, and the City of Athena Subdivision Ordinance.

Michael D. Carlin Kimberly D. Carlin
 Michael D. Carlin Kimberly D. Carlin

Lucia J. Eversull
 Notary


Subscribed and sworn before me this 23rd day of August, 2000

Notary Public for the State of Oregon

Residing at Pendleton

My Commission Expires: August 16, 2002

State of Oregon SS
 County of Umatilla

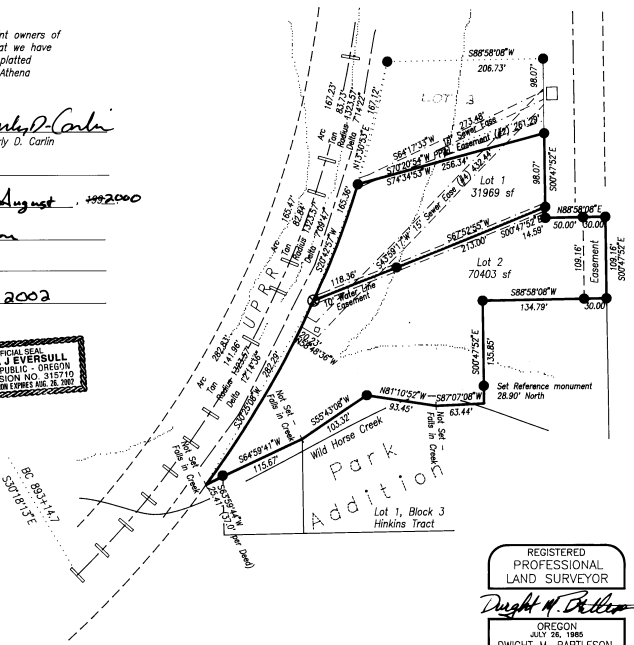

I hereby certify this to be a true and exact copy.
Dwight M. Bartleson

STATE OF OREGON } as
 COUNTY OF UMATILLA }
 I certify that this instrument was received and recorded
 ON October 12, 2000
 at 11:35 o'clock Am., in the record of
 PLATS of said County.
 BOOK PAGE Slide
14 17
OFFICE OF COUNTY RECORDS
 By: GEORGIA DUNAWAY Records Officer
 Fees \$ 50.00 No. 2000-3770373

Approvals

Umatilla County Tax Collector
 Taxes have been paid in full.
Shunda J. Schultz 9/16/00

Umatilla County Assessor
Paul Chalmers
Spencer Winburn 9/16/00
 Assessor & Map
Umatilla County Commissioners
William A. Hummel
Cherie D. Roberts

Description

Lots 4 and 5 of Minkler's Addition per the Plat of record, Umatilla County, Oregon.

Owner's Certificate

I, David A. Minkler, and I, Judi D. Minkler, joint owners of the lands described herein, do hereby acknowledge that we have caused this plat to be prepared and this land to be platted in accordance with ORS Chapter 92, and the City of Athena Subdivision Ordinance.

David A. Minkler Judi D. Minkler
 David A. Minkler Judi D. Minkler

Judi D. Minkler
 Notary

Subscribed and sworn before me this 18th day of August, 2000

Notary Public for the State of Oregon

Residing at Milton-Freewater

My Commission Expires: August 16, 2002

State of Oregon SS
 County of Umatilla



Lien Holder's Certificate

Know all men by these presents that the undersigned is an interest holder in said tract of land described herein, and joins in the acknowledgment above.

Sherry Lawrence IP
 for Bank of Commerce - Title

Sherry Lawrence
 Notary


Subscribed and sworn before me this 18th day of August, 2000

Notary Public for the State of Oregon

Residing at Milton-Freewater

My Commission Expires: August 16, 2002

State of Oregon
 County of Umatilla

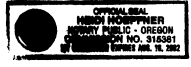

City of Athena

This plat is hereby approved
 this 23rd day of August, 2000.

Plat Approval # n/a
[Signature]
 Recorder - City of Athena

Umatilla County Surveyor

This plat is hereby approved
 this 19th day of September, 2000

David H. Kelly
 Umatilla County Surveyor

NW Qtr SW Qtr Section 19, T4N, R35E, W1M, Umatilla County, Oregon

A Plat of Carlin's Replat for
Mike Carlin & Dave Minkler
 504 E College P.O. Box 619
 Athena, Oregon 97813
 Ph: (541) 566-2746 (541) 566-3154

Dwight M. Bartleson L.S.
 79902 LaMar Gulch Road
 Athena, Oregon 97813
 (541) 566 - 2397

Drawn By: D M B Date: August 9, 2000 Sheet 1 of 1