


CURVE DATA  
R = 1183.96

- DENOTES 1/2" IRON PIN SET
- DENOTES R.R. SPIKE SET

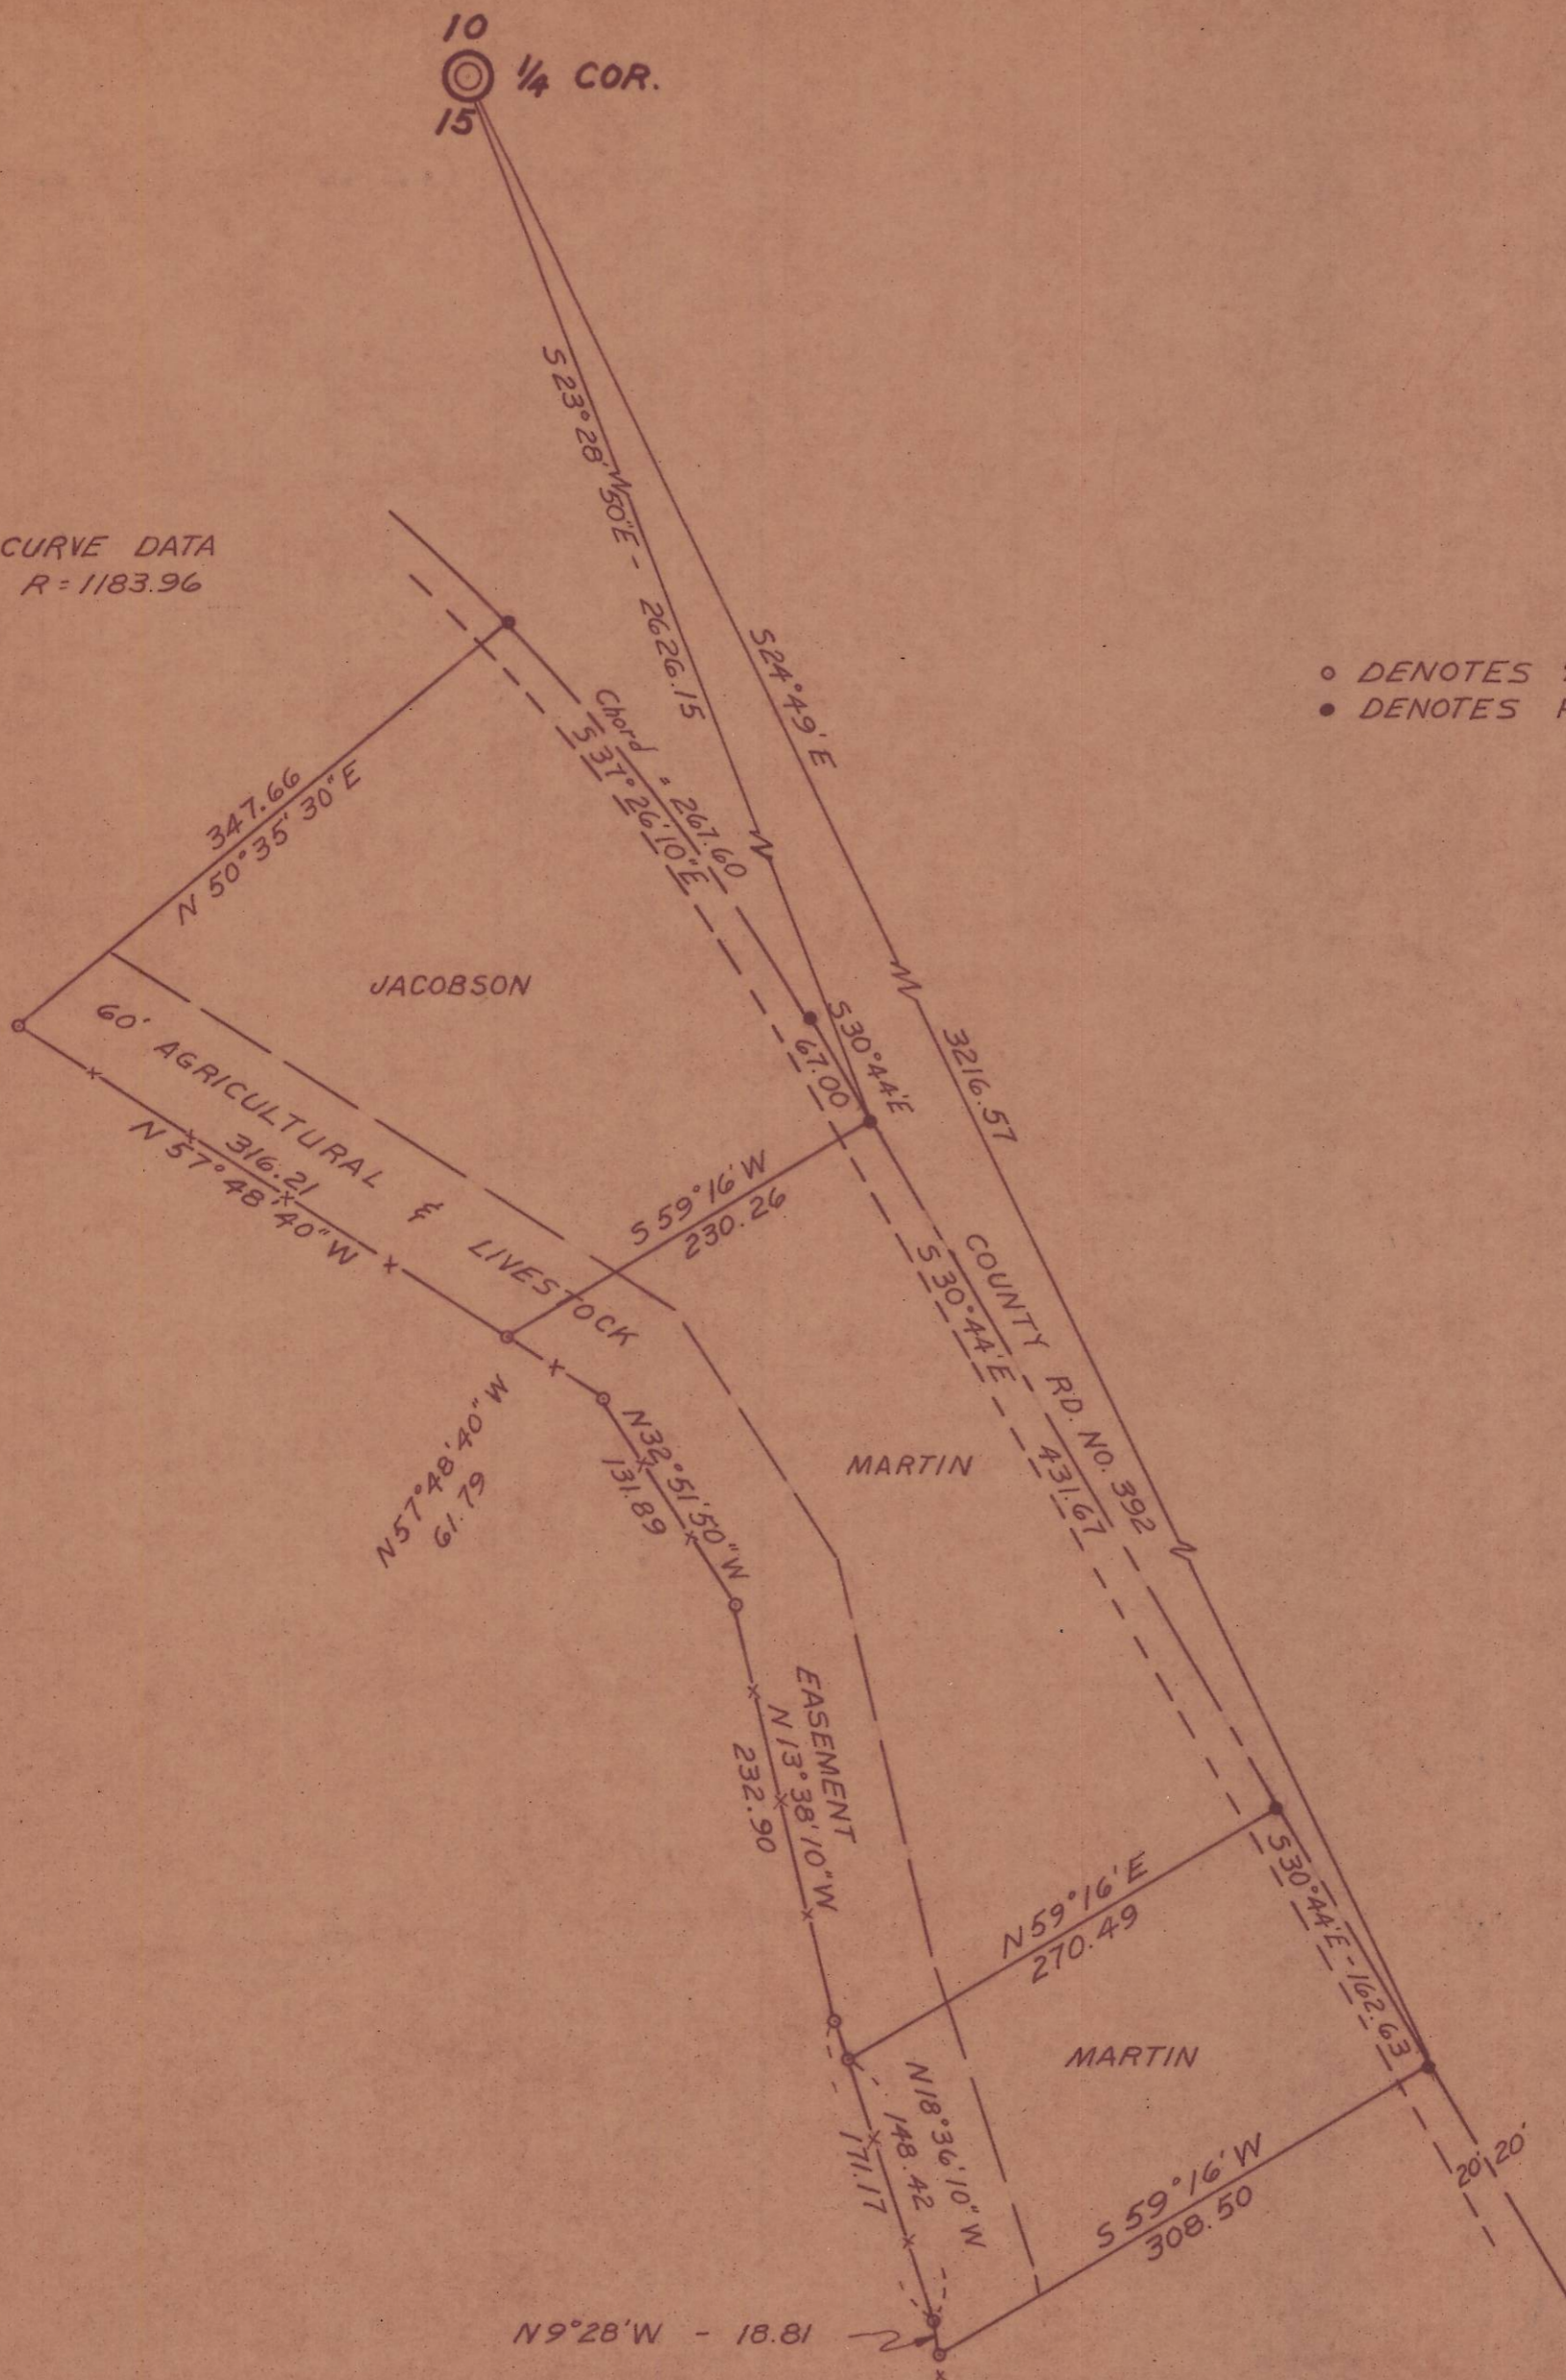

REGISTERED  
OREGON  
LAND SURVEYOR

*Leland H. Ascher*

JULY 10, 1964  
LELAND H. ASCHER  
635

WAYNE O. HARRIS & ASSOCIATES

SURVEY FOR

JACOBSON AND MARTIN

PARCELS IN SECTION 15  
T. 2 N., R. 32 E.W.M.

SCALE	DATE	DRN. BY	DRMG. NO.
1"=100'	3-15-67	LHA	67-190-A

03-174-A

03-174-A