


E. 1/4 Cor.  
 Sec. 1, T.2N.  
 R.32 E.W.M.

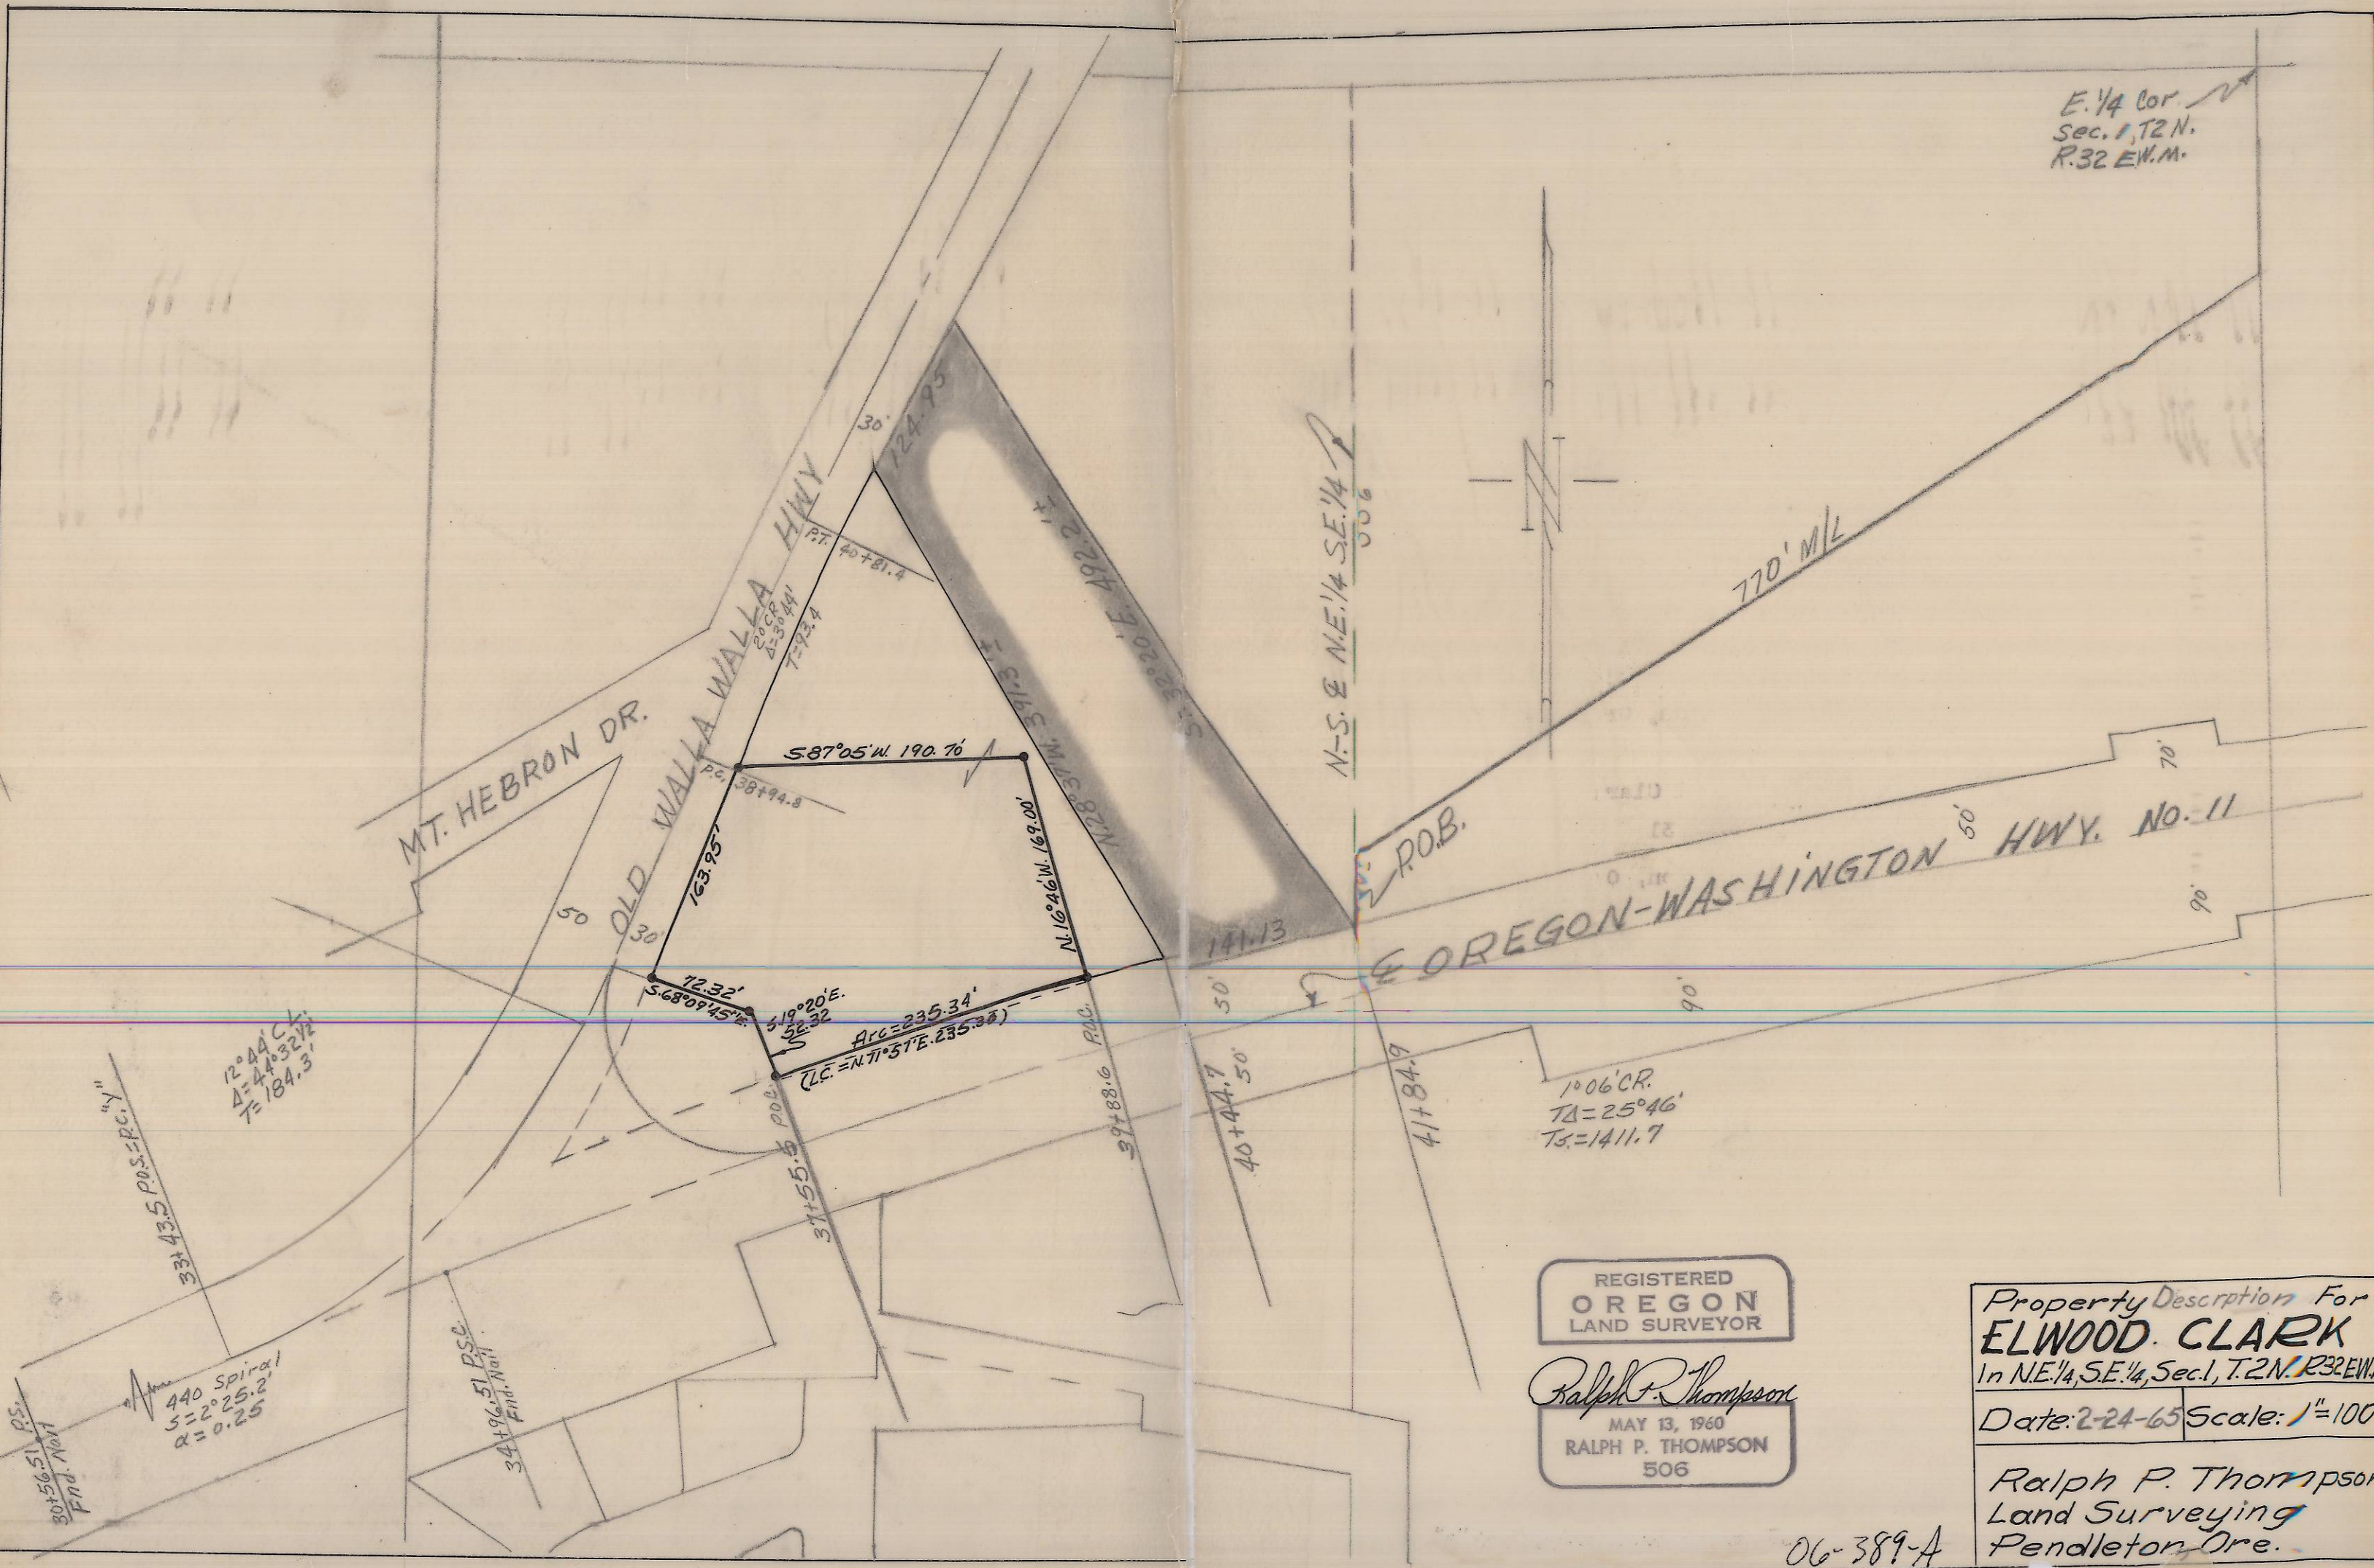

REGISTERED  
 OREGON  
 LAND SURVEYOR

Ralph P. Thompson  
 MAY 13, 1960  
 RALPH P. THOMPSON  
 506

Property Description For  
**ELWOOD CLARK**  
 In N.E. 1/4, S.E. 1/4, Sec. 1, T.2N. R.32 E.W.M.

Date: 2-24-65 Scale: 1"=100'

Ralph P. Thompson  
 Land Surveying  
 Pendleton, Ore.

06-389-A