


B.M. is West 4m of manhole
Assumed Elev. 100.00

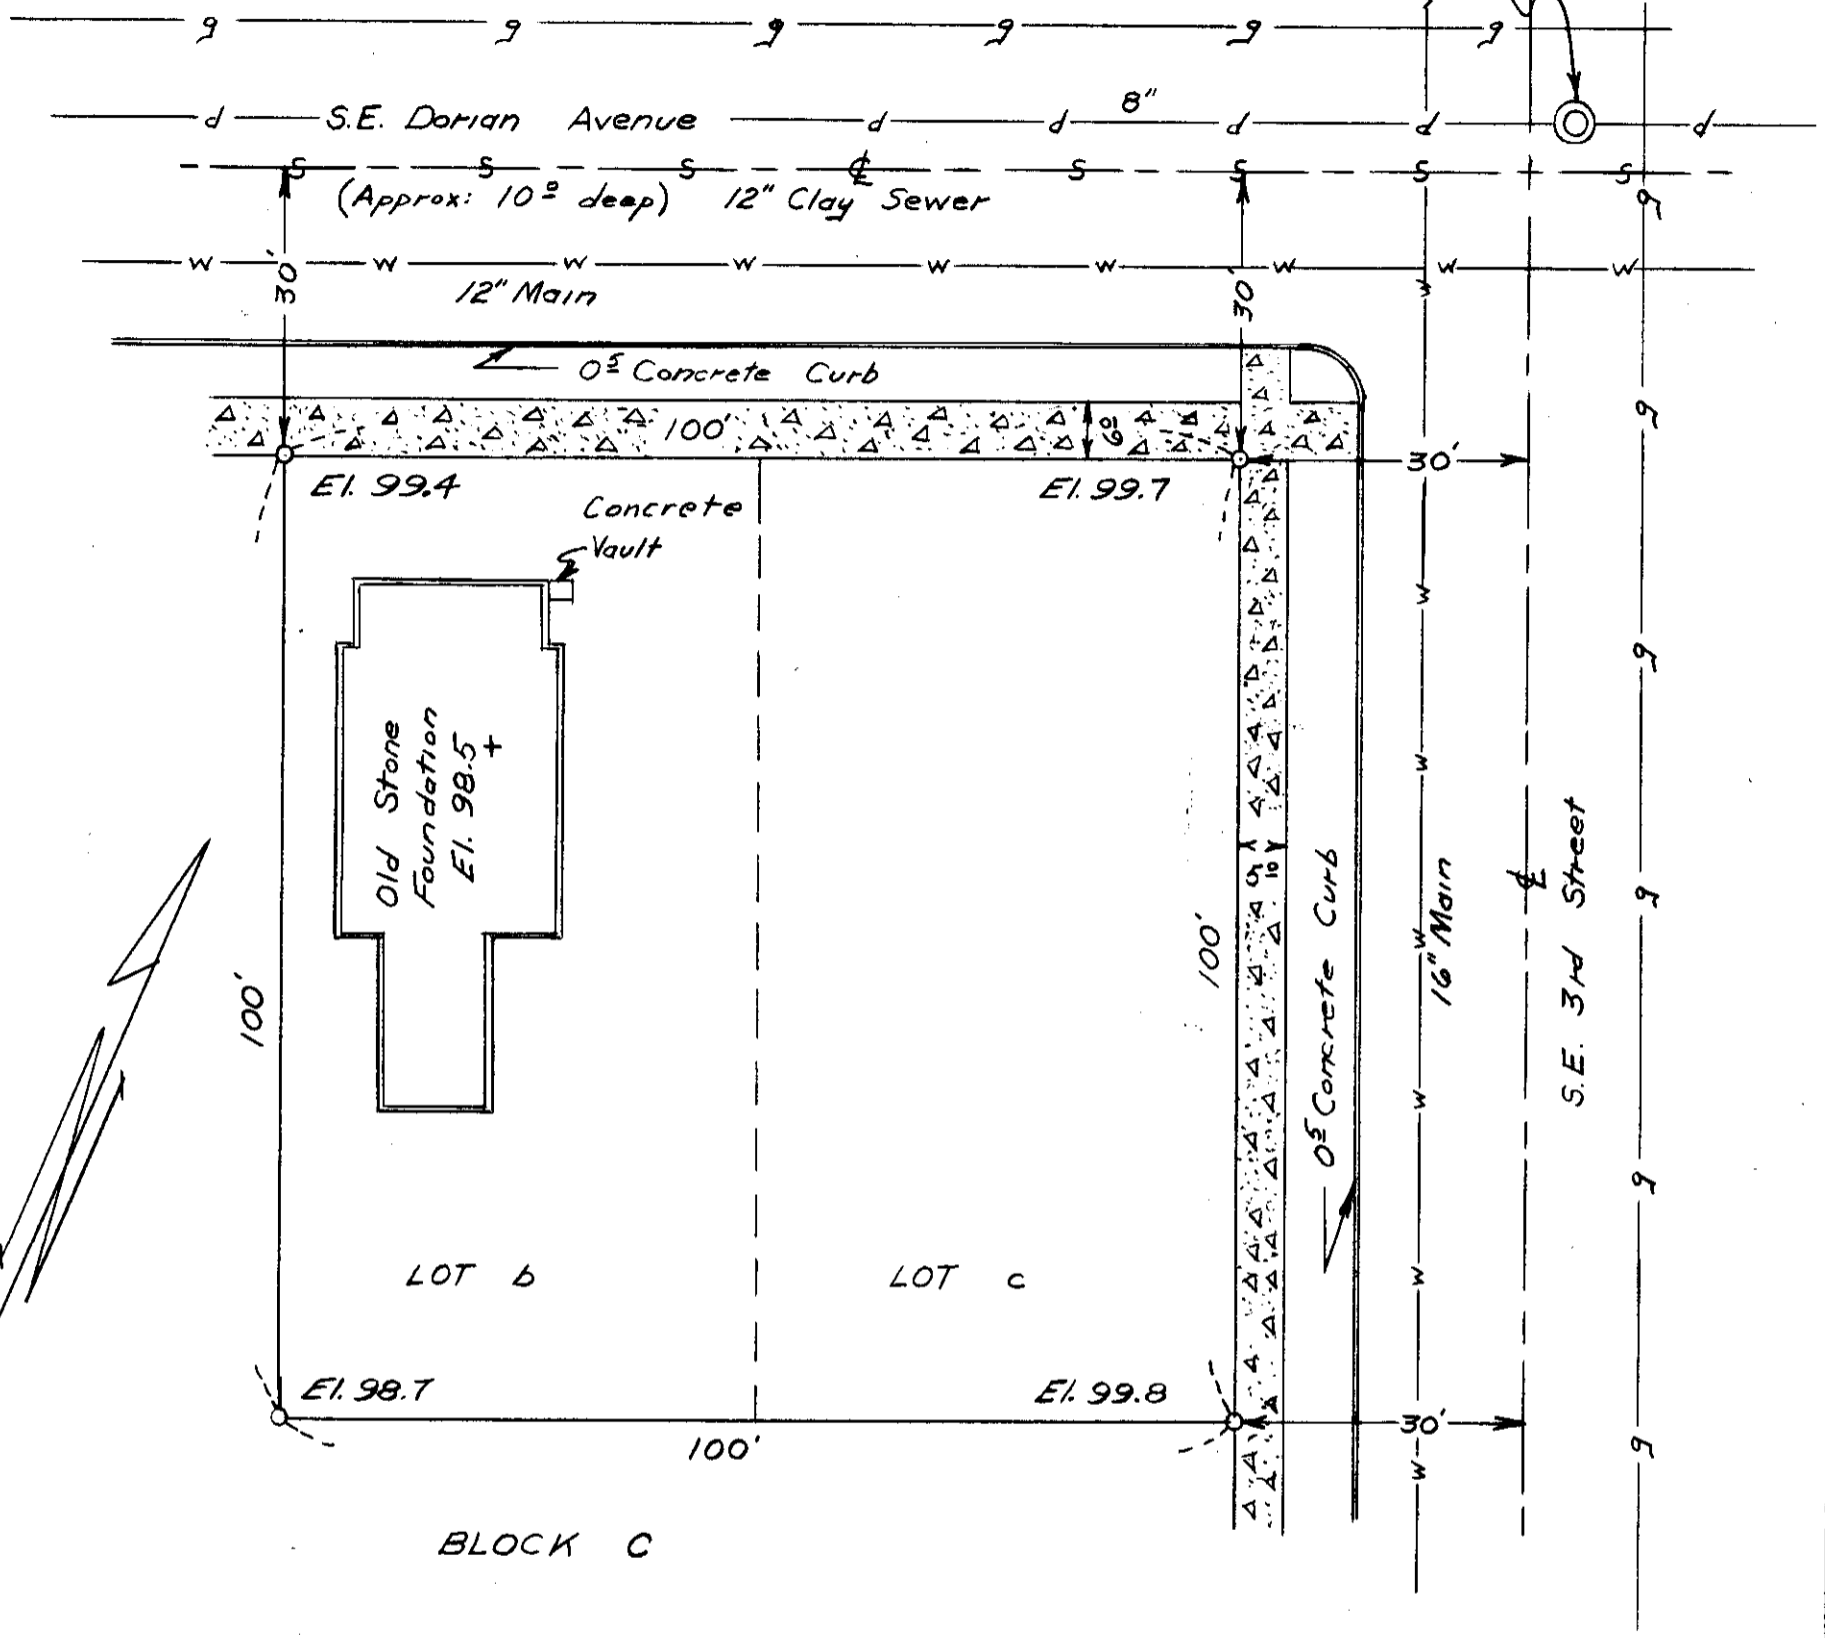

20321165

o Denotes 1/2" Iron Pin Set

REGISTERED
OREGON
LAND SURVEYOR
Wayne O. Harris
MAY 6, 1955
WAYNE O. HARRIS
346

| | | | |
|---|----------|---------|-----------|
| HAYES AND HARRIS | | | |
| SURVEY | | FOR | |
| GEORGE | | COREY | |
| LOTS B AND C | | BLOCK C | |
| SOUTH PENDLETON ADDITION PENDLETON, OREGON | | | |
| SCALE | DATE | DRN. BY | DRNG. NO. |
| 1"=20' | 12/13/61 | L.H.A. | 61-119 A |

06-563-A