


RALEYS ADD TO
PENDLETON, ORE.

LEGEND

- Property Corner
- ⊙ Power Pole
- ▭ Concrete Sidewalk
- () Sanitary Sewer Line
- 1084.9 Elevation, City Engineers Datum
Decimal is Elevation Point
- Picket Fence
- Guy Wire

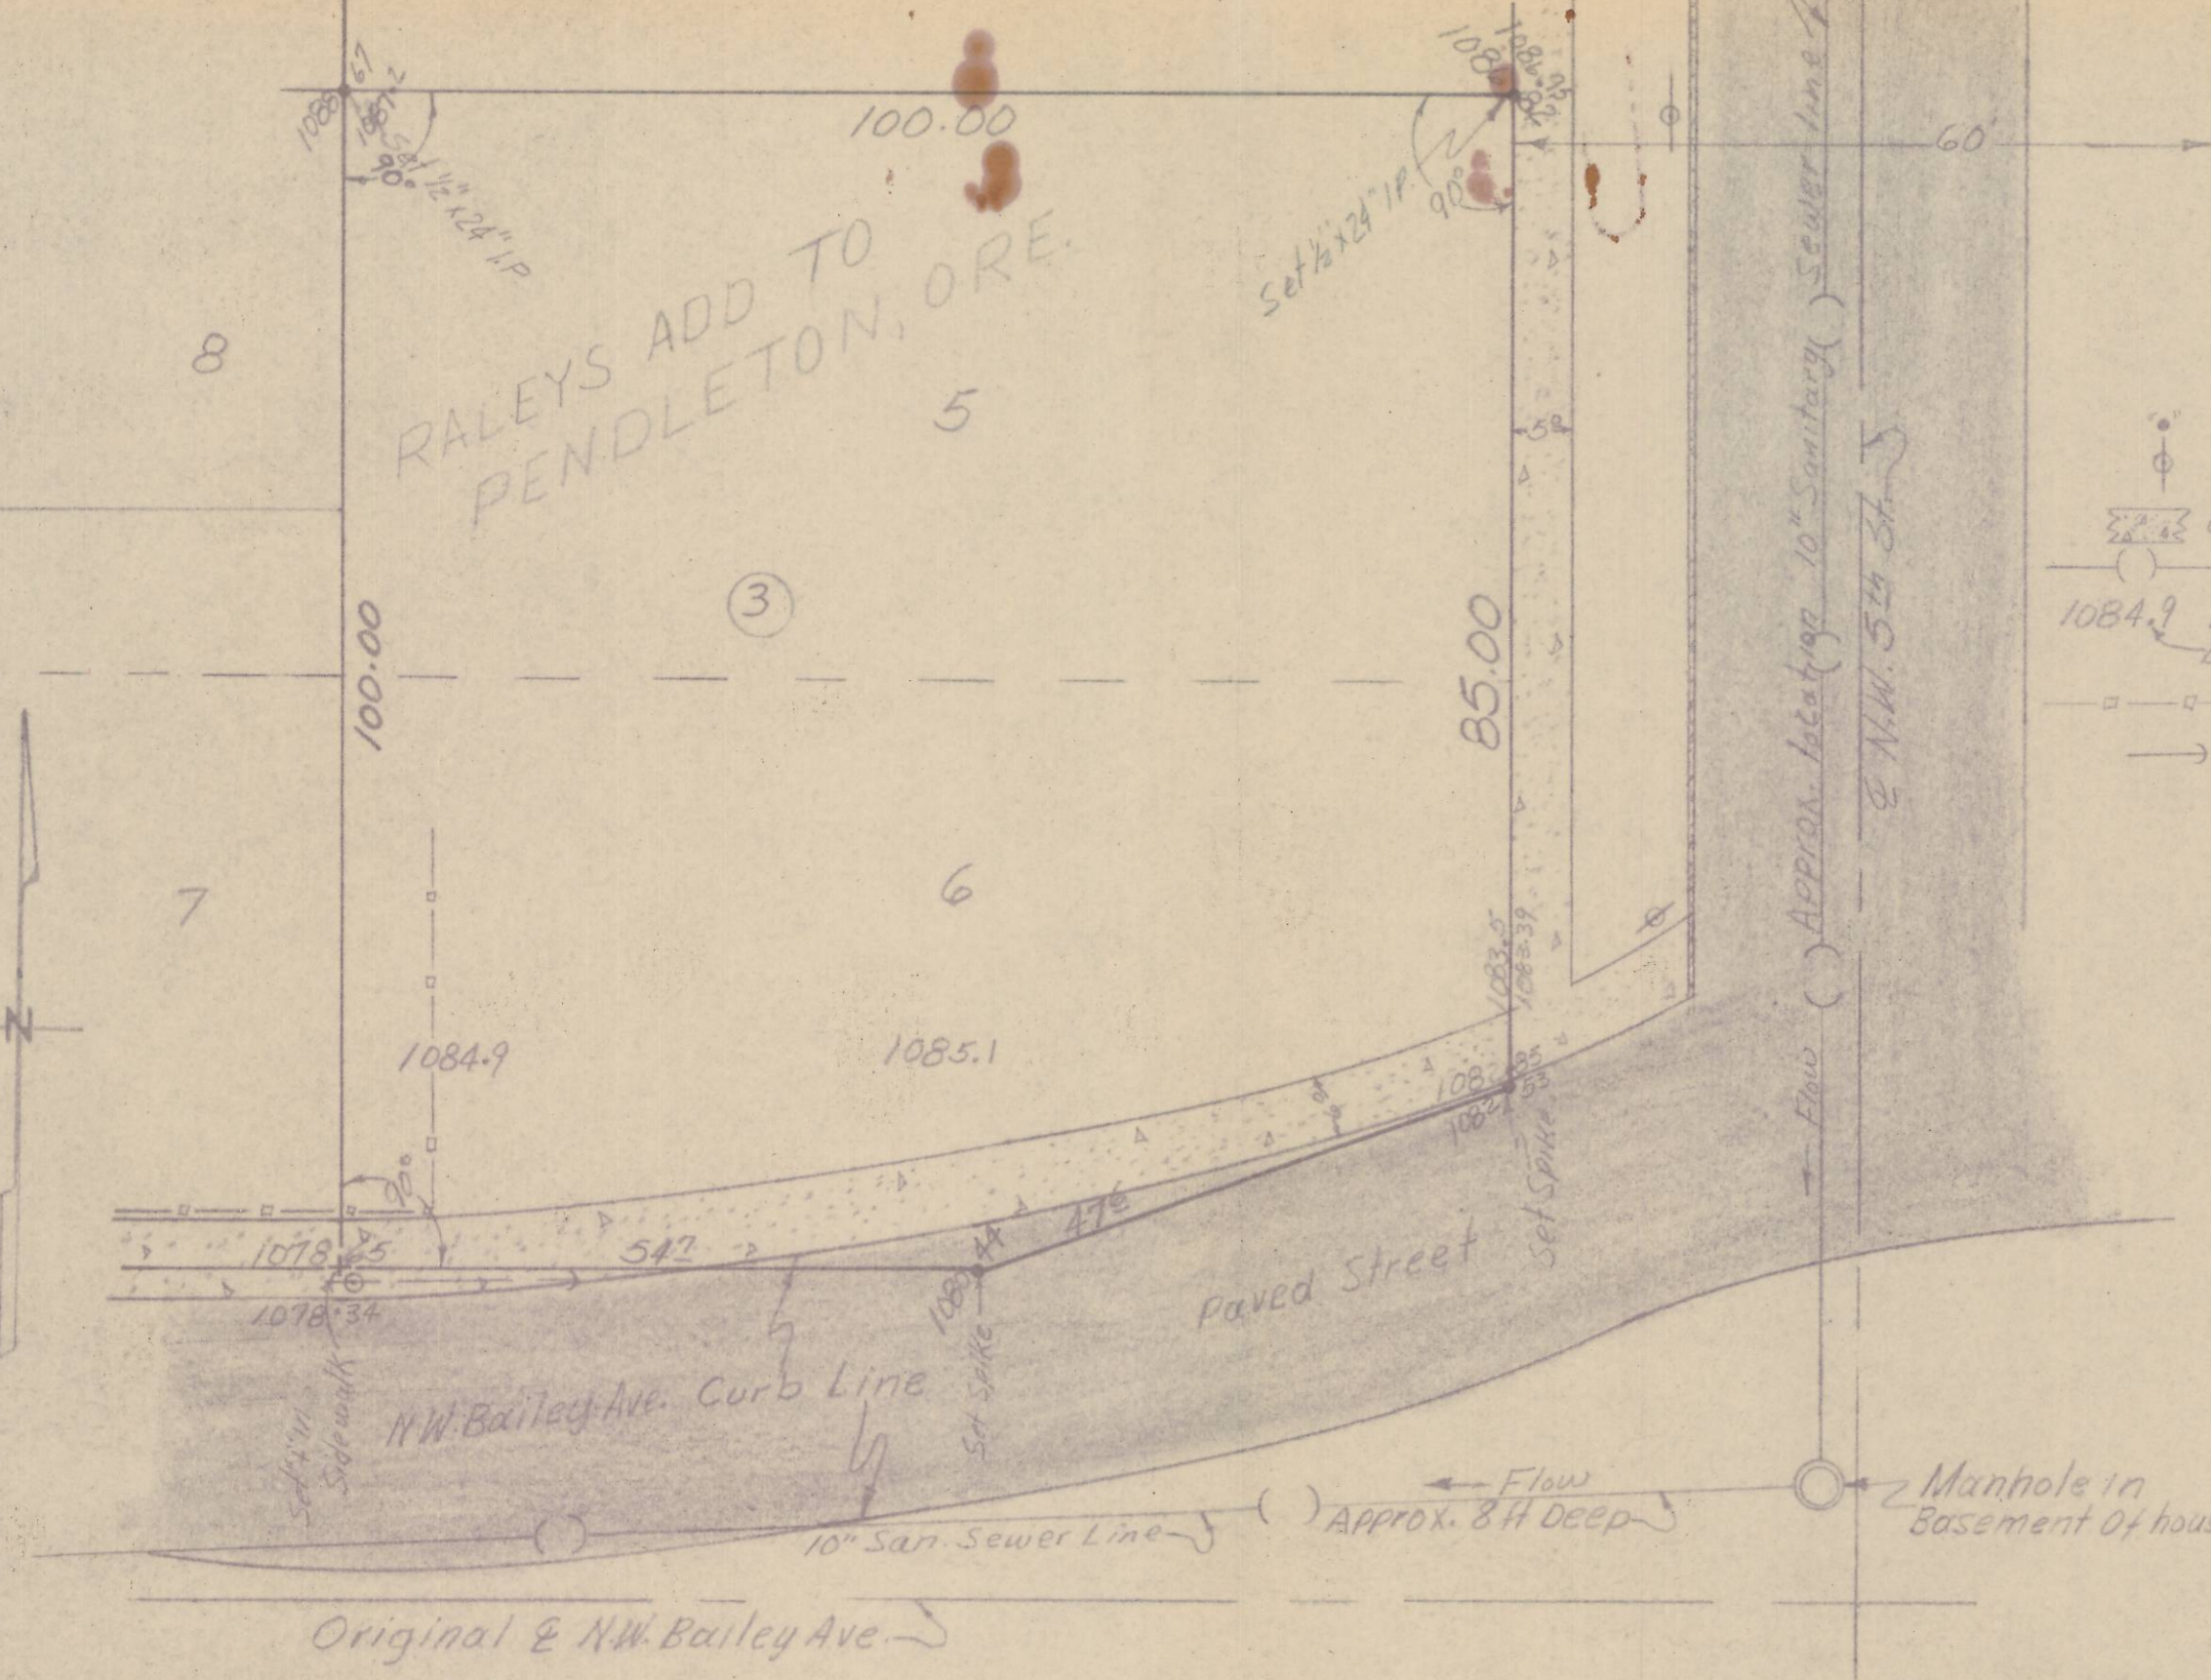

REGISTERED
OREGON
LAND SURVEYOR

Ralph P. Thompson

MAY 13, 1960
RALPH P. THOMPSON
506

RECEIVED BY
Umatilla County Surveyor
Date: 2/7/2013
Rec'd By: S. Res
No.: 13-049-A

Property Survey For
WILLIAM HANZEN
Lots 5 & 6 Blk. 3, Raleys Add. Pendleton, Ore.
Date: 3-24-65 Scale: 1" = 16'

R. P. THOMPSON
REGISTERED PROFESSIONAL LAND SURVEYOR
13 S. E. COURT AVE. PENDLETON, OREGON