


D-2-A

CURVE DATA
R = 1183.96

- DENOTES 1/2" IRON PIN SET
- DENOTES R.R. SPIKE SET

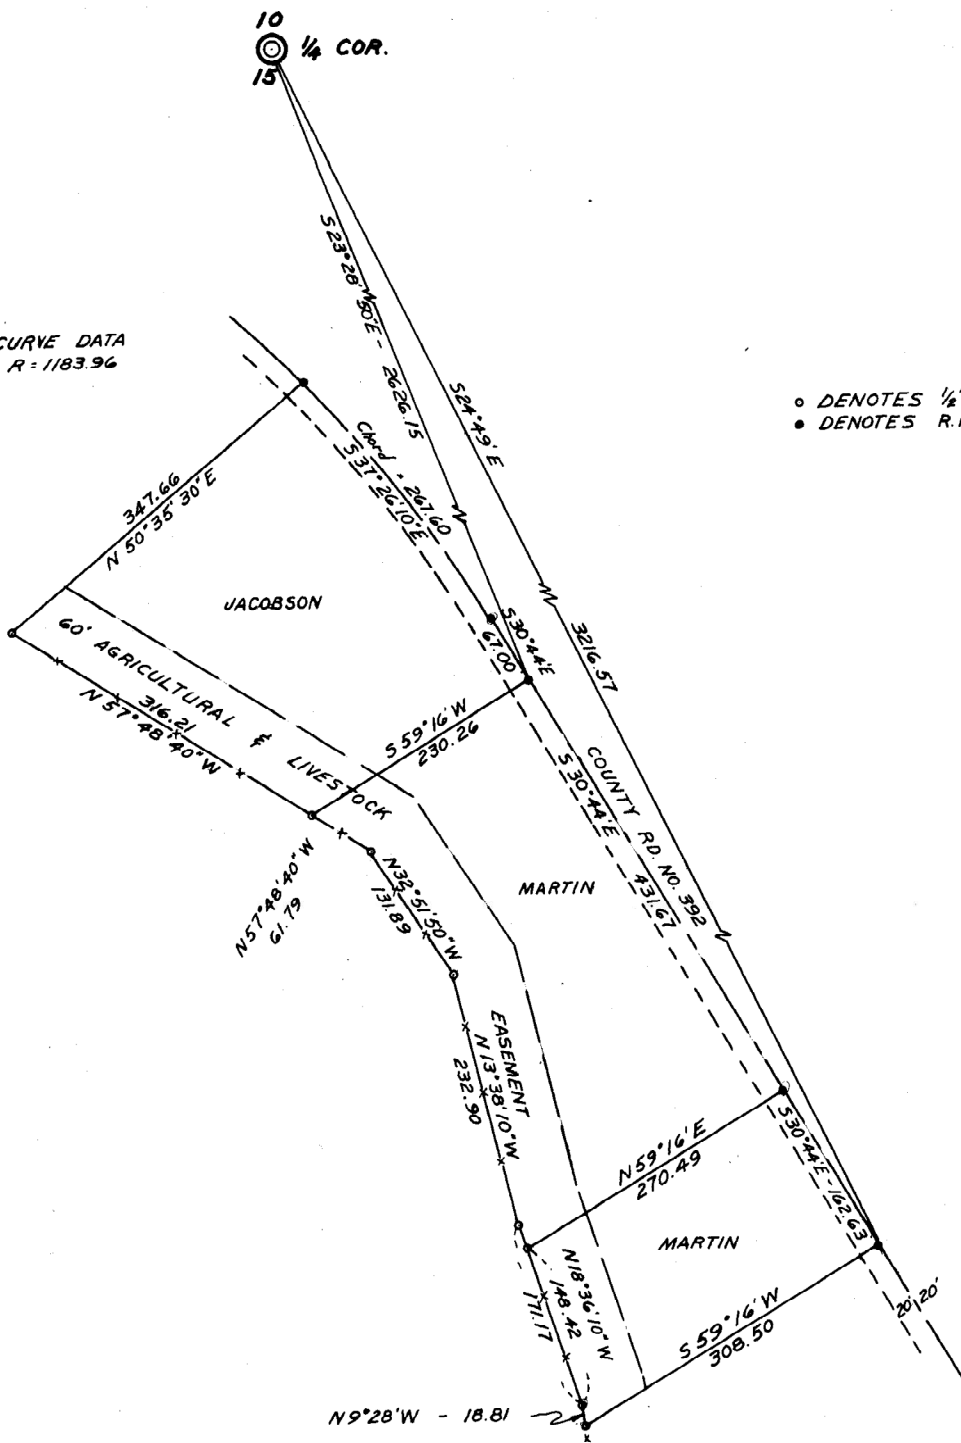

REGISTERED
OREGON
LAND SURVEYOR

Leland H. Ascher
JULY 10, 1964
LELAND H. ASCHER
635

WAYNE O. HARRIS & ASSOCIATES			
SURVEY FOR			
JACOBSON AND MARTIN			
PARCELS IN SECTION 15			
T. 2 N., R. 32 E.W.M.			
SCALE	DATE	DRN. BY	DRMG. NO.
1"=100'	3-15-67	LHA	67-190-A

D-2-A

D-2