


J-99-A

A-66-A

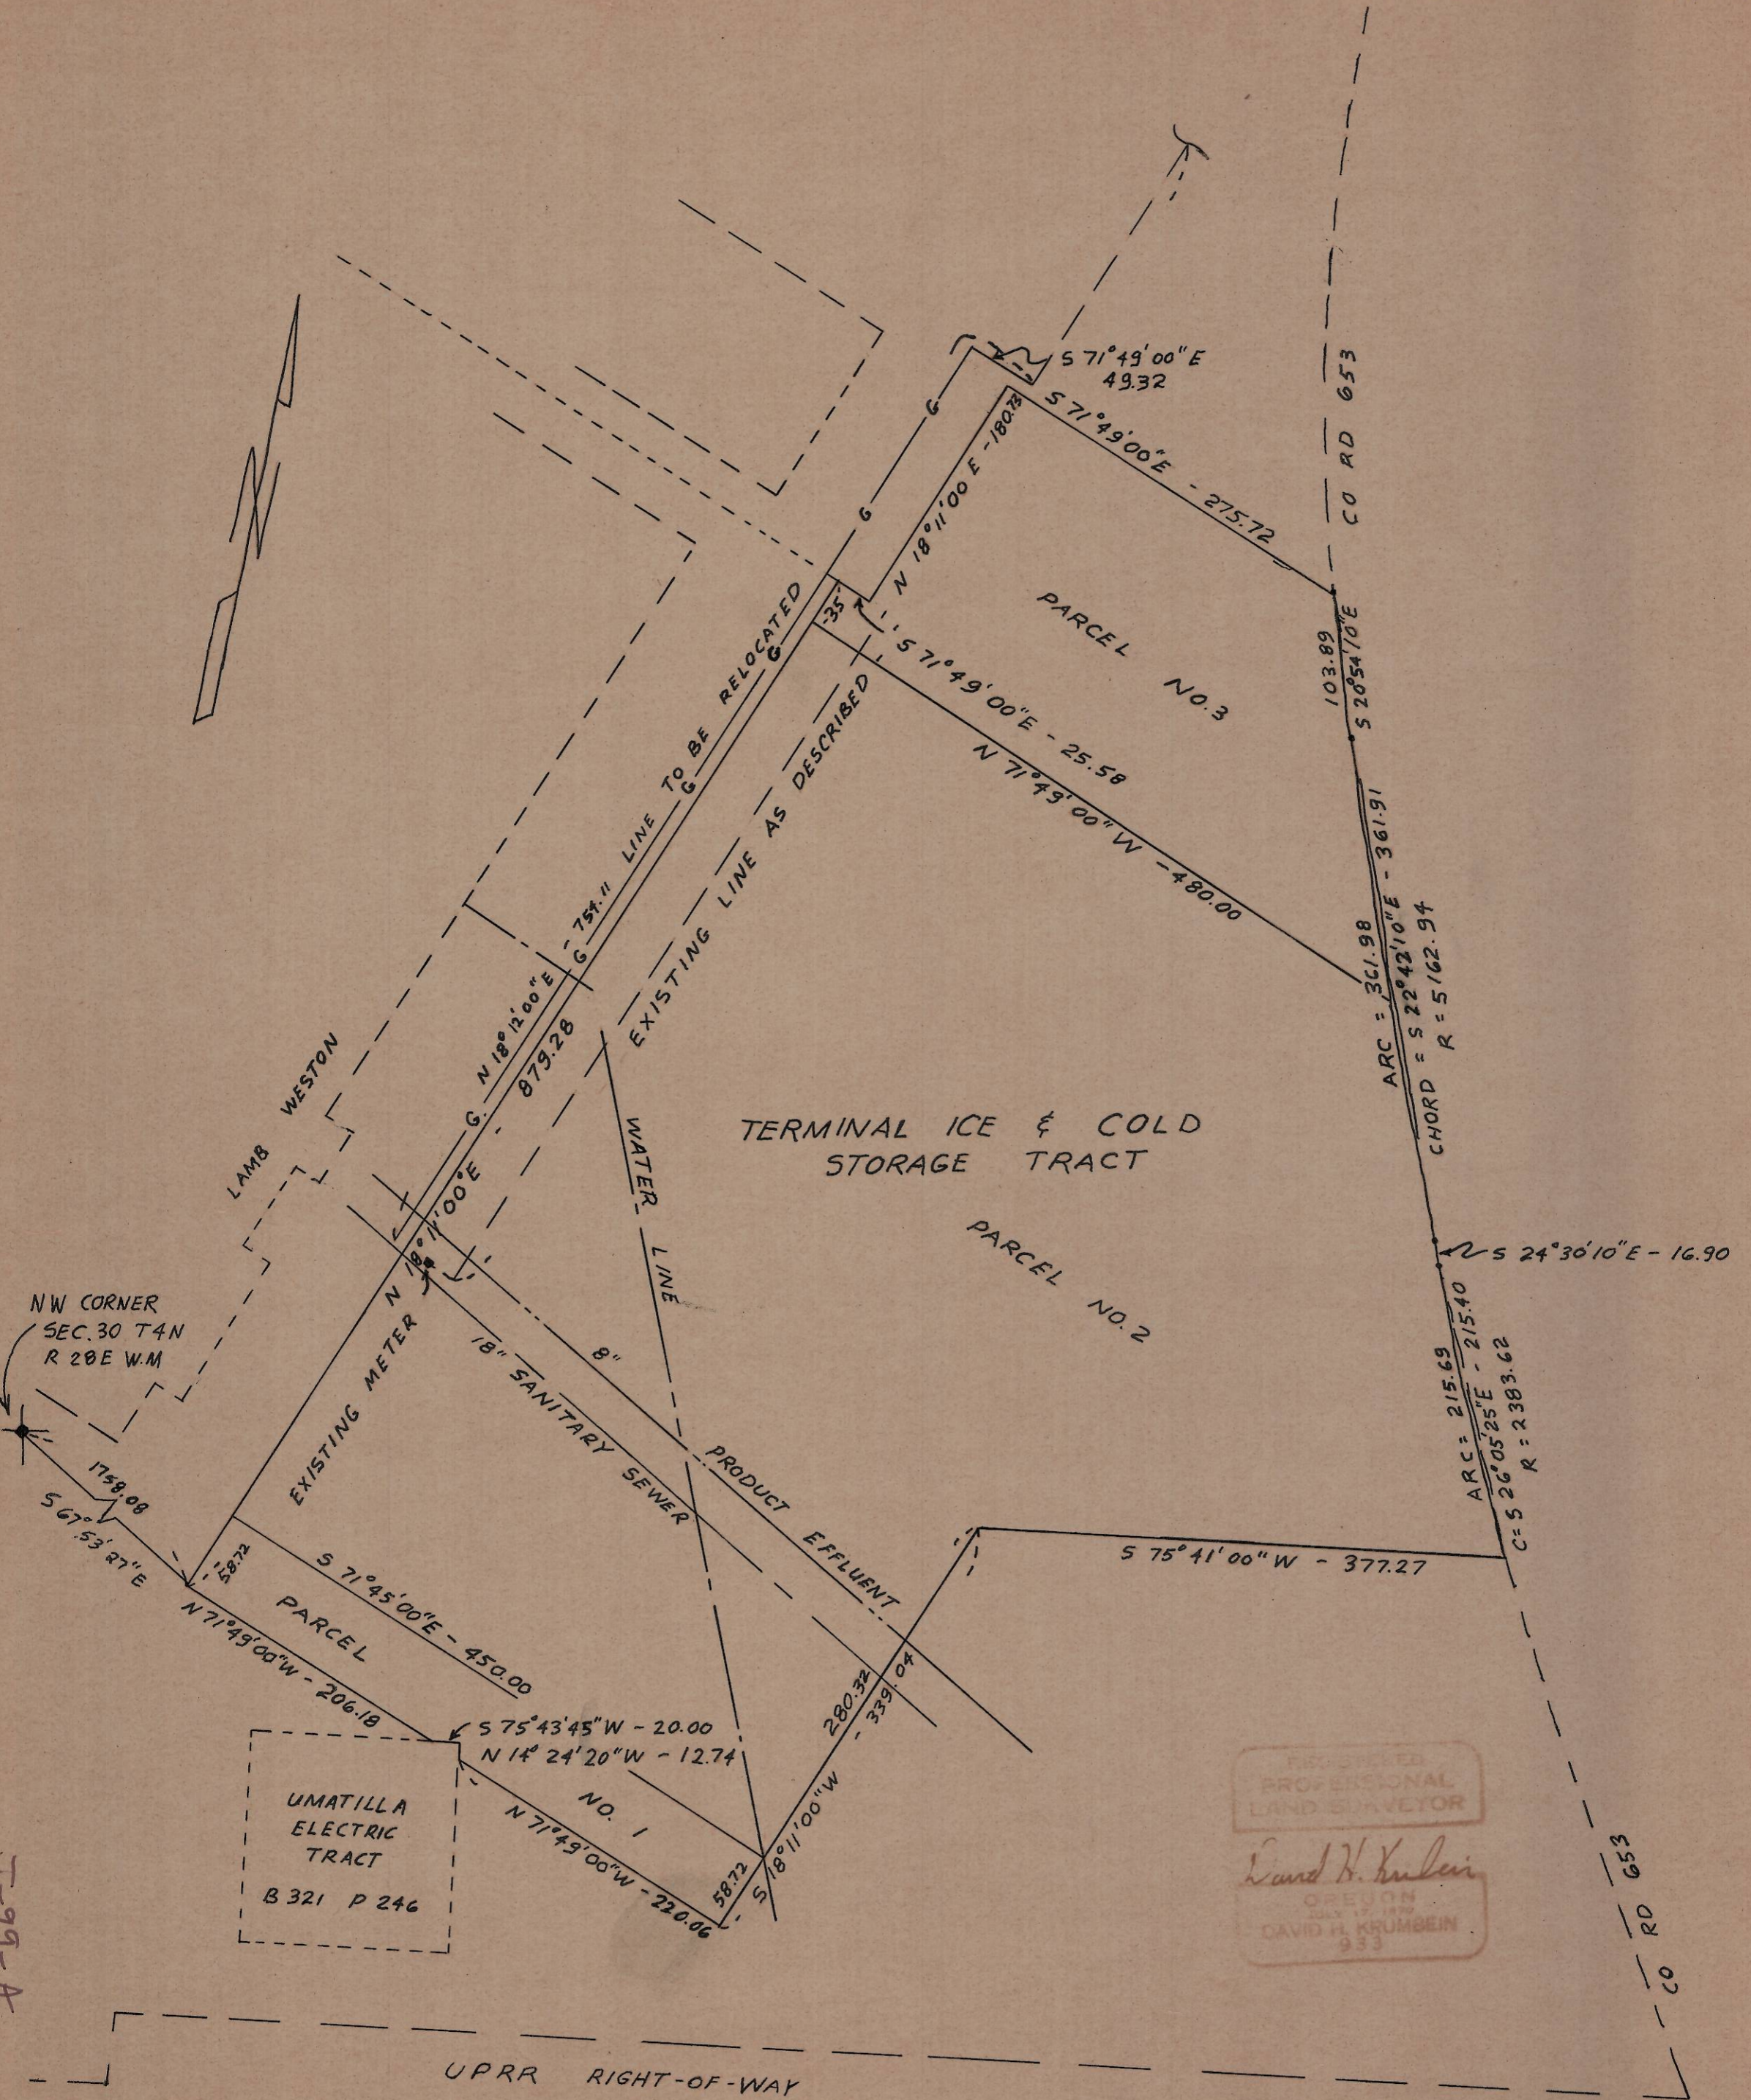

REGISTERED  
PROFESSIONAL  
LAND SURVEYOR

*David H. Krumbain*

OREGON  
JULY 17, 1970  
DAVID H. KRUMBAIN  
933

SURVEY FOR		WAYNE HARRIS CO. INC.			
TERMINAL ICE AND GOLD STORAGE INC		ENGINEERS-SURVEYORS		PENDLETON, OREGON	
PARCEL IN SW $\frac{1}{4}$ , T4 N, R28 E, WM		SCALE	1" = 100'	DRN BY	DHK
Spc. 19430		DATE	7-29-75	CKD BY	GTP
				DRNG NO	75-341A

J-99-A