

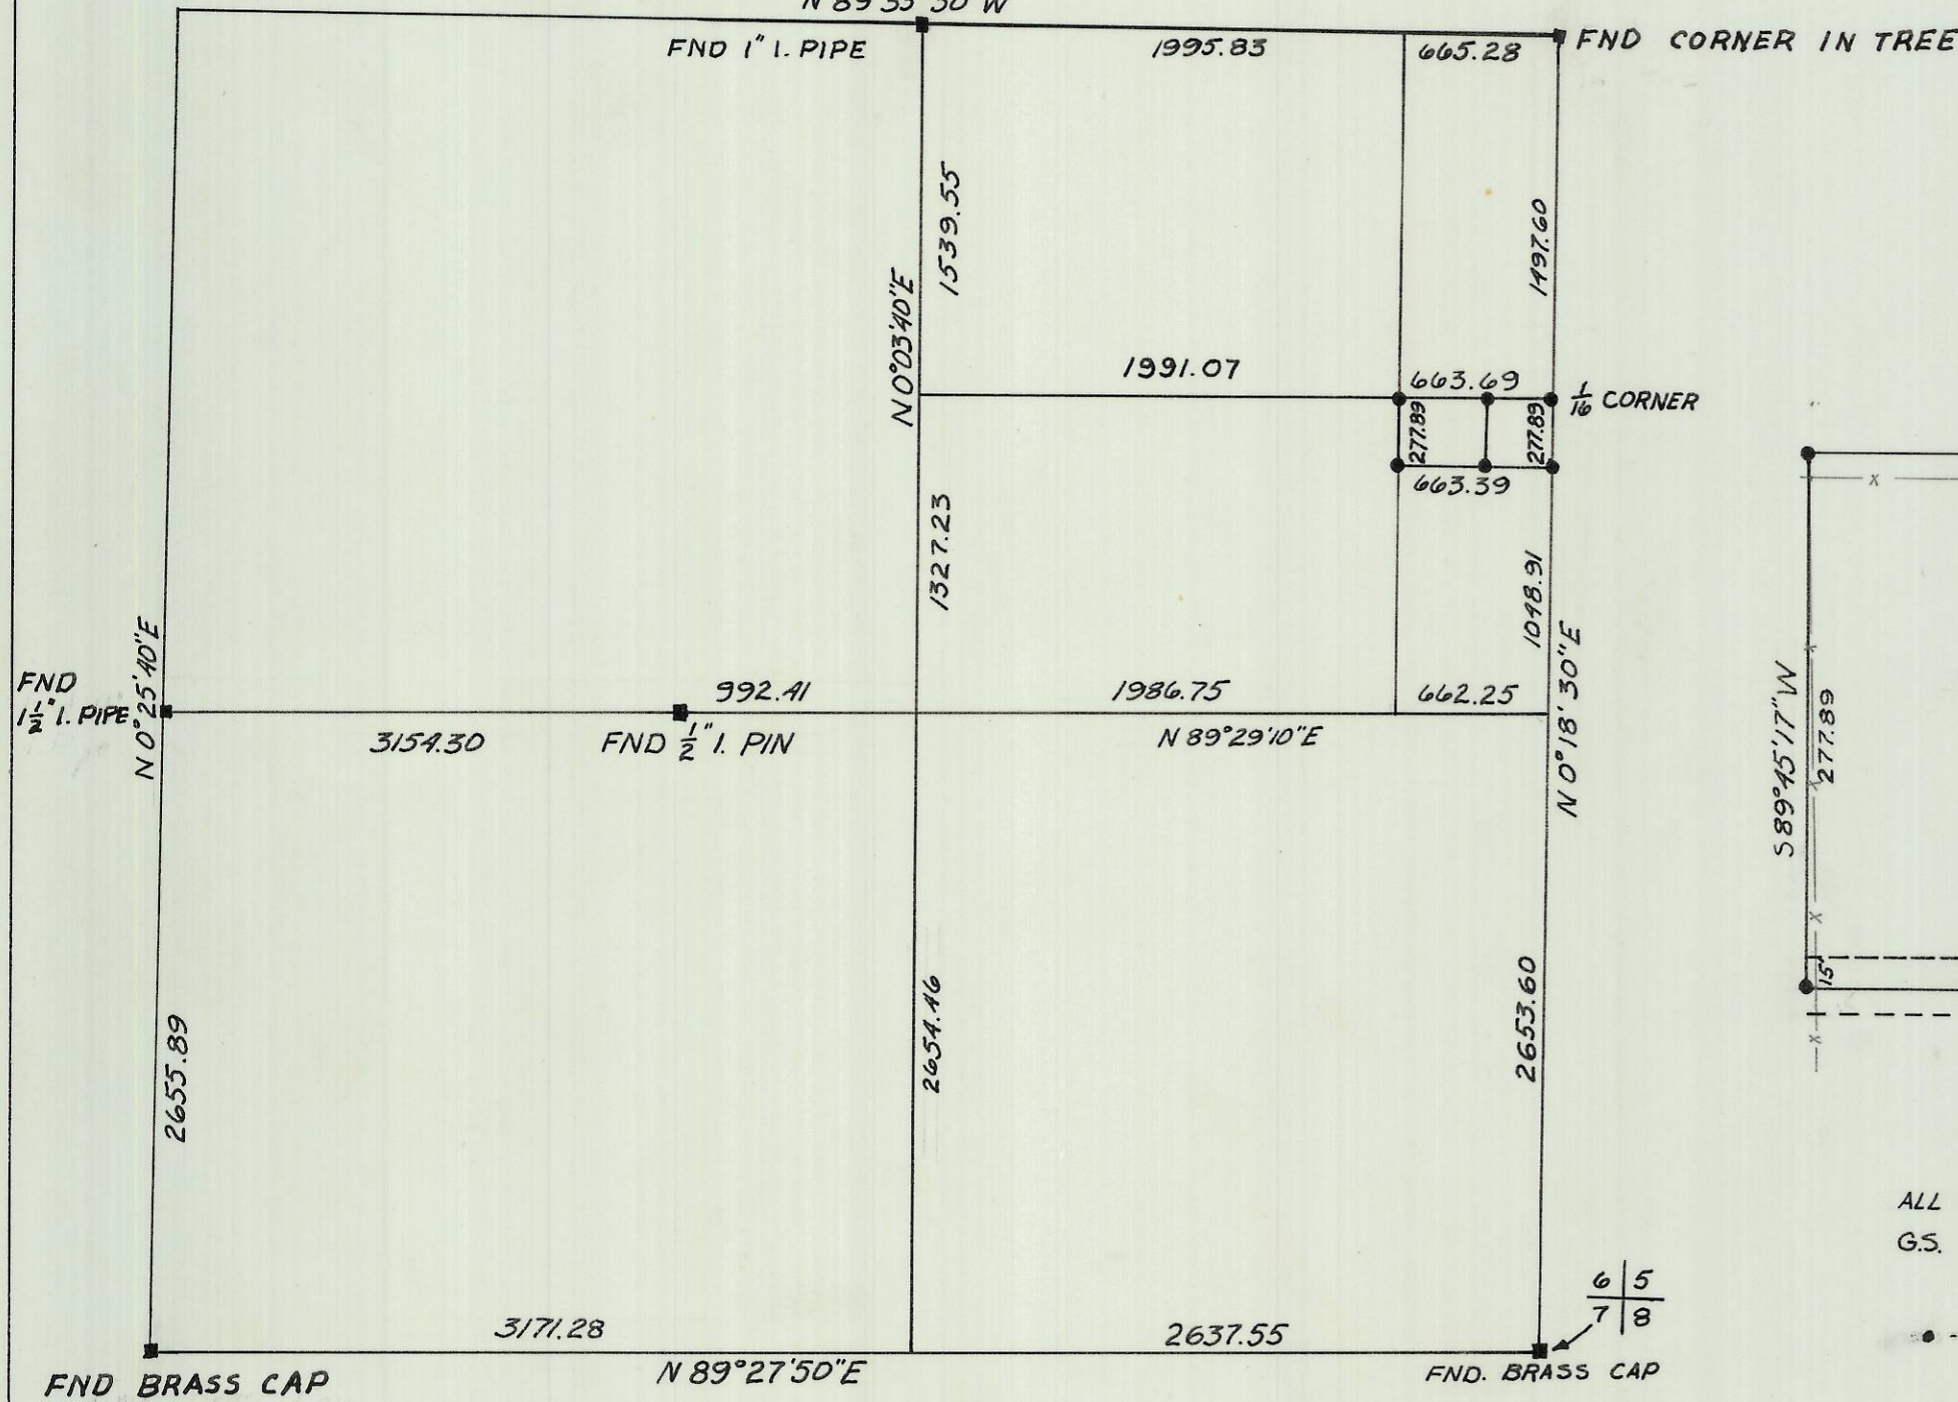


VICINITY MAP
 SEC 6, T4N, R29E
 N 89°35'50"W

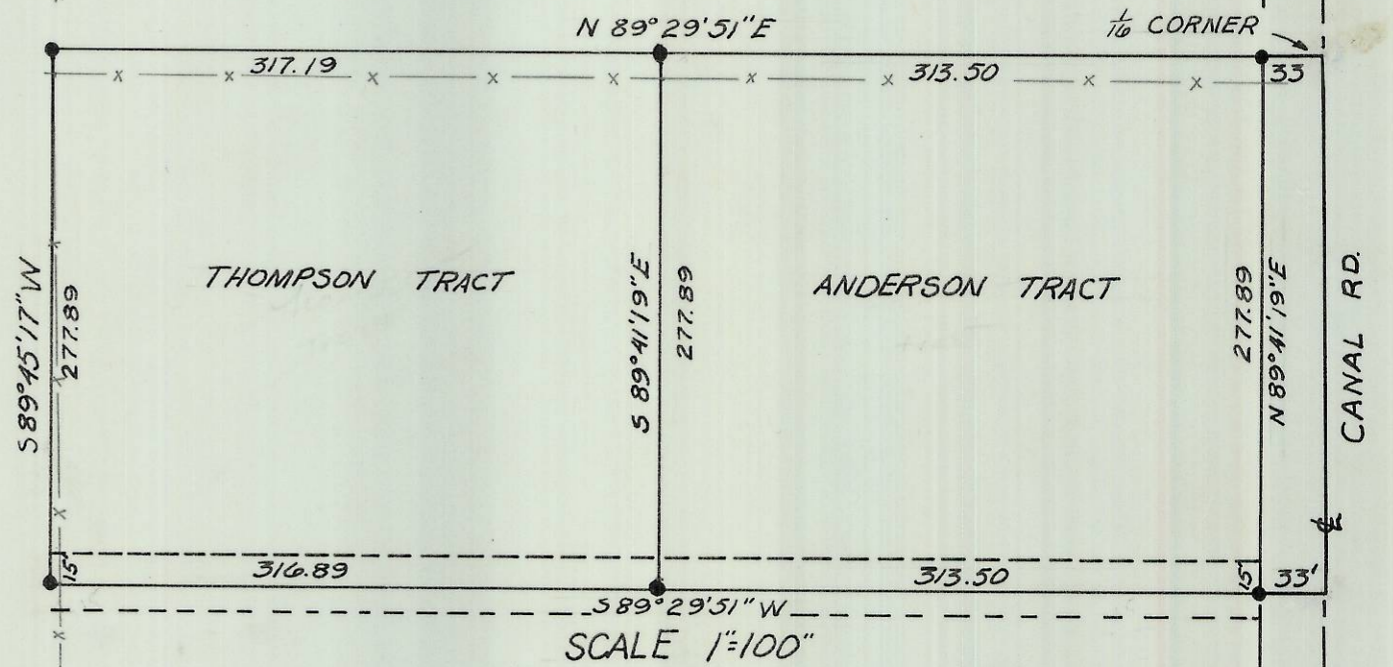

SCALE 1"=800'

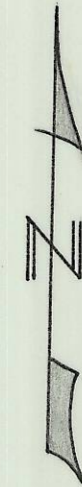

SCALE 1"=100'

ALL BEARINGS ARE TRUE BEARINGS BASED ON U.S.C. AND G.S. STATION "HERMISTON."

• - DENOTES 5/8" I. PIN SET

REGISTERED
 PROFESSIONAL
 LAND SURVEYOR

David H. Krumbein

OREGON
 JULY 17, 1970
 DAVID H. KRUMBEIN
 933

J-105-A

SURVEY FOR		WAYNE HARRIS CO INC			
ANDERSON and THOMPSON		ENGINEERS-SURVEYORS		PENDLETON, OREGON	
SCALE	as noted	DRN BY	JKM	DRNG NO	
DATE	7-21-75	CKD BY	DHK	75-339 A	
IN SECTION 6, T4N, R29E					