


2

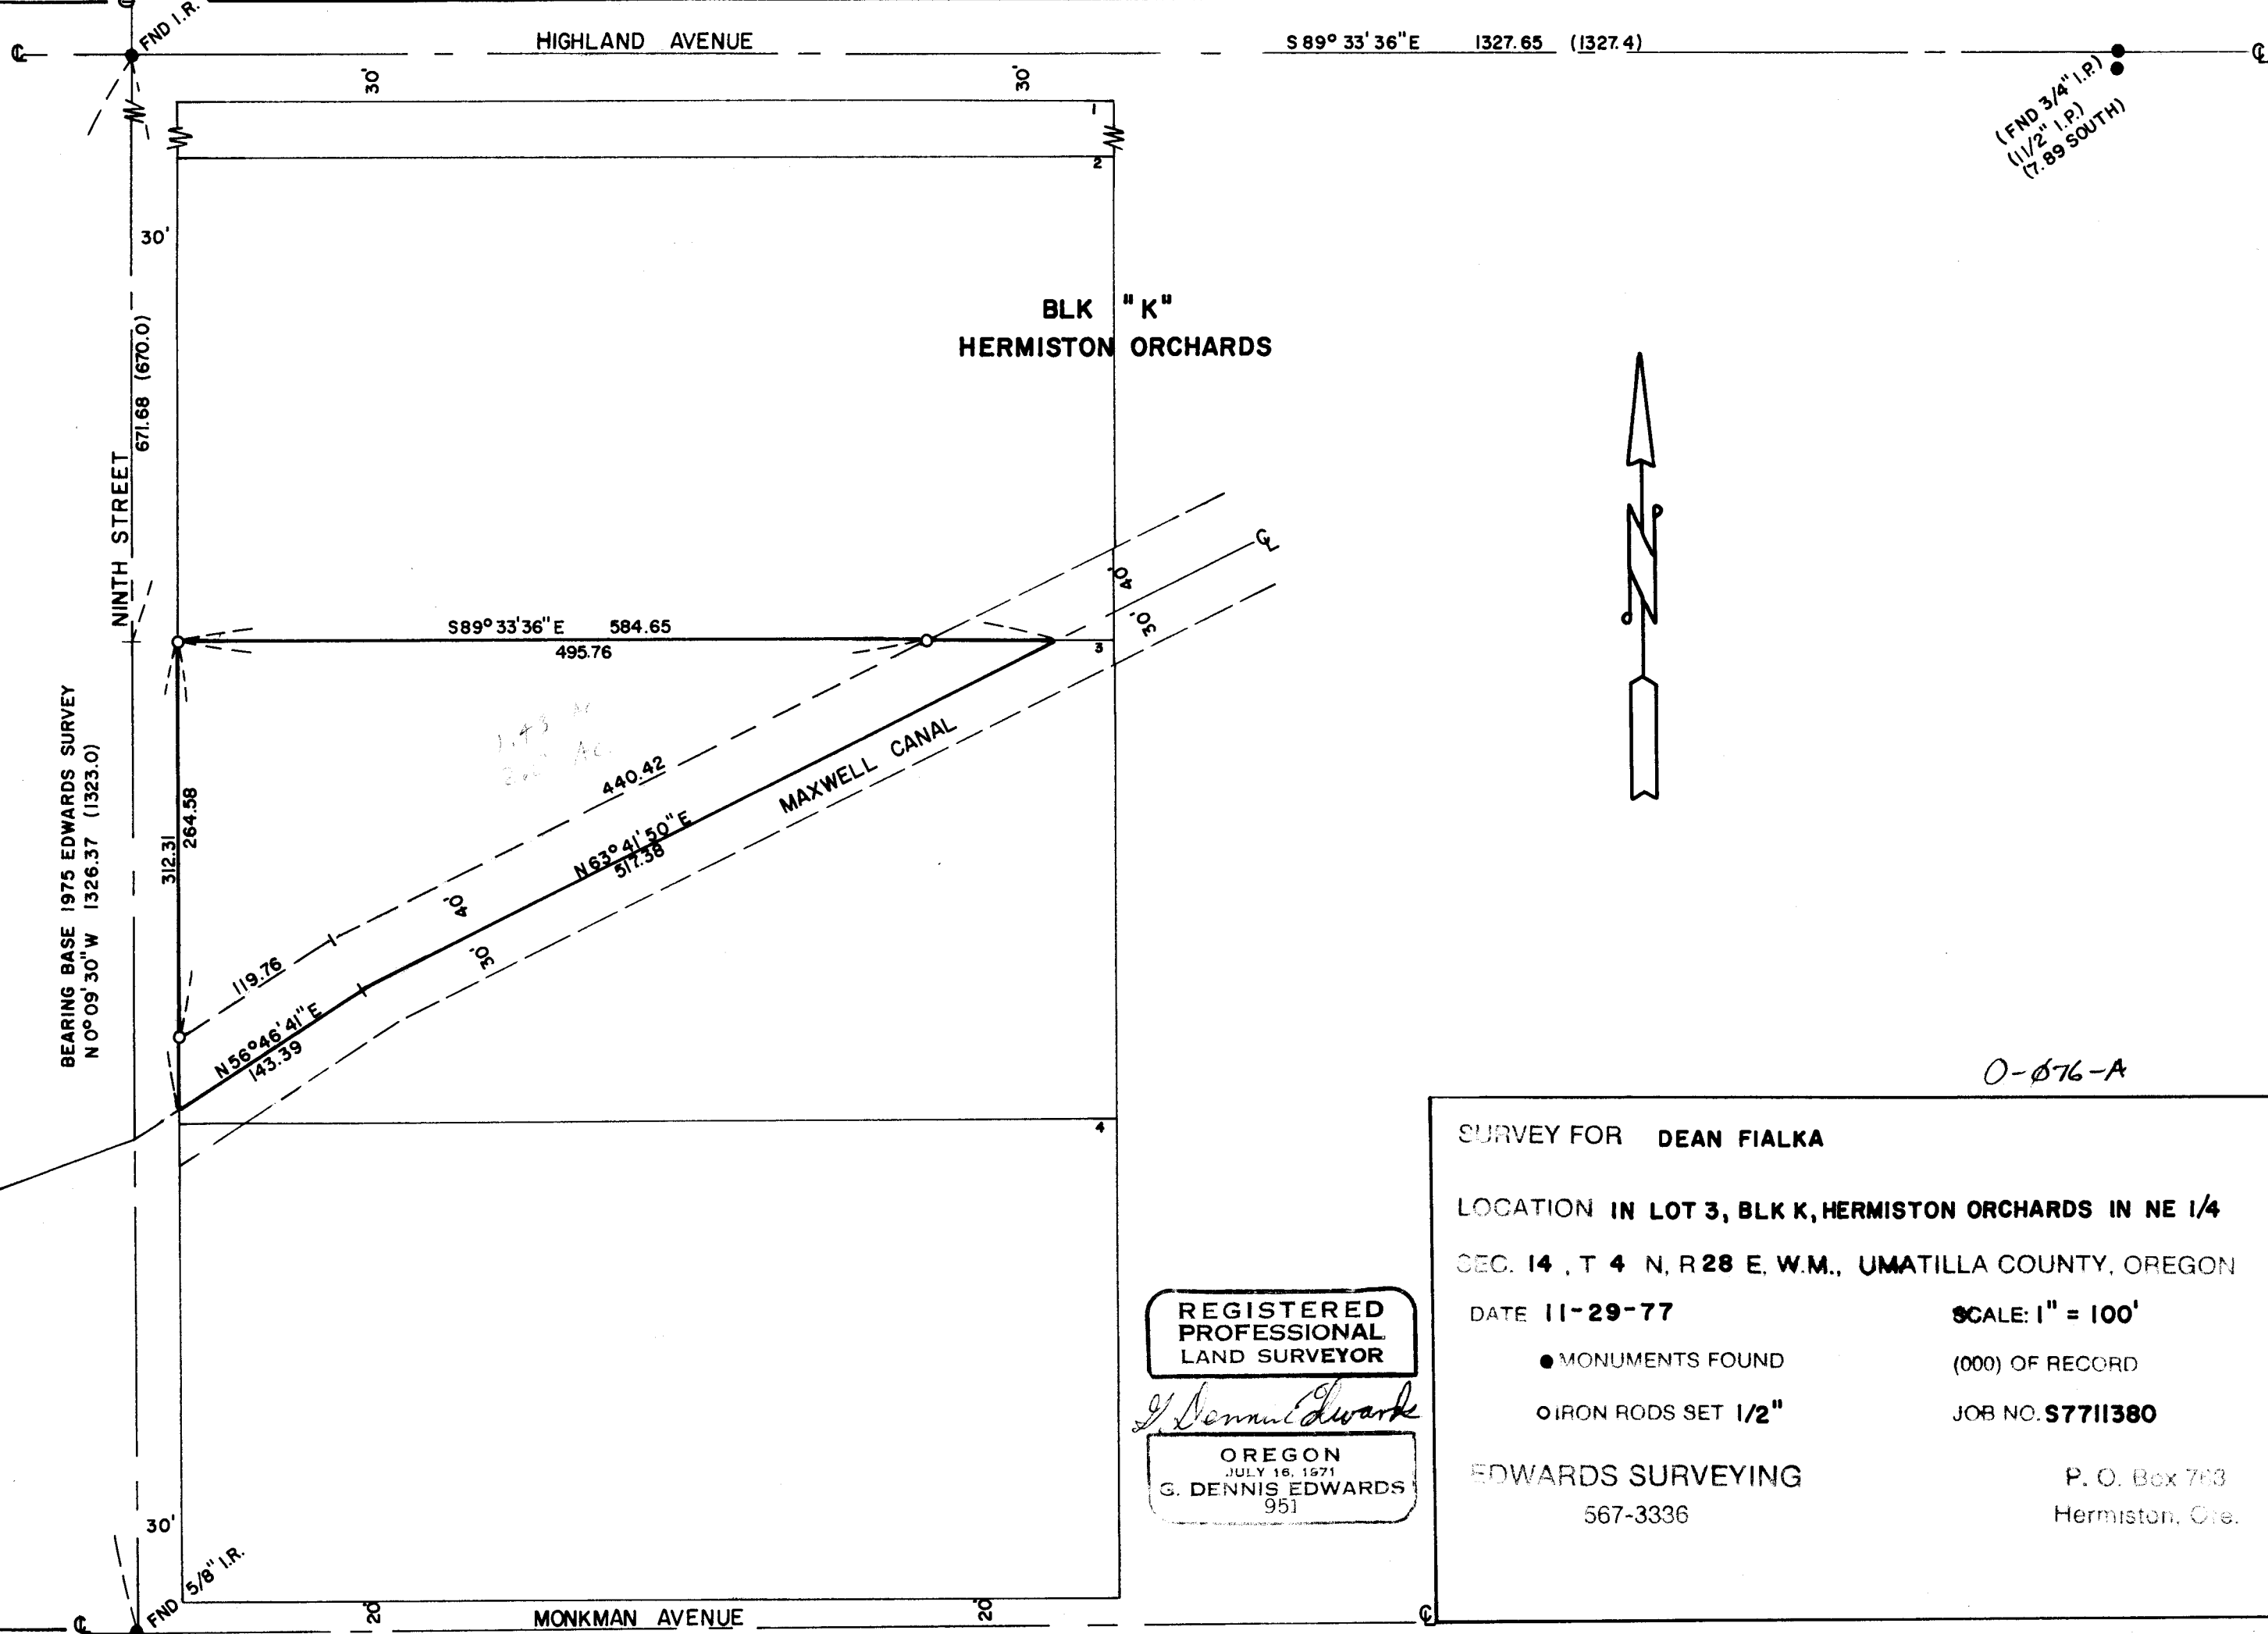

(FND 3/4" I.P.)
 (1/2" I.P.)
 (7.89 SOUTH)



0-076-A

REGISTERED
 PROFESSIONAL
 LAND SURVEYOR

G. Dennis Edwards

OREGON
 JULY 16, 1971
 G. DENNIS EDWARDS
 951

SURVEY FOR DEAN FIALKA

LOCATION IN LOT 3, BLK K, HERMISTON ORCHARDS IN NE 1/4
 SEC. 14, T 4 N, R 28 E, W.M., UMATILLA COUNTY, OREGON

DATE 11-29-77

SCALE: 1" = 100'

● MONUMENTS FOUND (000) OF RECORD

○ IRON RODS SET 1/2" JOB NO. S7711380

EDWARDS SURVEYING P. O. Box 763
 567-3336 Hermiston, Ore.