


Plat Showing
 Blocks 124-128-129-130-132-133-137
 of Reservation Addition
 City of Pendleton-Ore.

AND
 Location of Pendleton Woolen Mills Property

Scale 1"=100'
 Surveyed & Platted
 By W. E. O. Criger

Date - Sept. 17-18-1947.

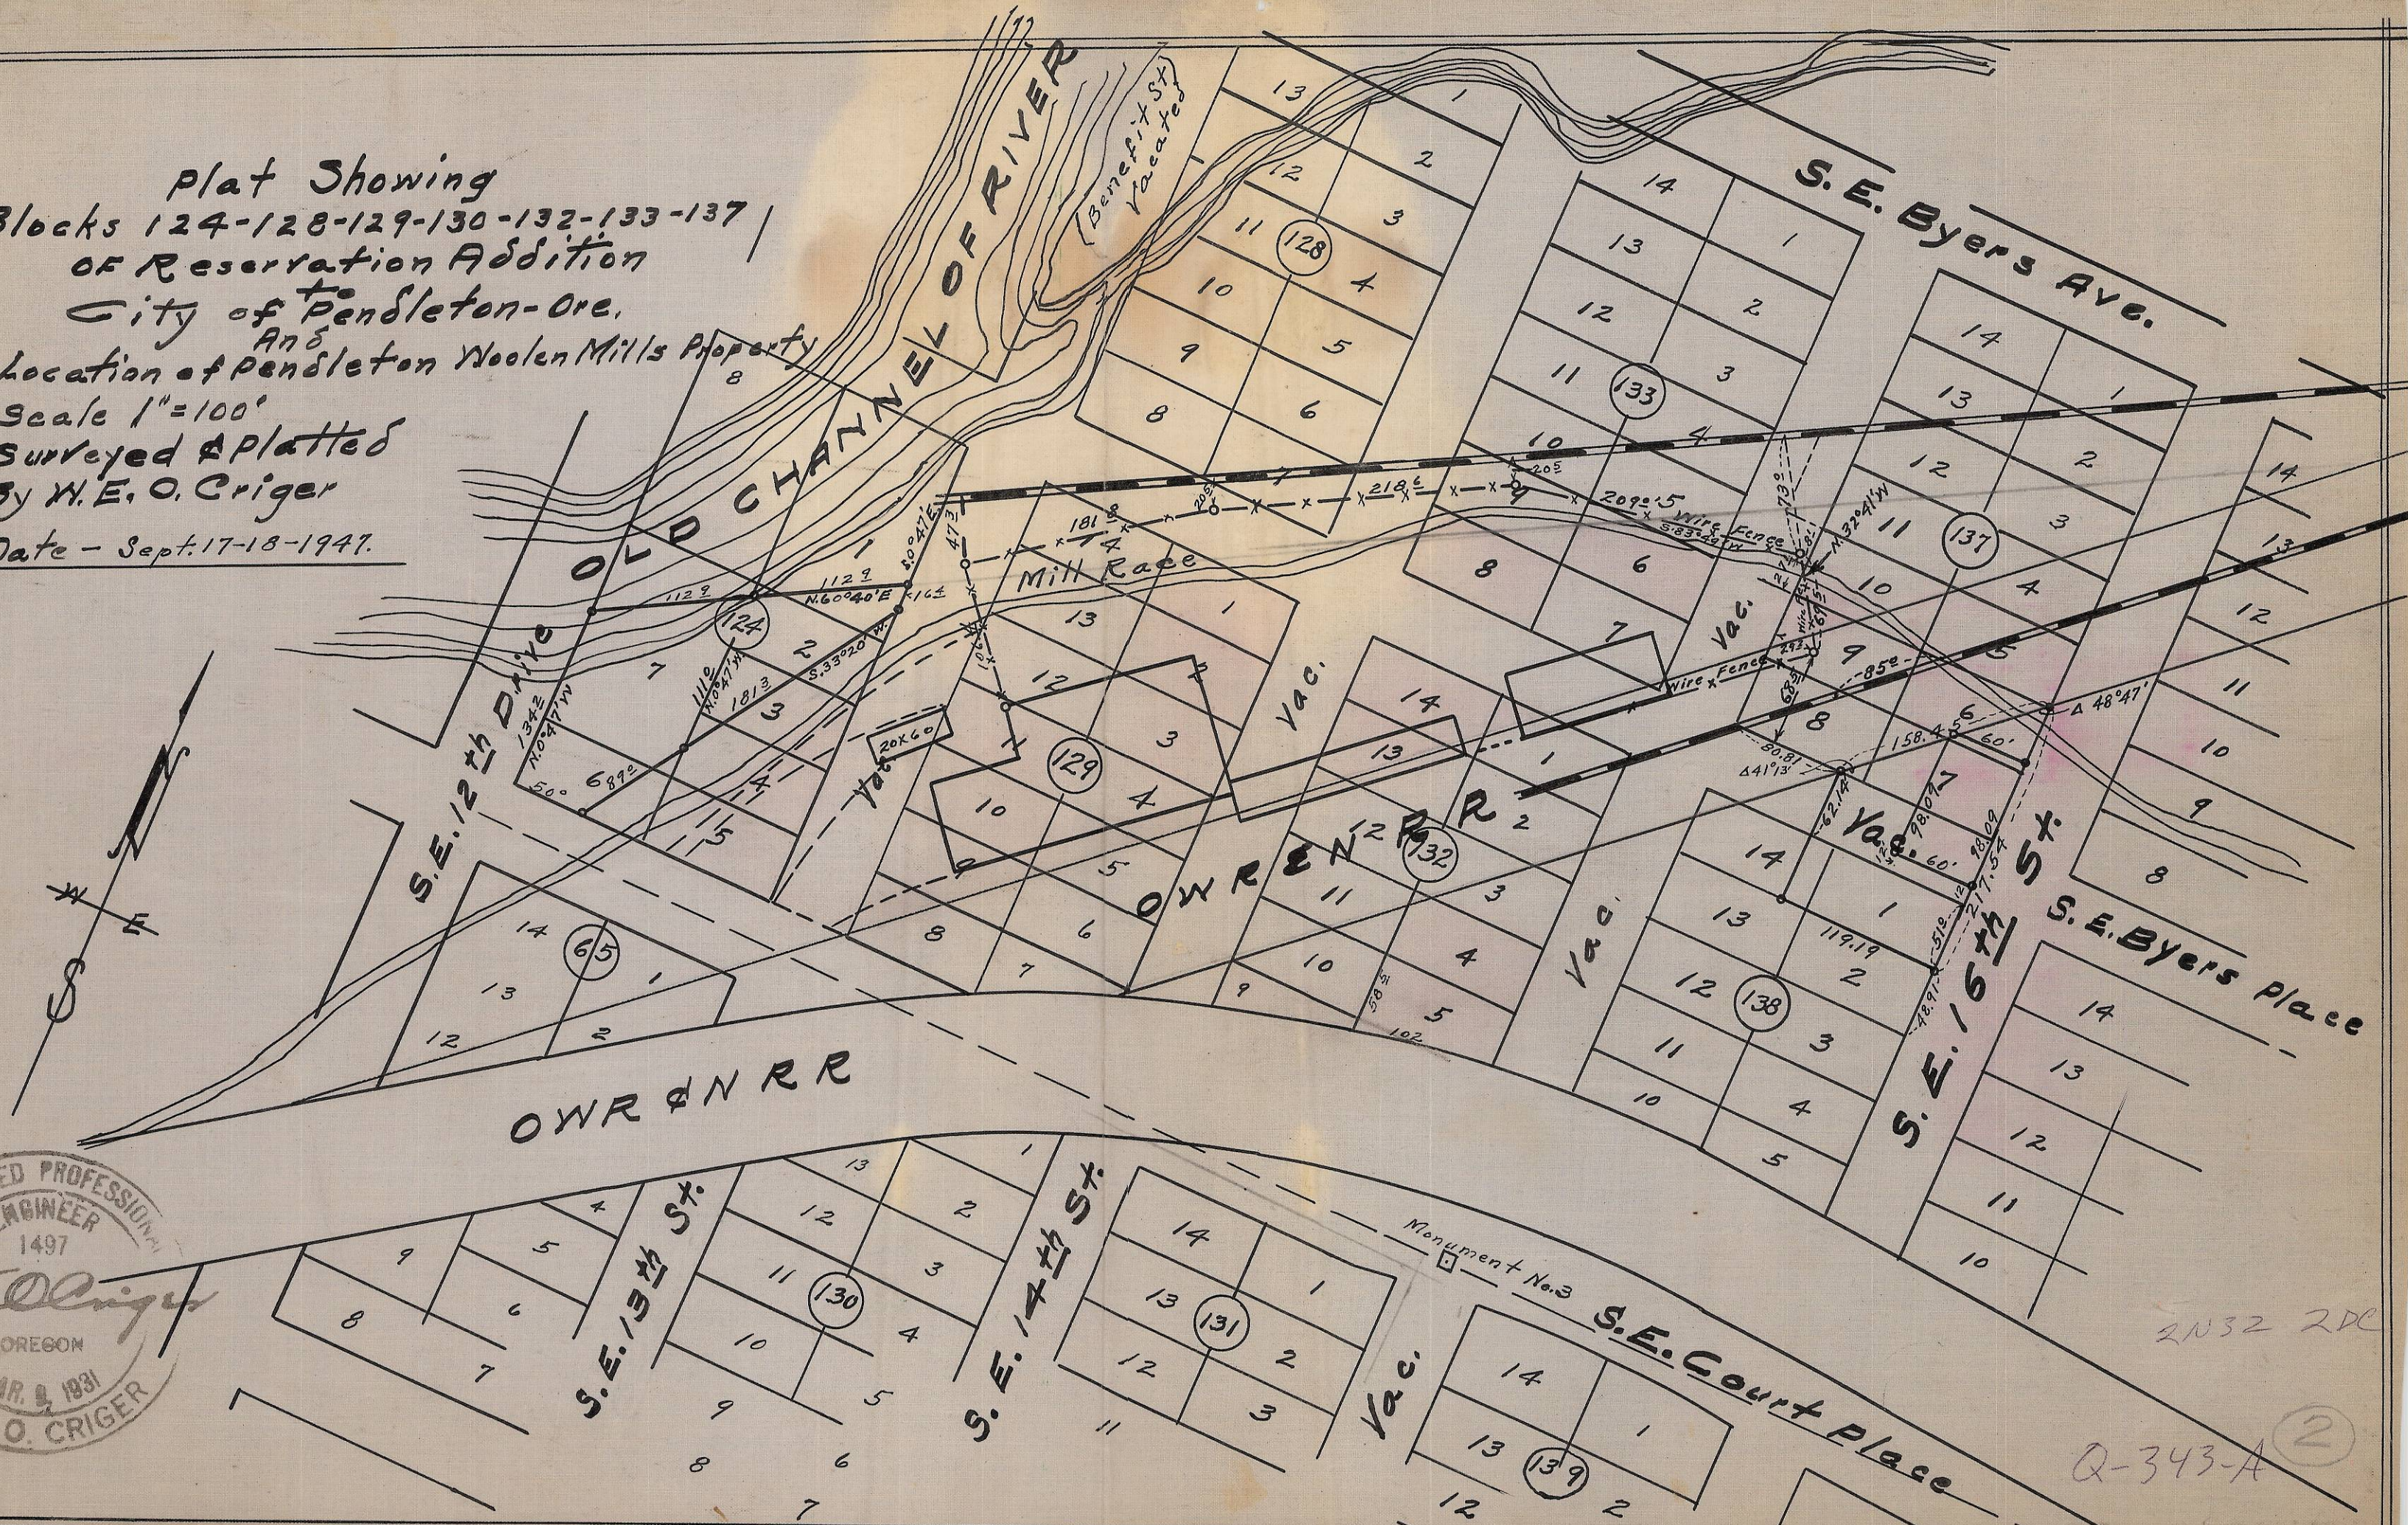

2N32 2DC

Q-343-A (2)

124'