


**LOTS 4, 5, & 6 OF BLOCK I**  
**BROWNELL'S ADDITION**  
**UMATILLA, UMATILLA CO., ORE.**  
**SCALE: 1" = 30'**

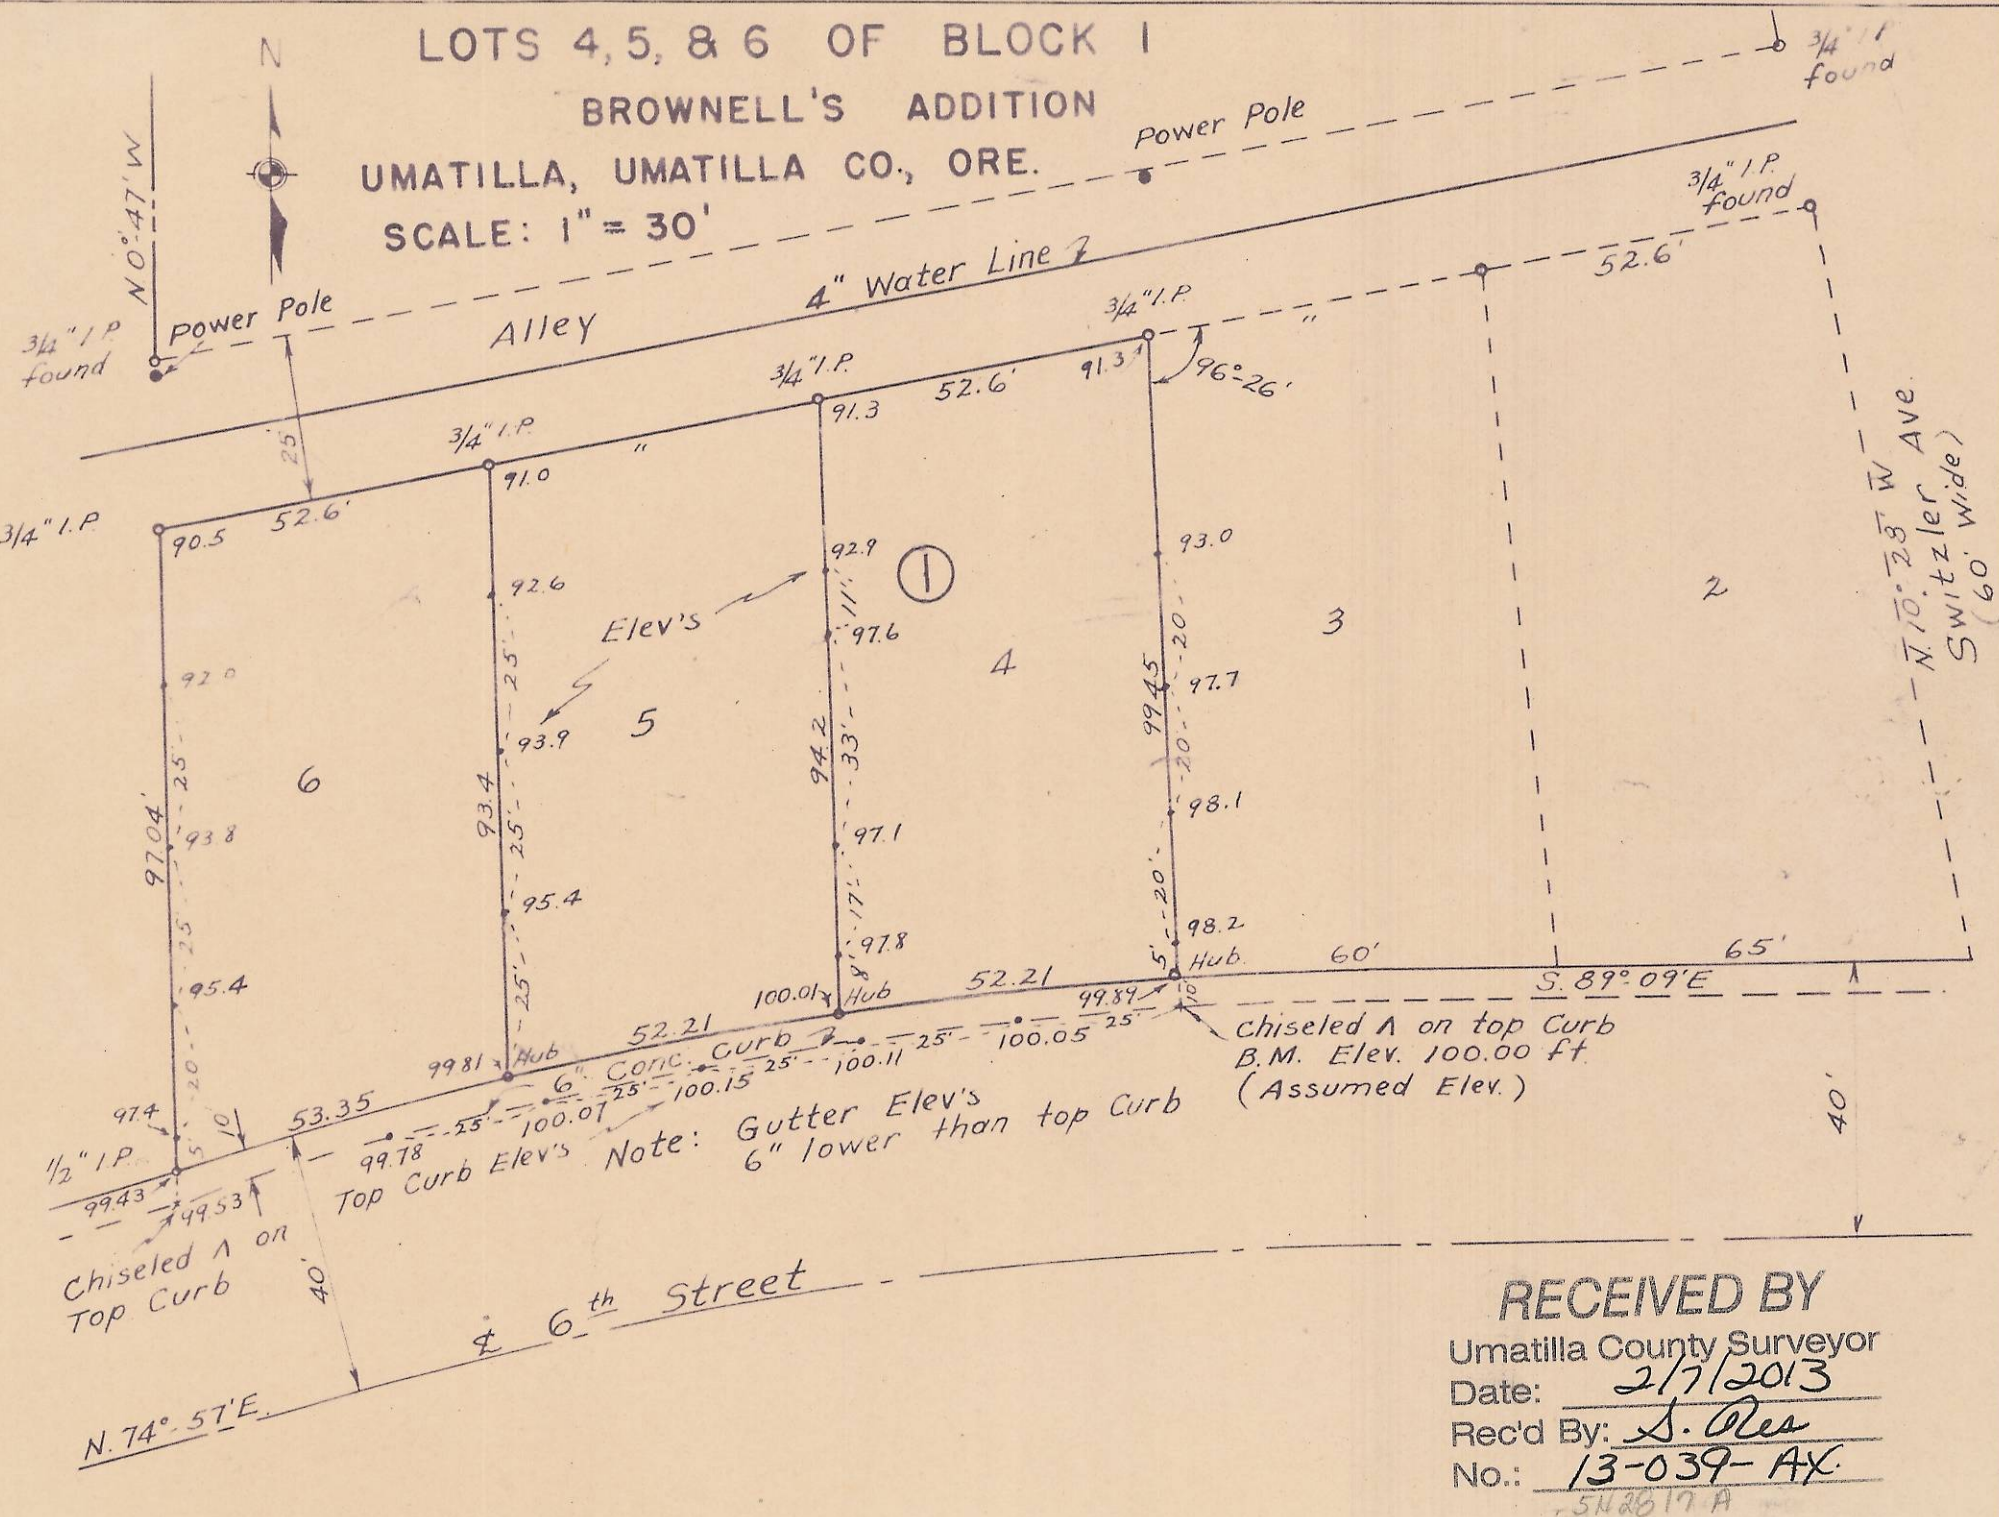

**RECEIVED BY**

Umatilla County Surveyor  
 Date: 2/7/2013  
 Rec'd By: S. Oles  
 No.: 13-039-AX  
 548617A