

MAIN STREET

1054.0'

OREGON-WASHINGTON HIGHWAY

N. 89° 34' W.
110.73'

SOUTH R/W LINE

POINT OF BEGINNING

CENTER
E 1/2 SEC. 19

ORIGINAL TOWN

CENTERVILLE

FIFTH STREET

S 0° 40' W
630.00'

BOOK 165 PAGE 391

N 89° 34' W
40.00'

ATHENA HIGH
SCHOOL PROPERTY

S 0° 40' W
428.53'

N 89° 34' W
400.00'

Q OF CREEK

S 55° 07' 40" E
116.26'

S 20° 27' 20" E
224.24'


S 20° 29' E
118.59'

S 11° 54' 40" E
165.71'

S 26° 37' 20" E
75.21'

S 7° 13' 50" E
138.02'

N 0° 40' E
652.98'

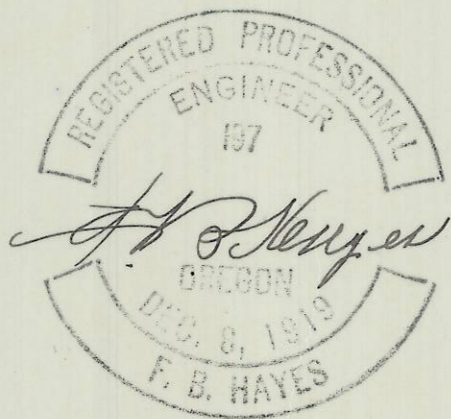

03-502-B

HAYES & HARRIS			
SURVEY FOR			
UMATILLA HOUSING AUTHORITY			
PART OF EAST 1/2 OF SECTION 19, TOWNSHIP 4 N., RANGE 35 E.			
SCALE	DATE	DRG. By	DRG. No.
1" - 50'	12-2-57	ABY	66-C