


**N<sup>2</sup> SECTION 10**  
 And Adjoining property  
 Tp 2N, R 30E W.M.  
 Scale 1 inch = 400 feet

Hartman Abstract Co.,  
 Pendleton Oregon

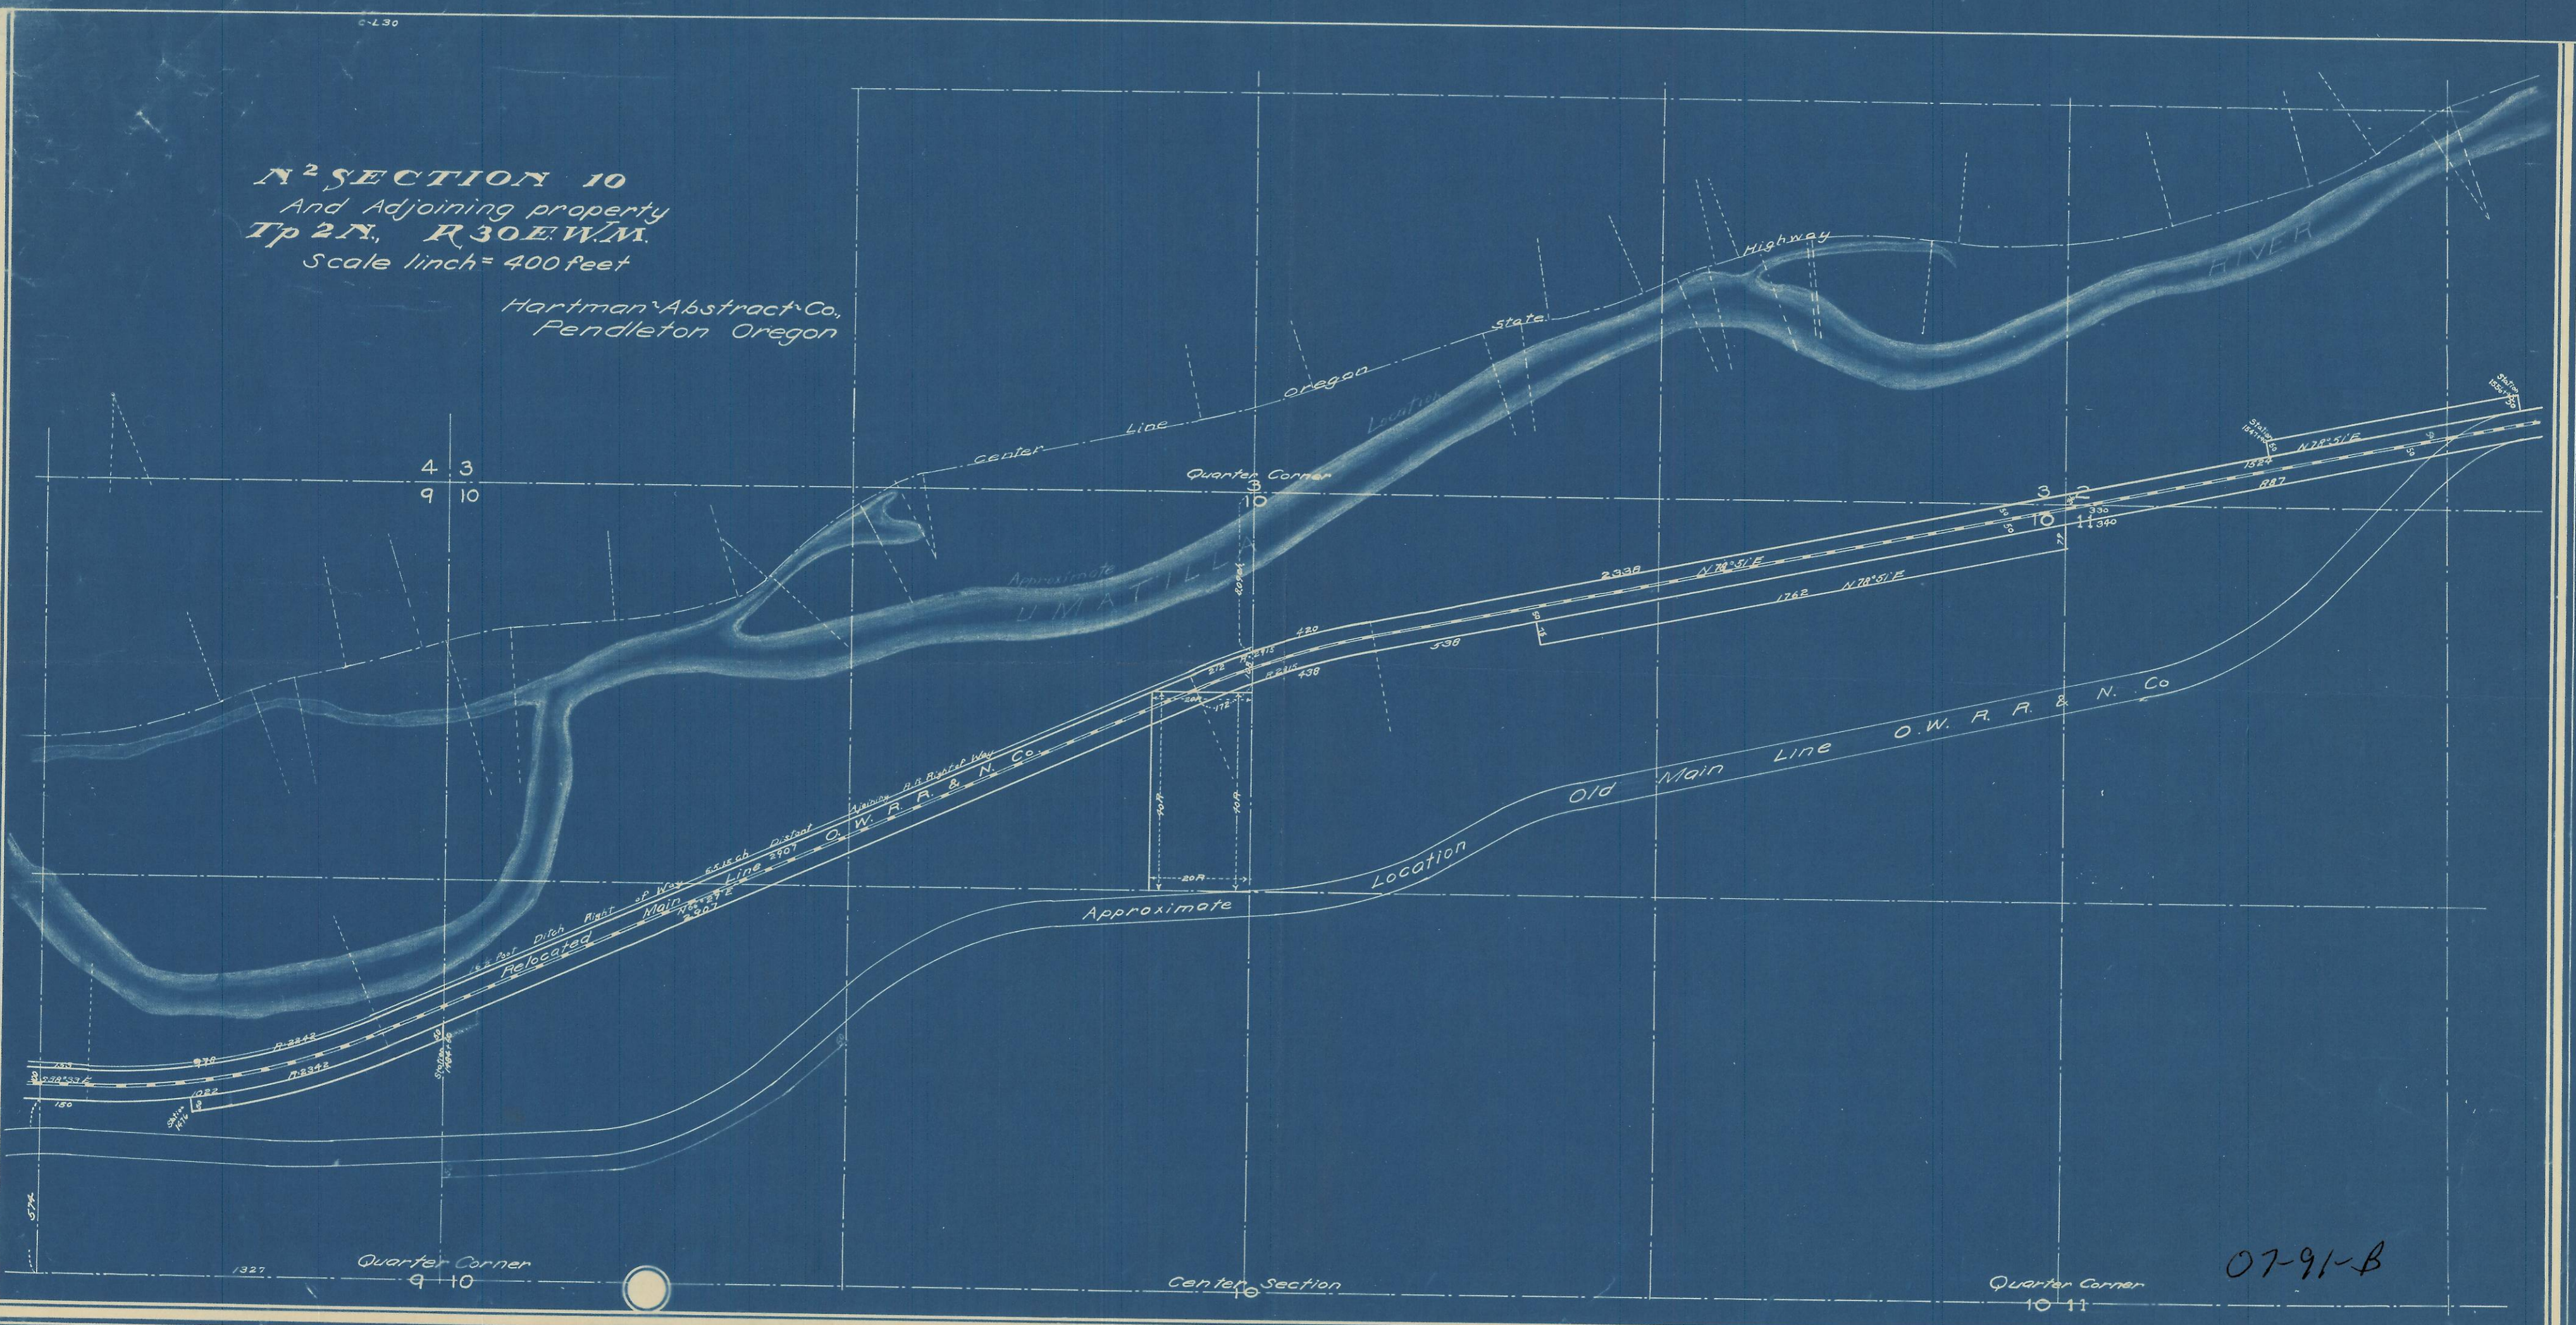

07-91-B

\$5.00