


REGISTERED
OREGON
 LAND SURVEYOR


J. C. Payne

J. C. PAYNE
 NOV. 9, 1951
 279

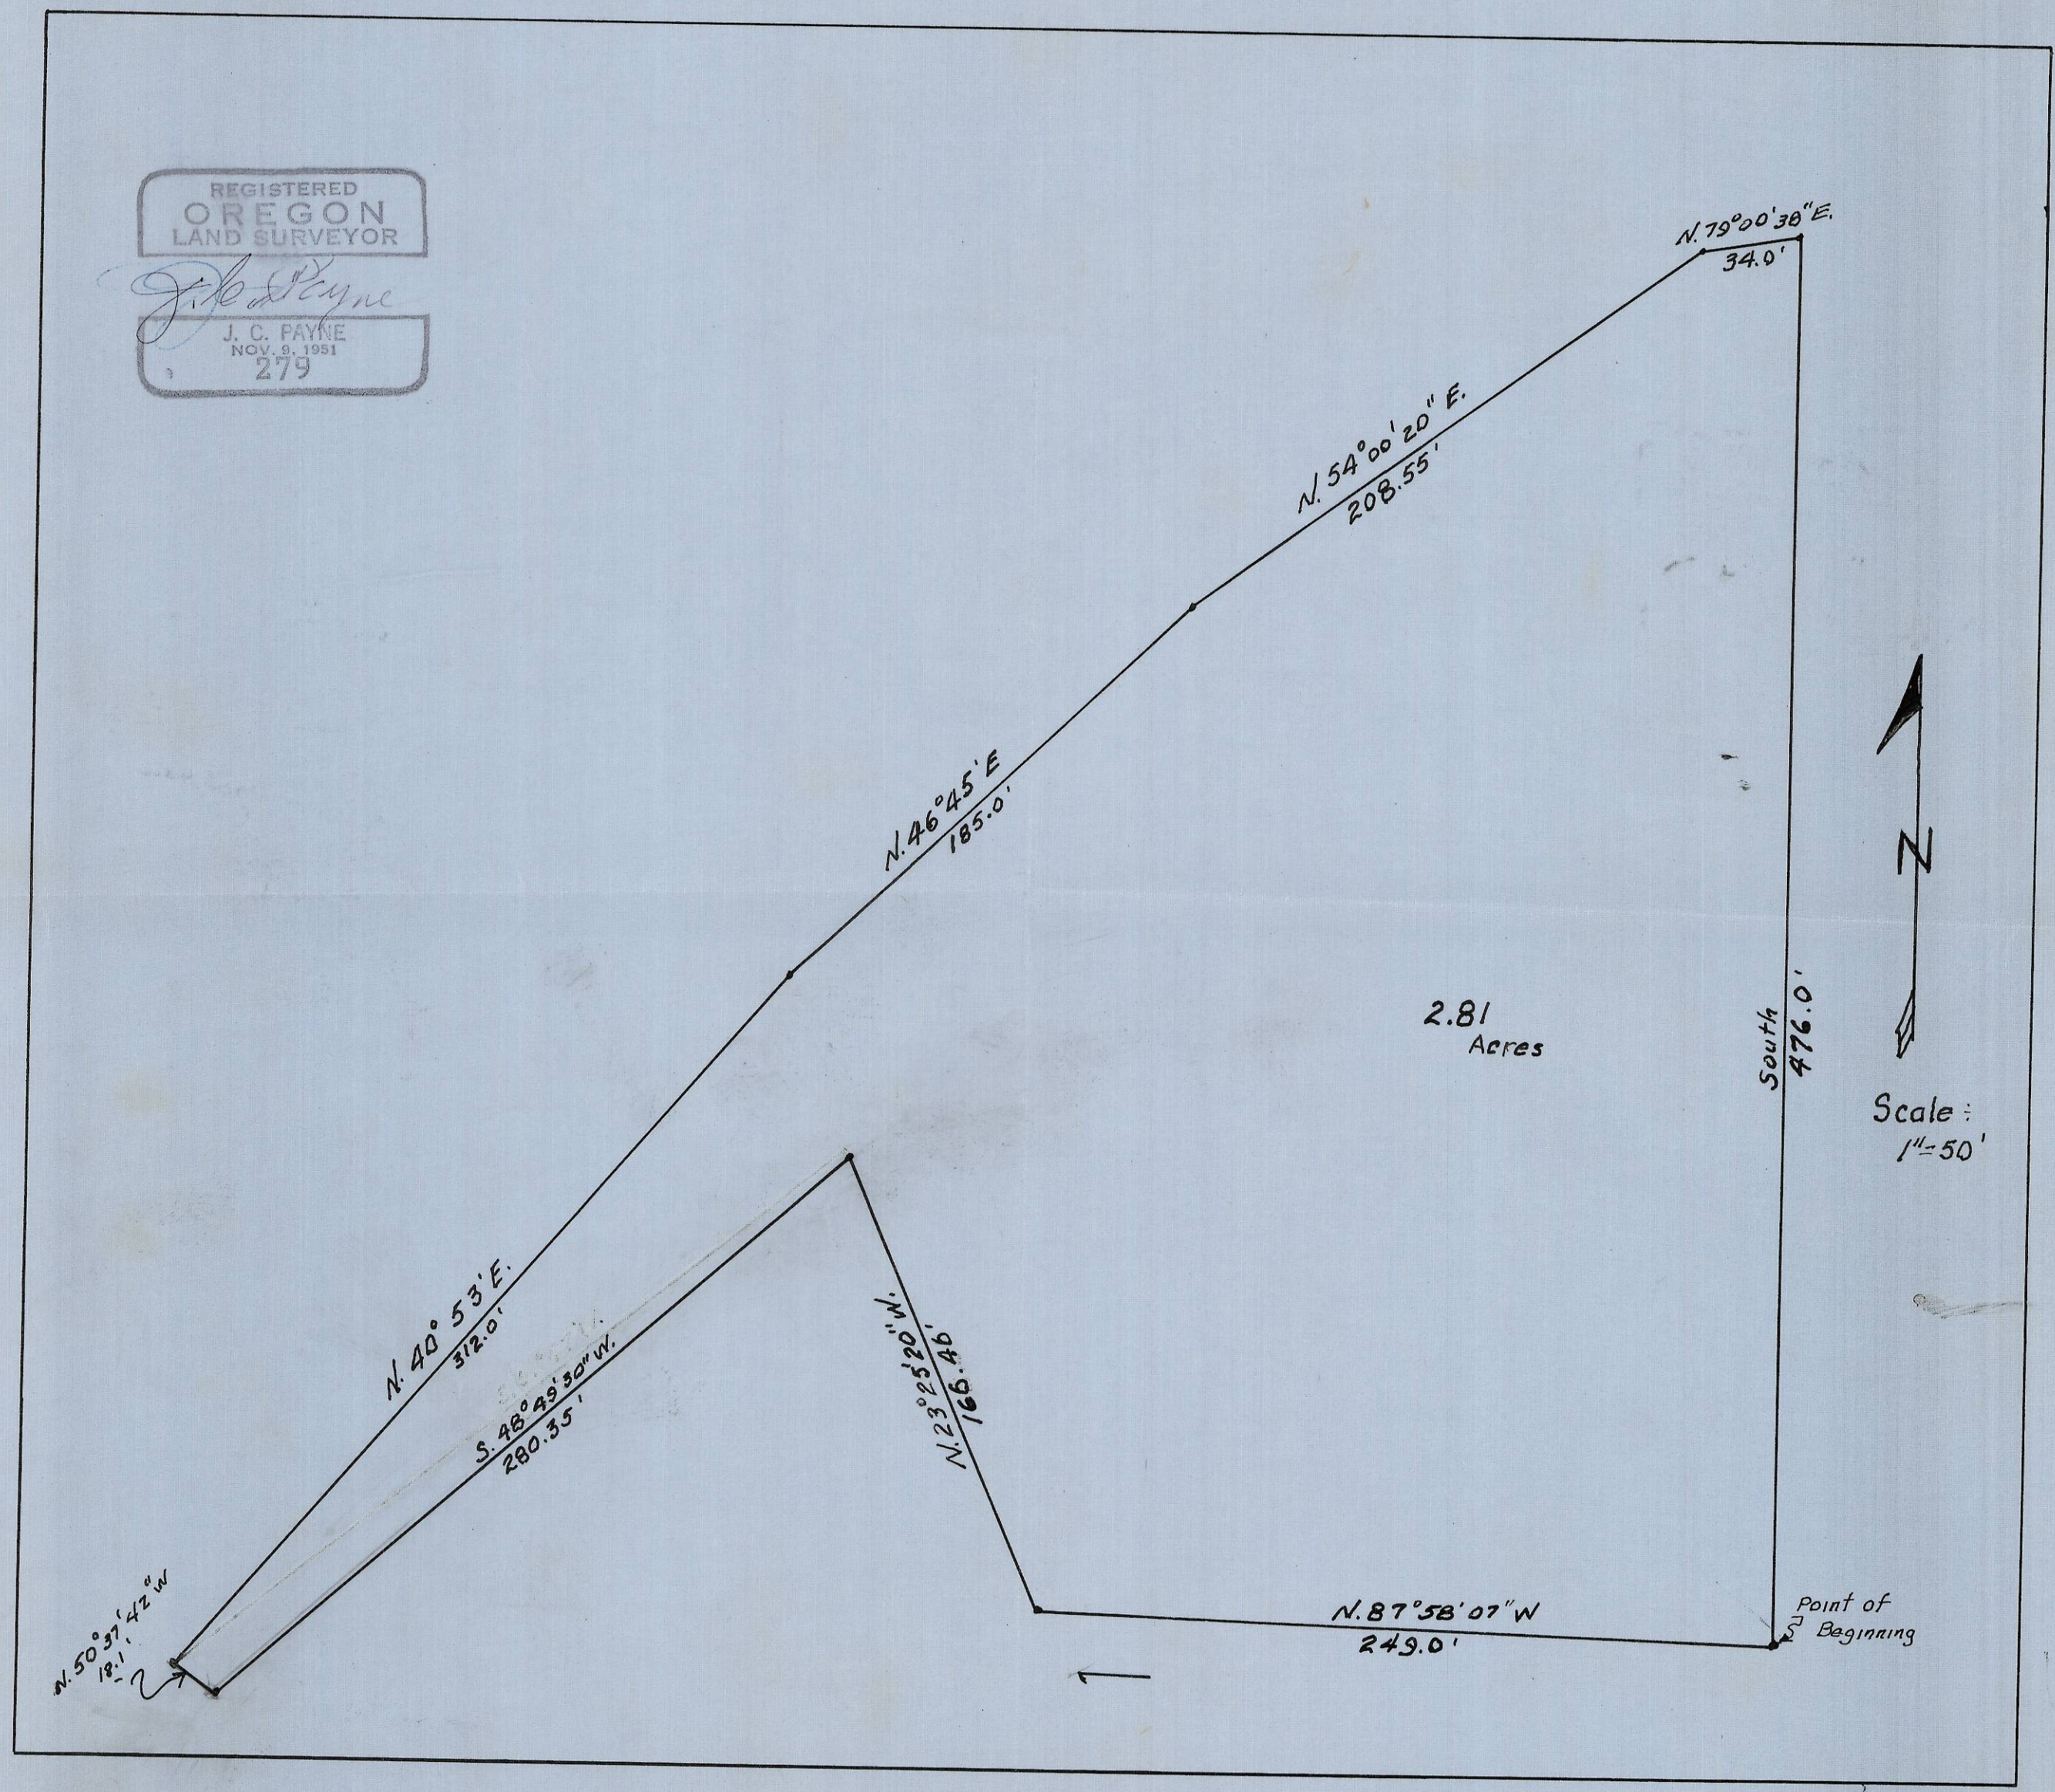

2.81
Acres

South
476.0'

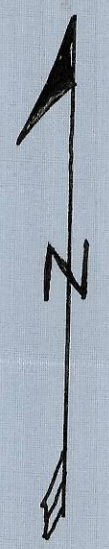

Scale:
1" = 50'

Point of
Beginning

2N32.28
02-112-B

AA-9-0

AA-9-0