


8 9
17 16
Section
Corner

Section
Corner
9 10
16 15

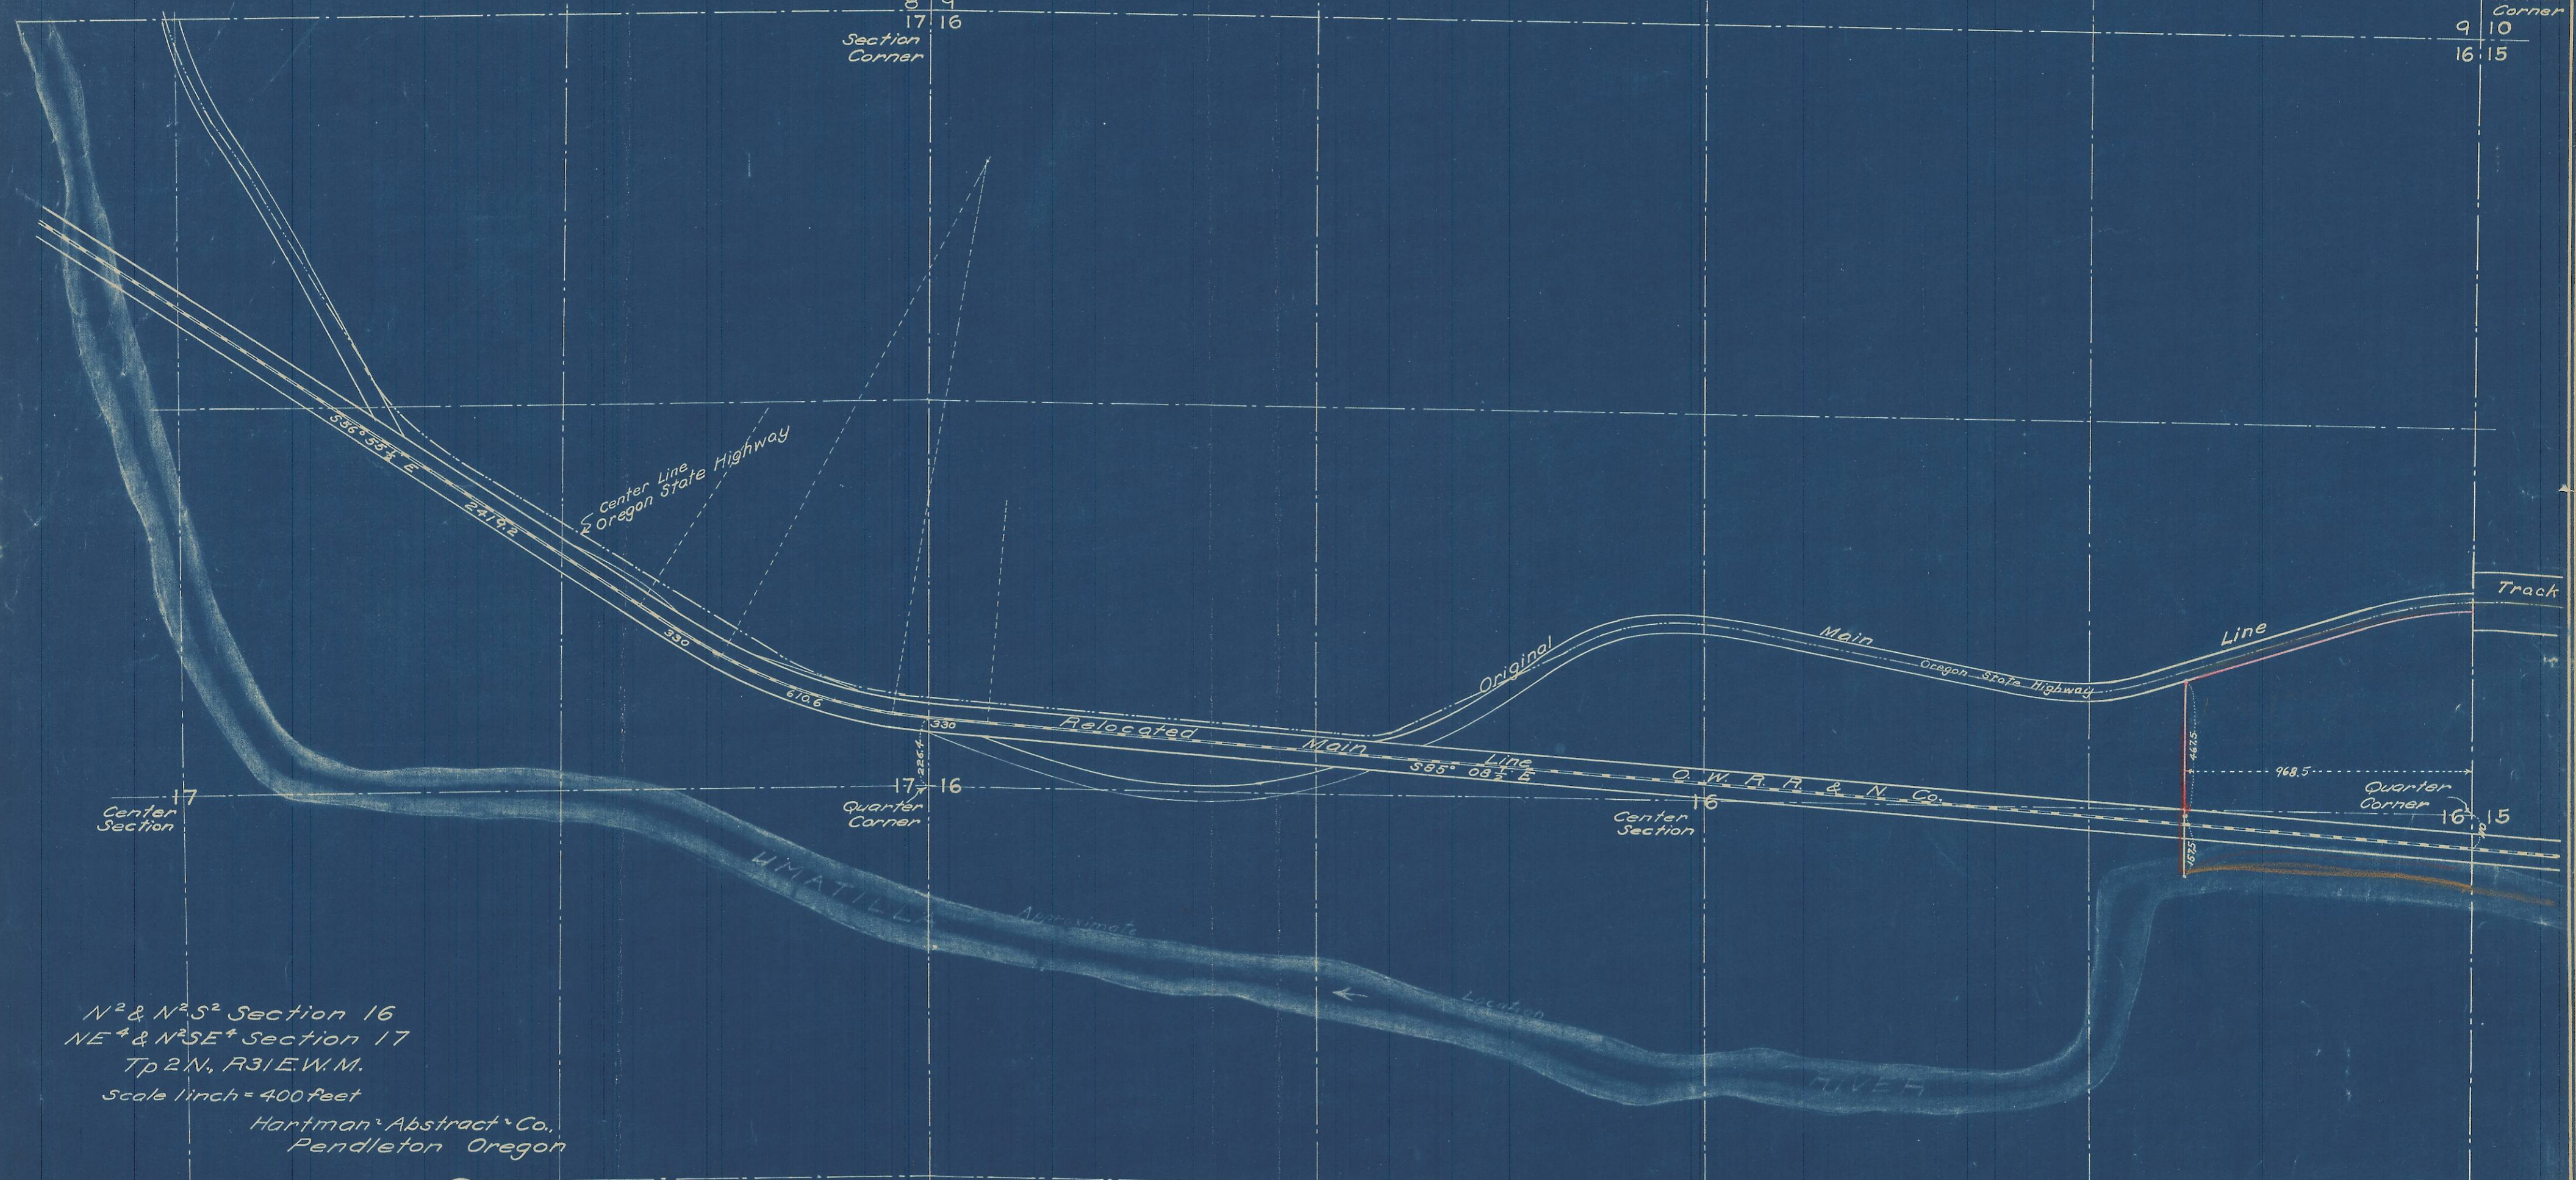

N^2 & $N^2 S^2$ Section 16
 NE^4 & $N^2 SE^4$ Section 17
Tp 2N, R 31E, W 1M.
Scale 1 inch = 400 feet

Hartman Abstract Co.
Pendleton Oregon

07-105-B

