


14 13
23 24

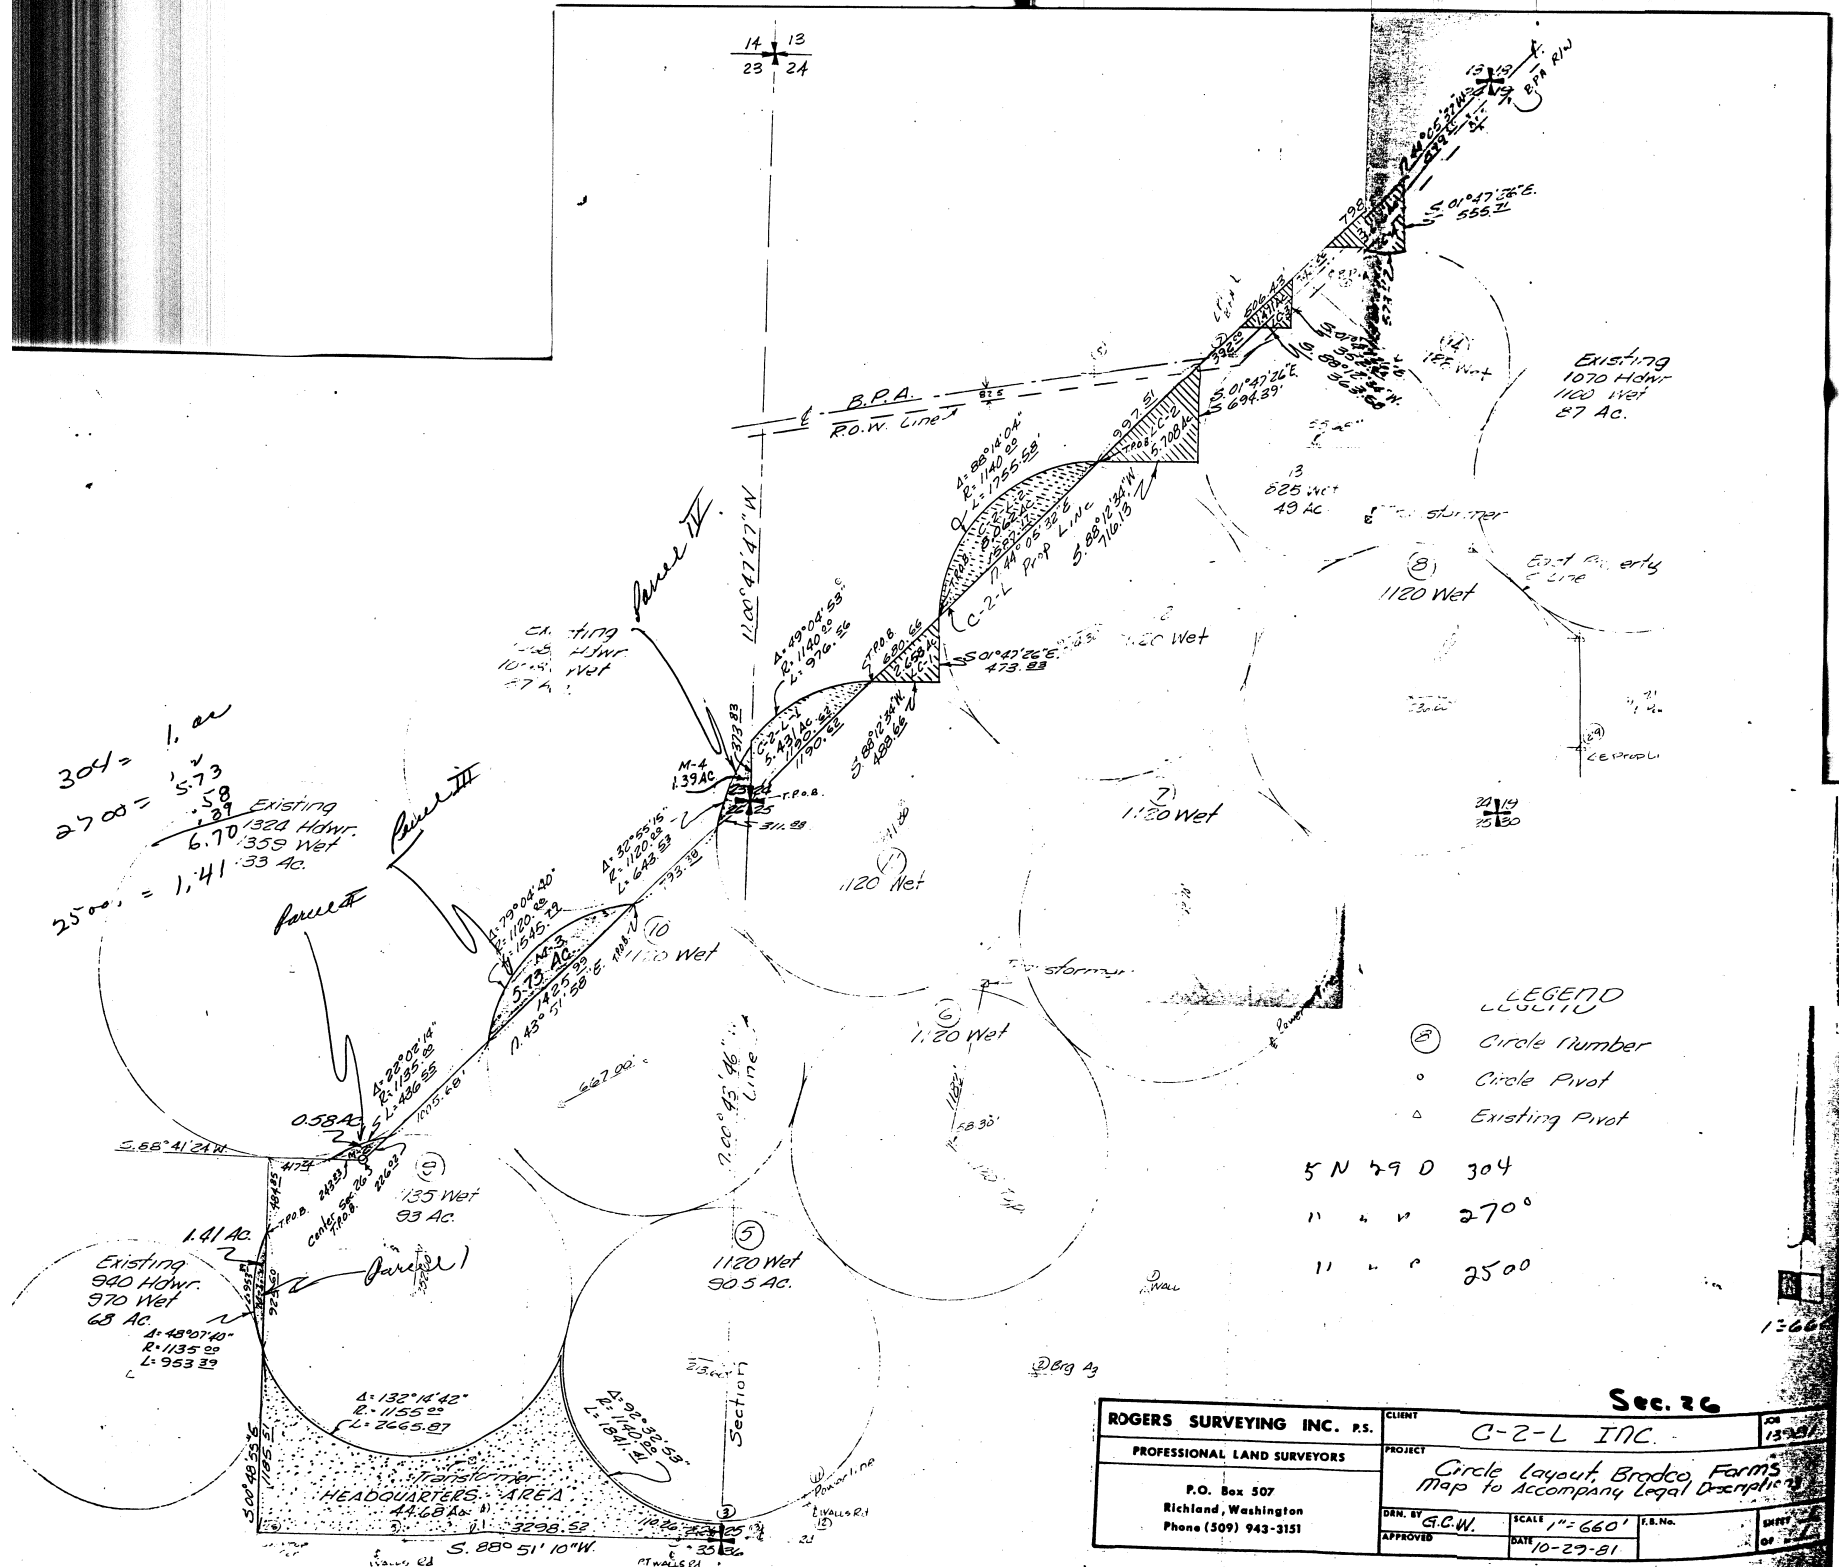

304 = 1.00
2700 = 1.573
2500 = 1.41

Existing
1320 Hdwr.
6.70
359 Wet
33 Ac.

Existing
1070 Hdwr.
1100 Wet
87 Ac.

1120 Wet
1120 Wet
1120 Wet

5 N 79 D 304
" " " 2700
" " " 2500

- LEGEND
- (with circle number) Circle Number
 - (with dot) Circle Pivot
 - (with triangle) Existing Pivot

Sec. 26

ROGERS SURVEYING INC. P.S.	CLIENT C-2-L INC.	JOB 13-281
PROFESSIONAL LAND SURVEYORS	PROJECT Circle layout, Brodco Farms Map to Accompany Legal Descriptions	
P.O. Box 507 Richland, Washington Phone (509) 943-3151	DRAWN BY G.C.W.	SCALE 1" = 660'
	APPROVED	DATE 10-27-81

SN29D