


Road No. 659
Ranges 33 and 34 East Will. Mer.

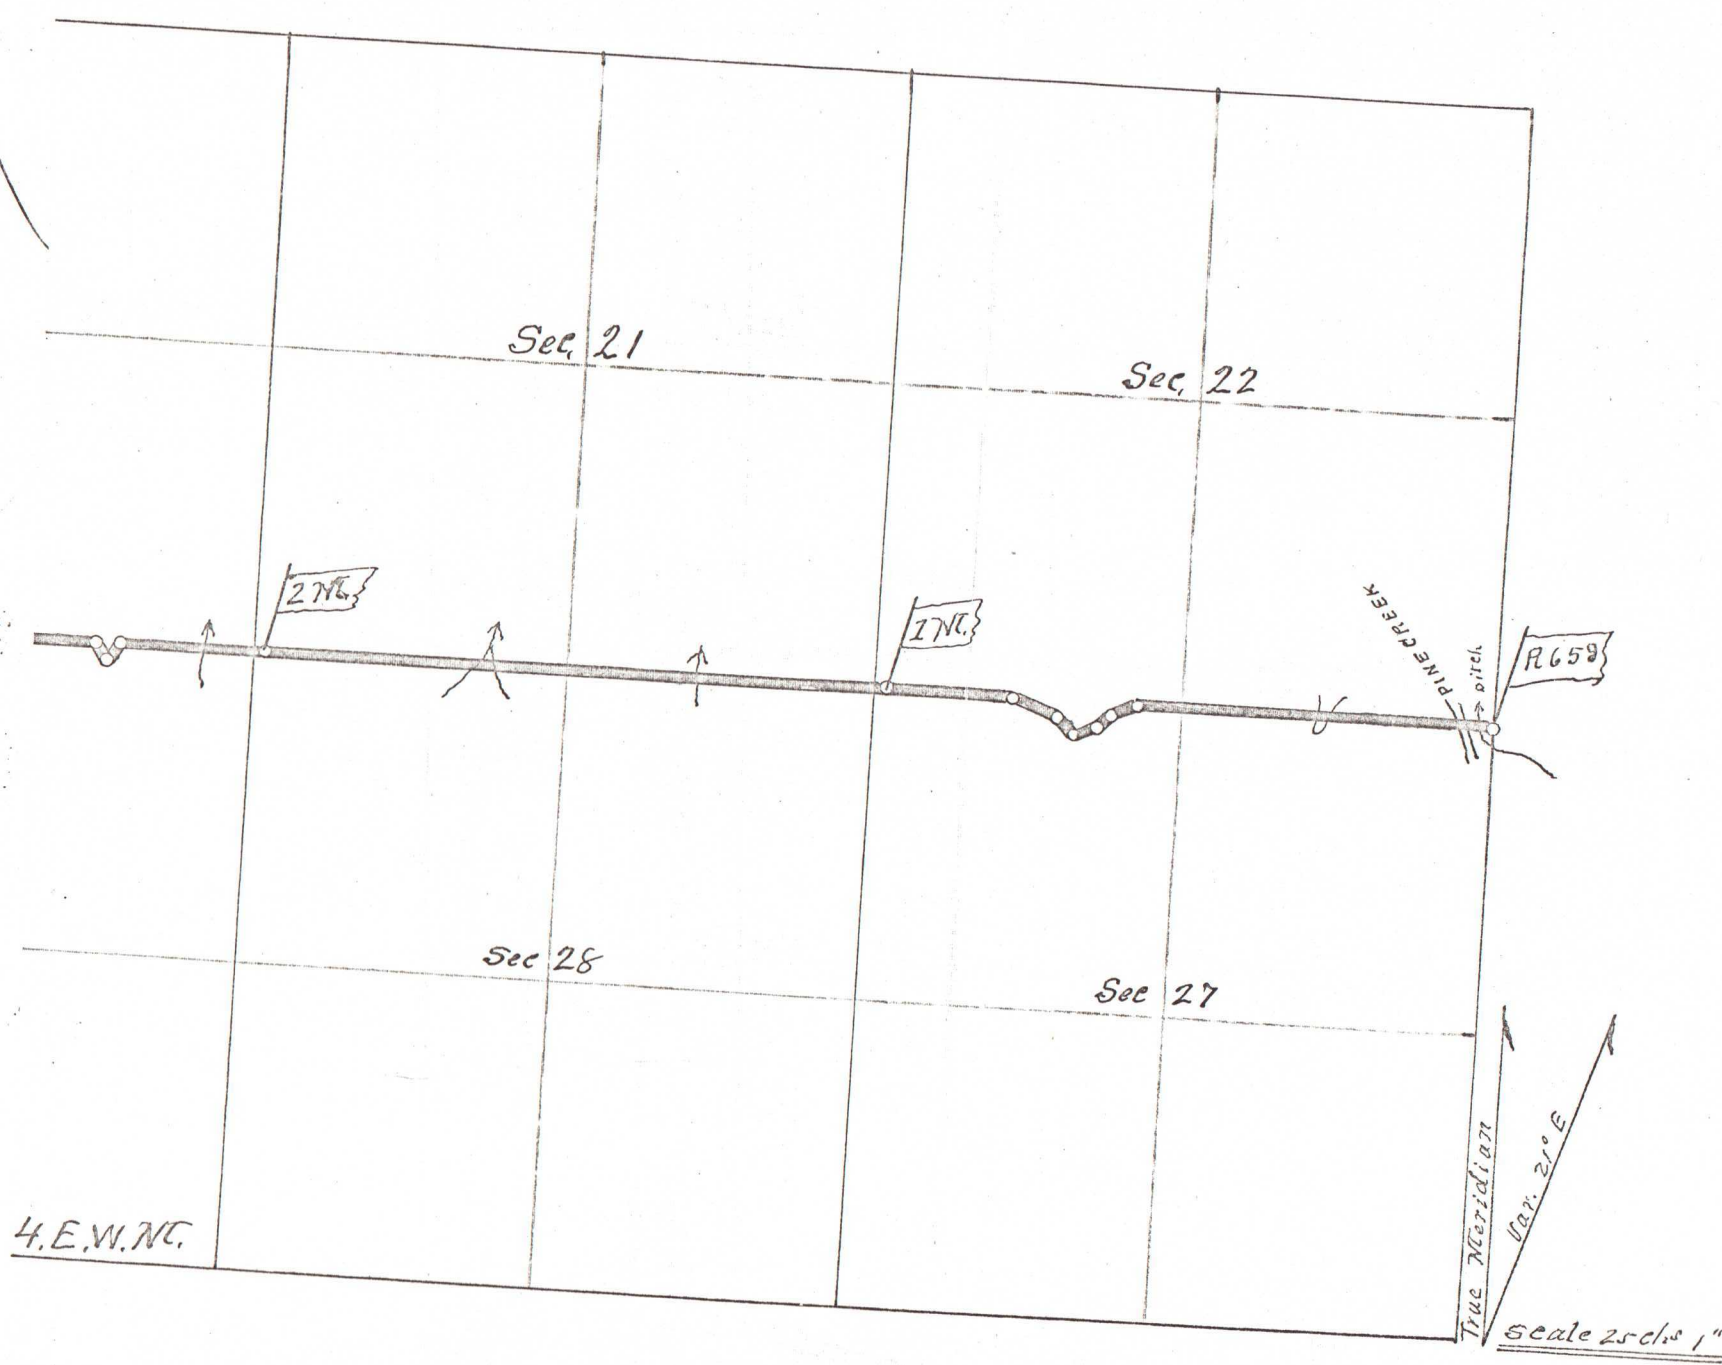

659

4. E. W. N. C.

Sec 21

Sec 22

Sec 28

Sec 27

PINE CREEK

276

176


R 659

True Meridian
Var. 21° E

Scale 25 chs 1"

659

Plat of
in Township 6 North

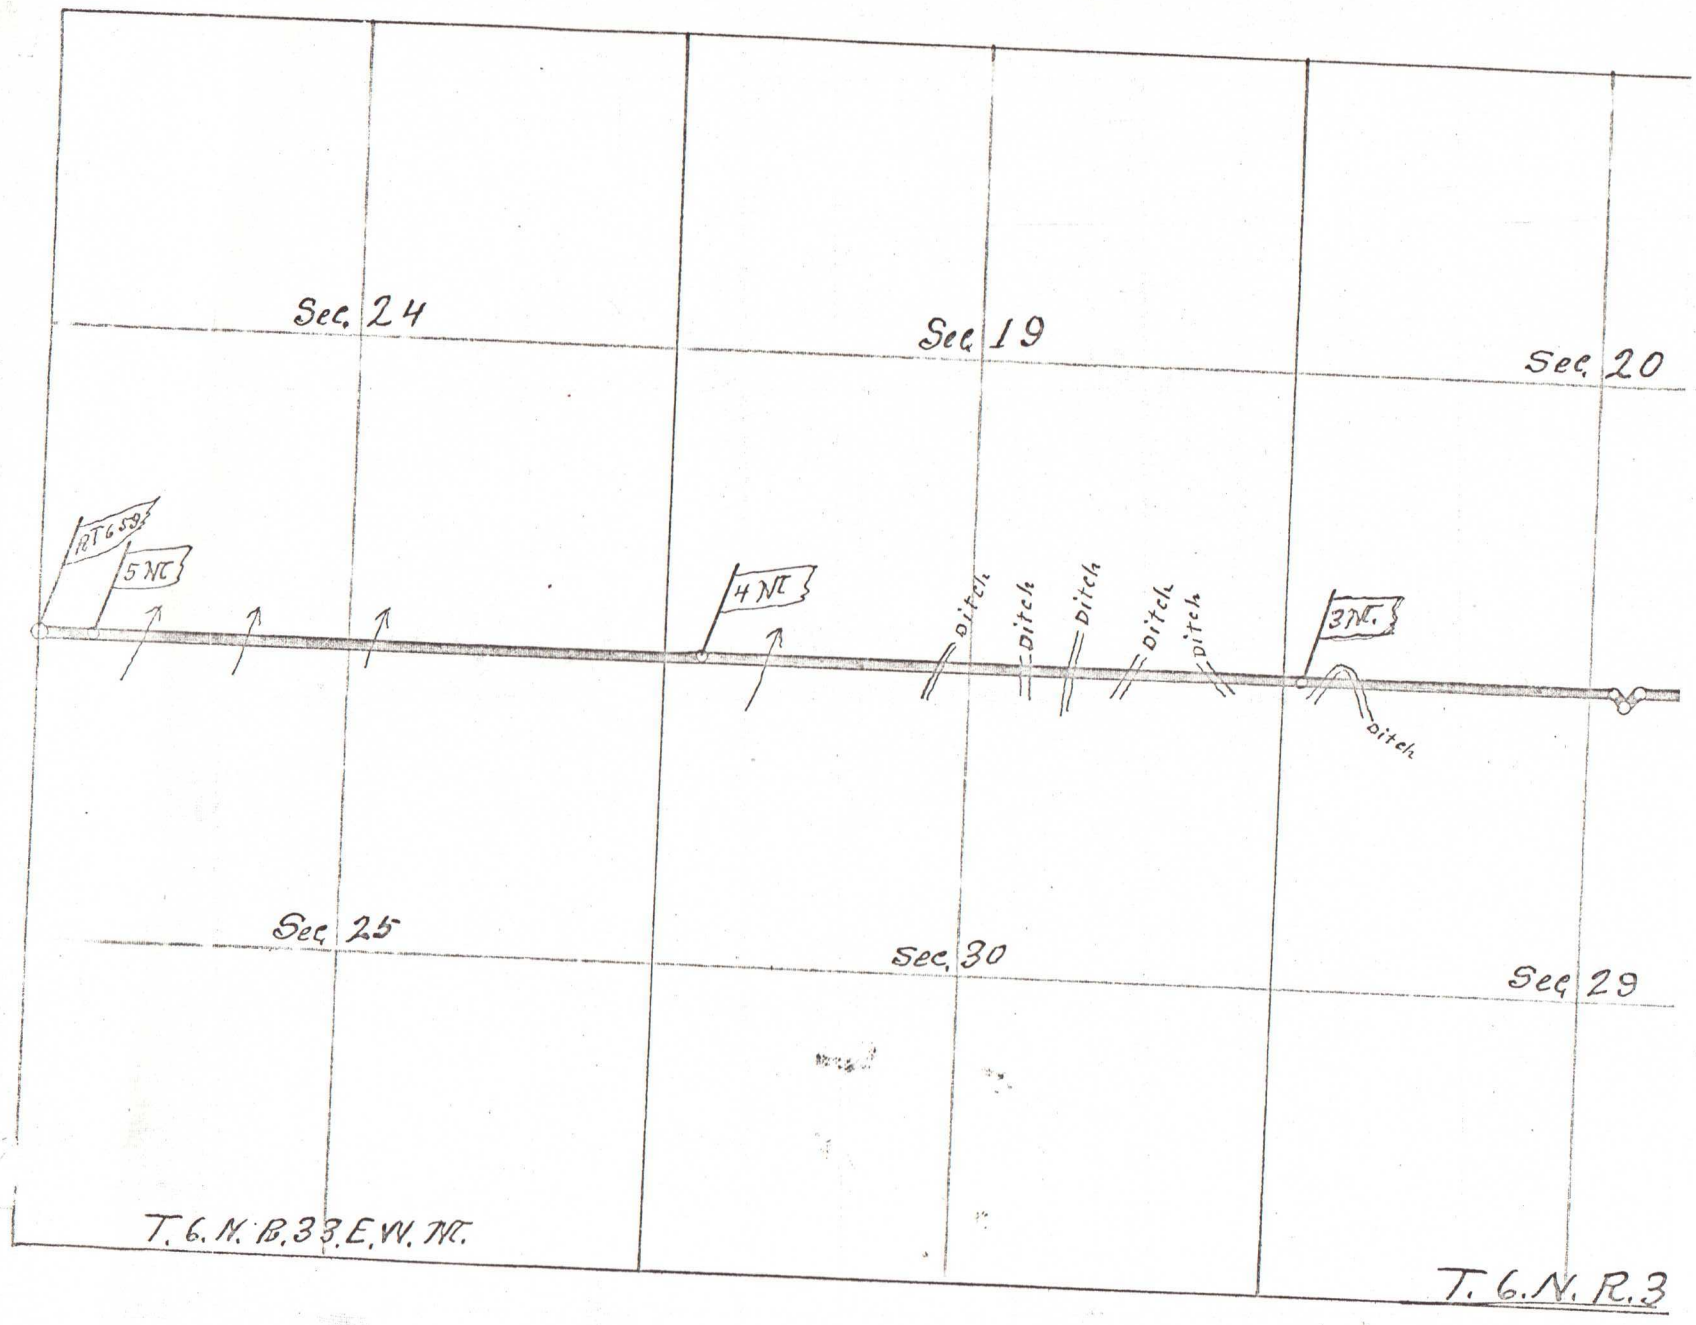

659

T. 6. N. R. 3