



Road No. 659  
Ranges 33 and 34 East Will. Mer.

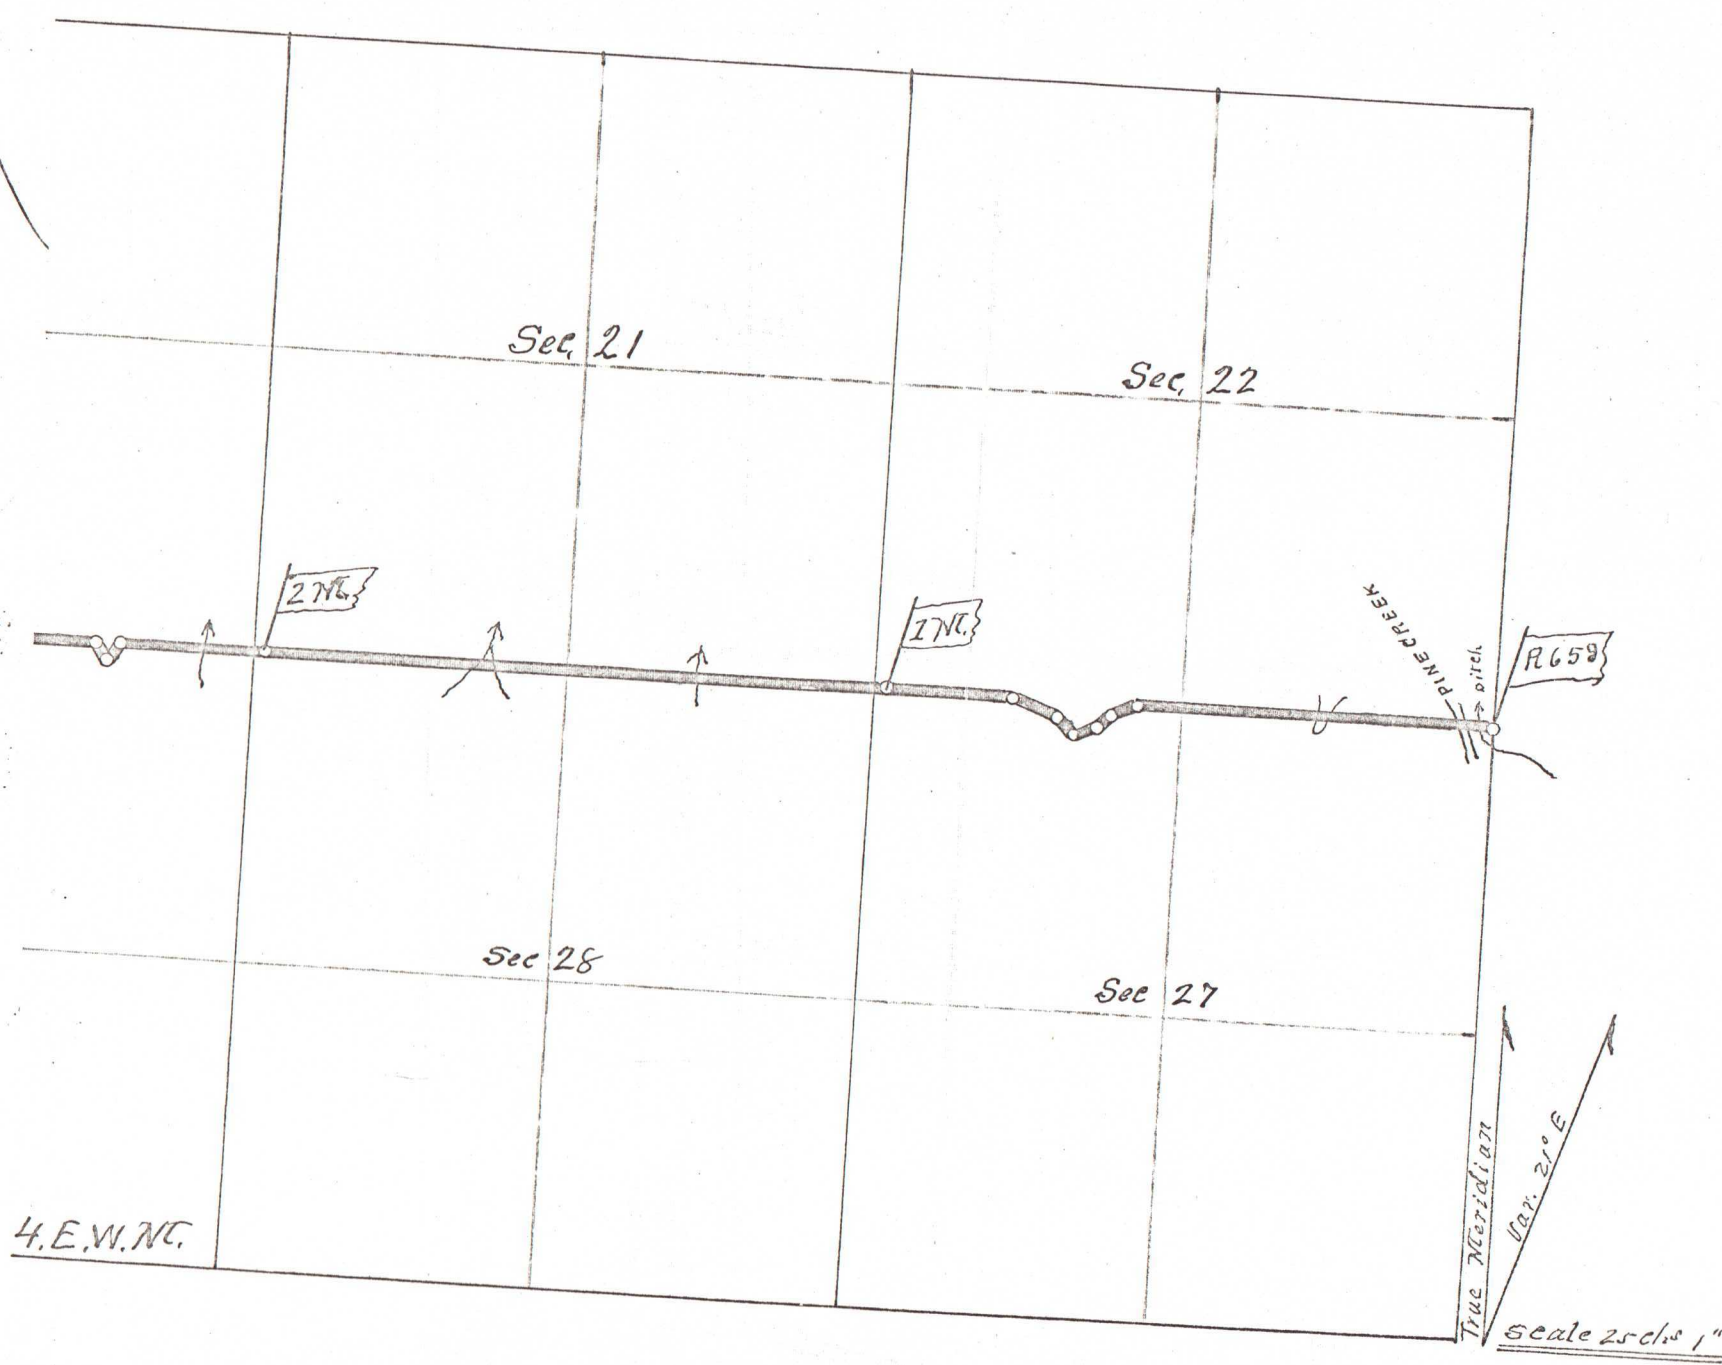

659

659

Plat of  
in Township 6 North

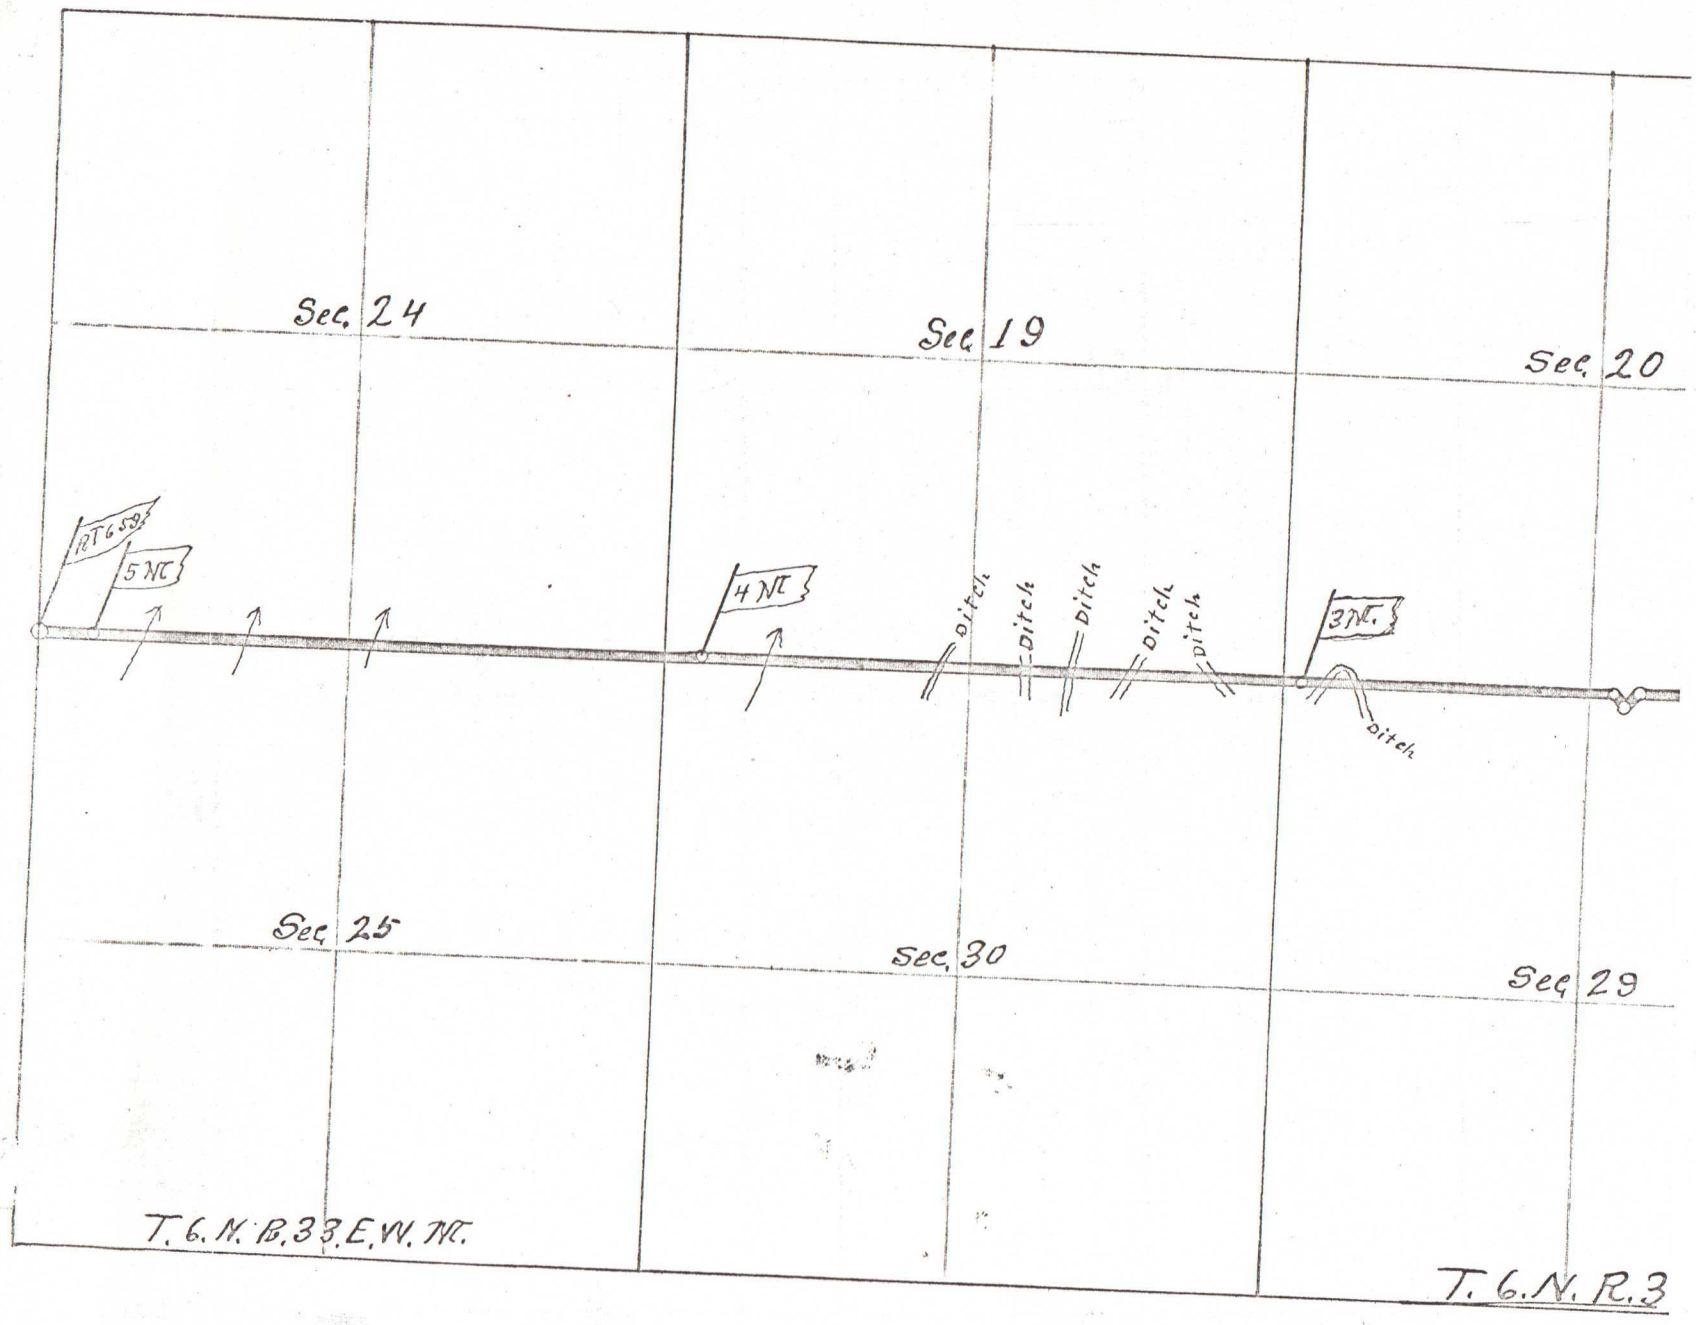

659

T. 6. N. R. 3