


20422

Box 1

MAP SHOWING PROPOSED ALIGNMENT
 NORTH WEST OF VANSYCLE
 THRU SEC. 5 & 6 T5N33EWM.
 SEC 30 T6N R933EWM.

Scale 1" = 400'

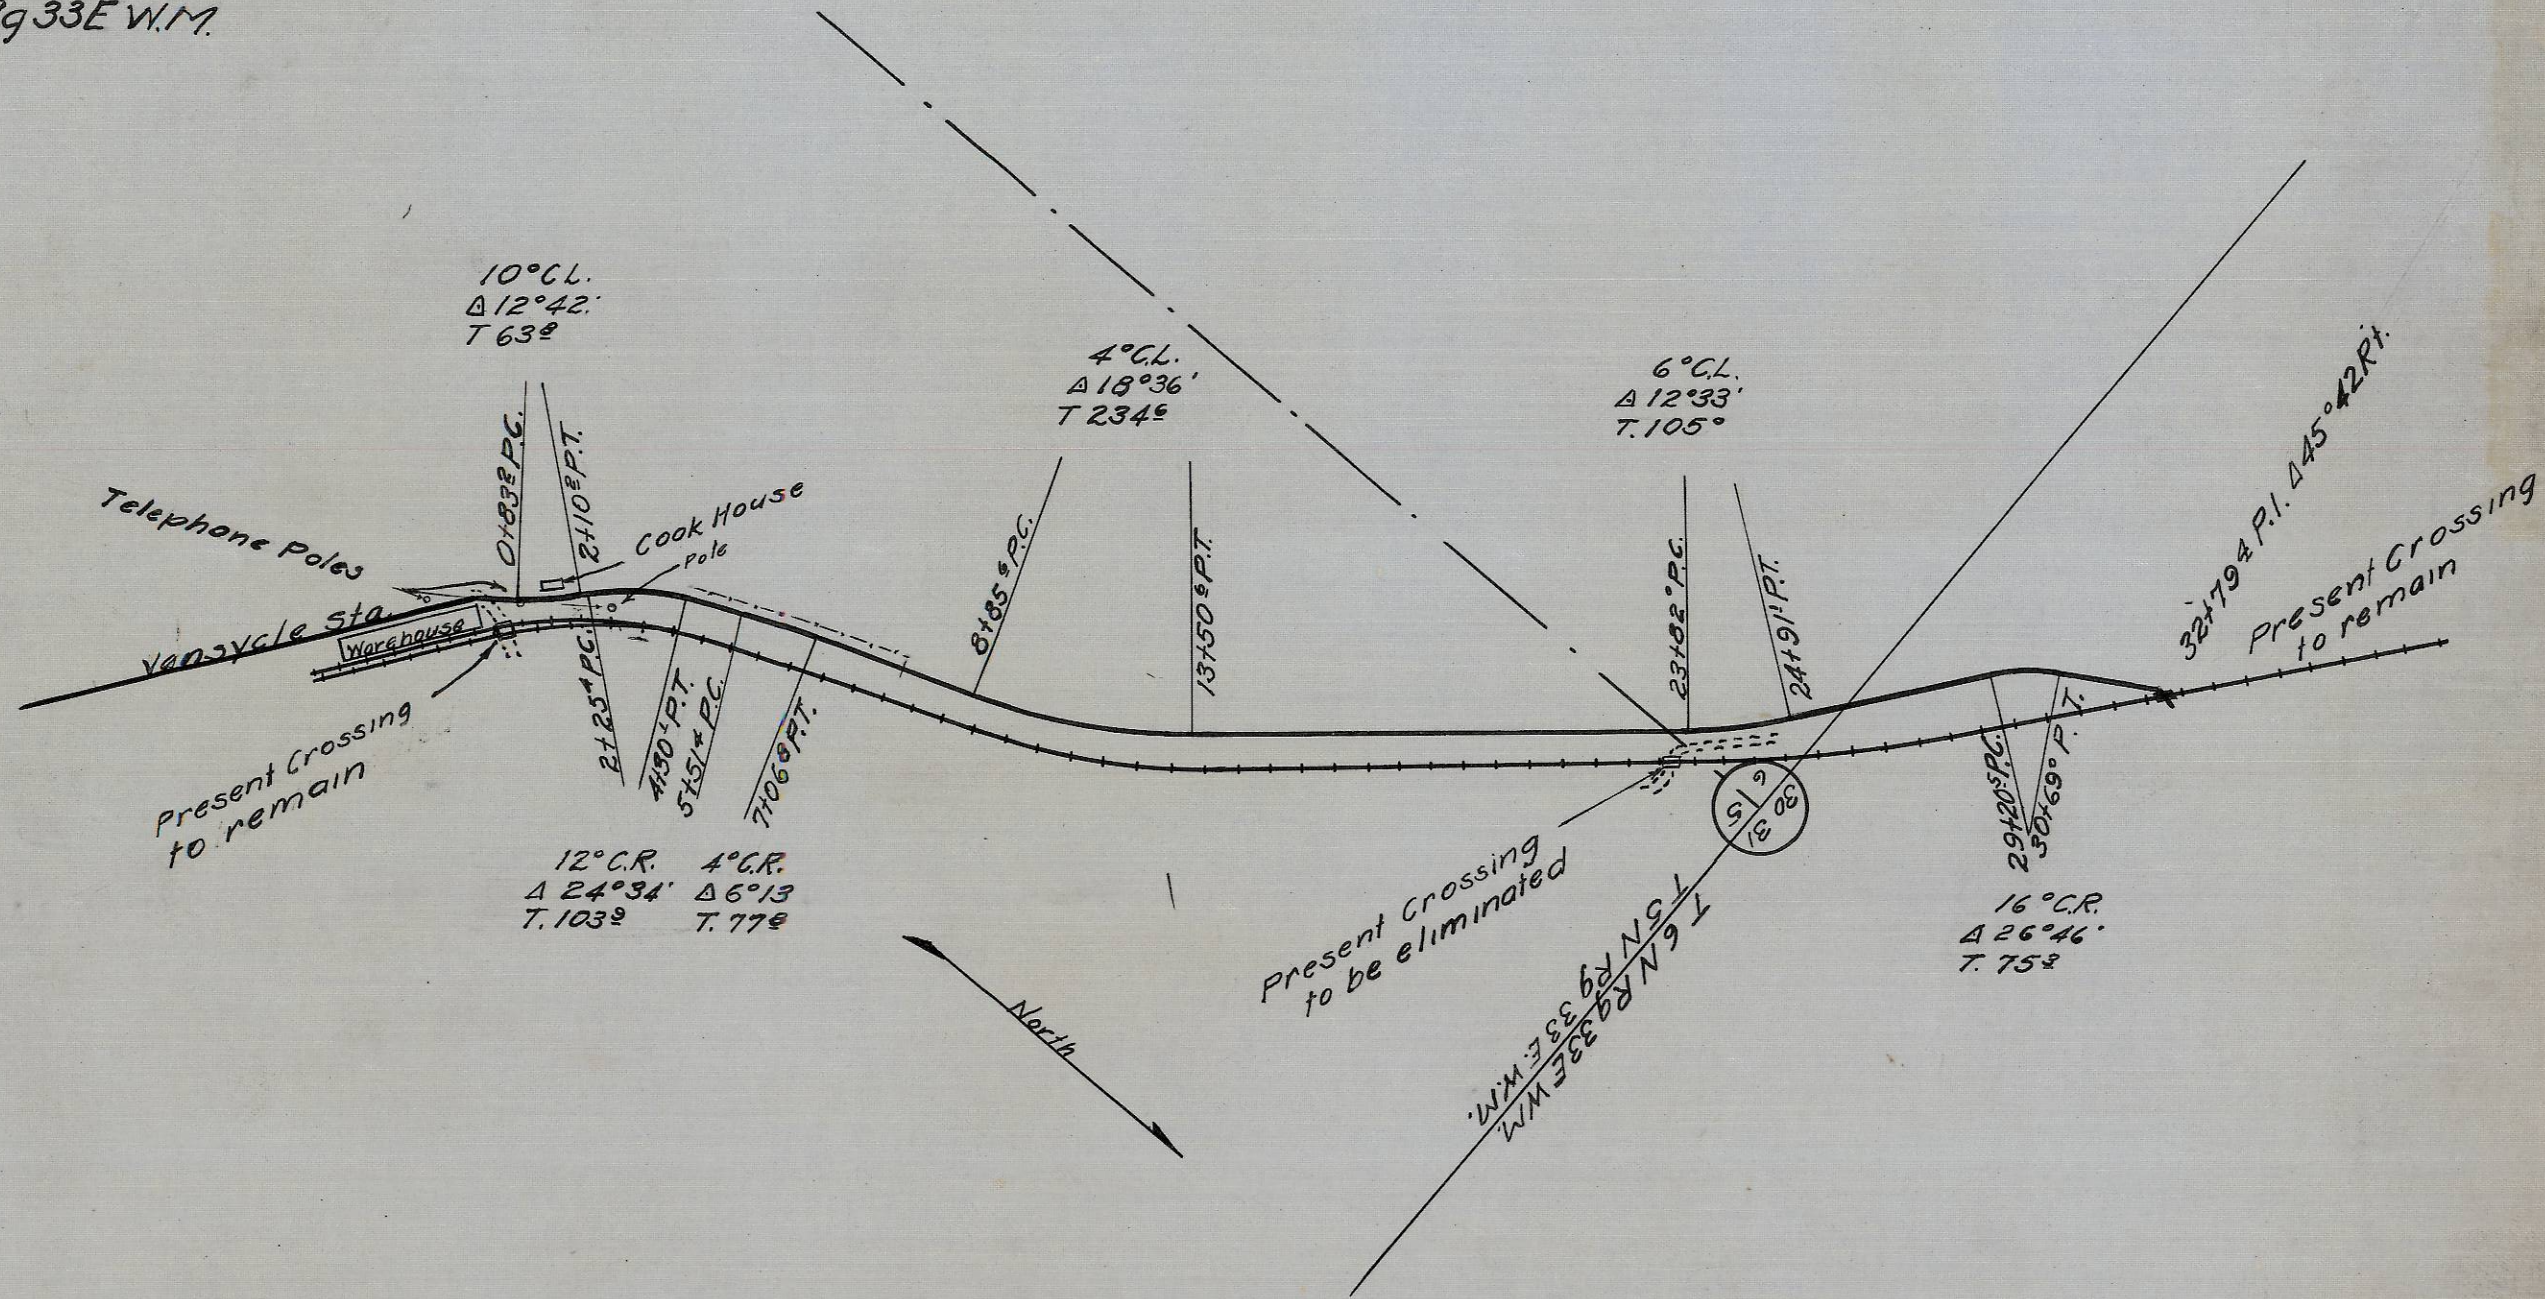

Vansycle