
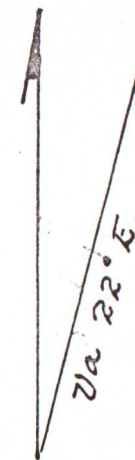


533

Plat of Road.  
# 533.

Tp 3 N. R. 34. E. W.M.

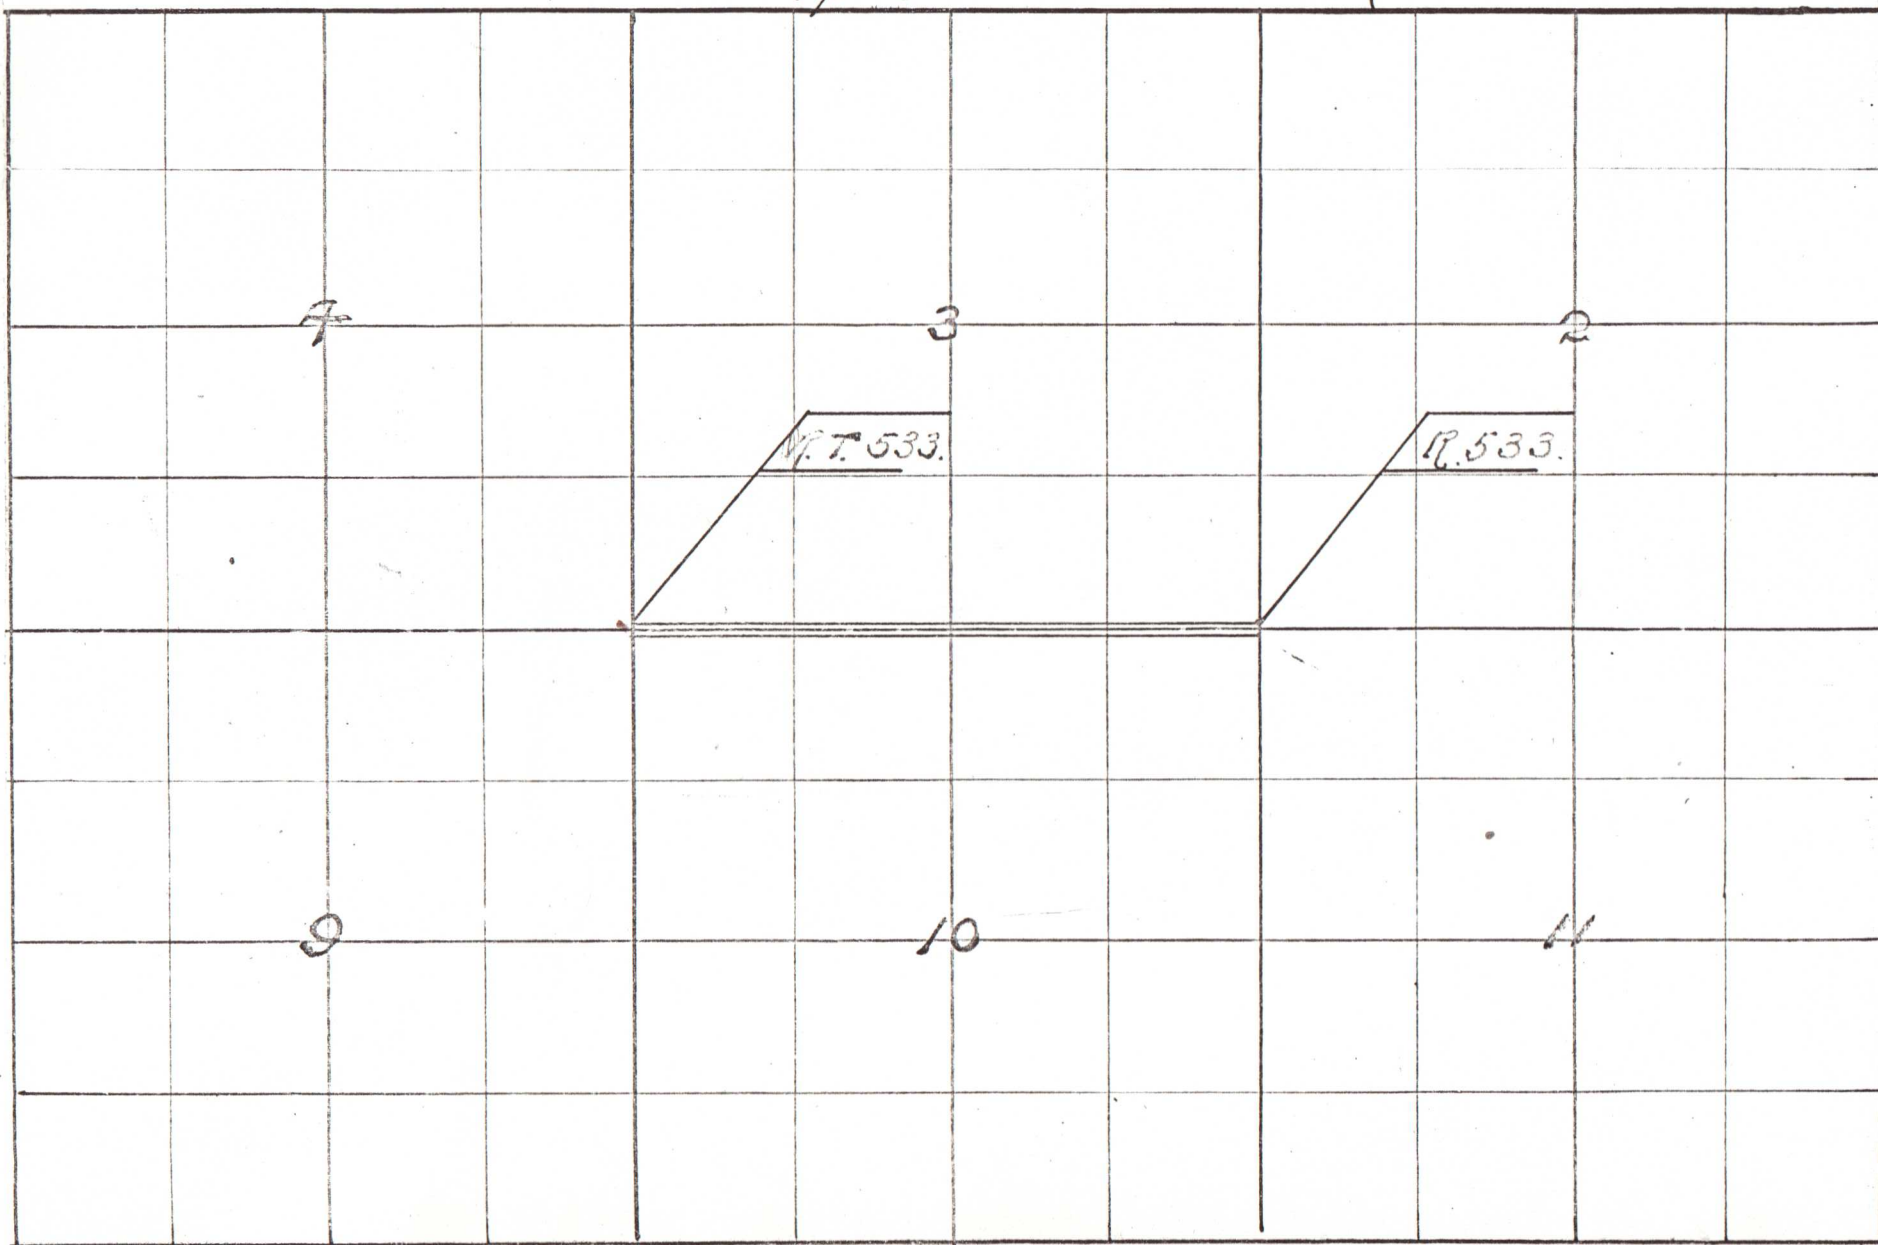

533