

T. 2, N. R. 34, E. W. No.

PLAT OF Road No. 750

CAVUSE
R.
No. 750

1 NC

2 NC

3 NC


4 NC

3


31

6

10

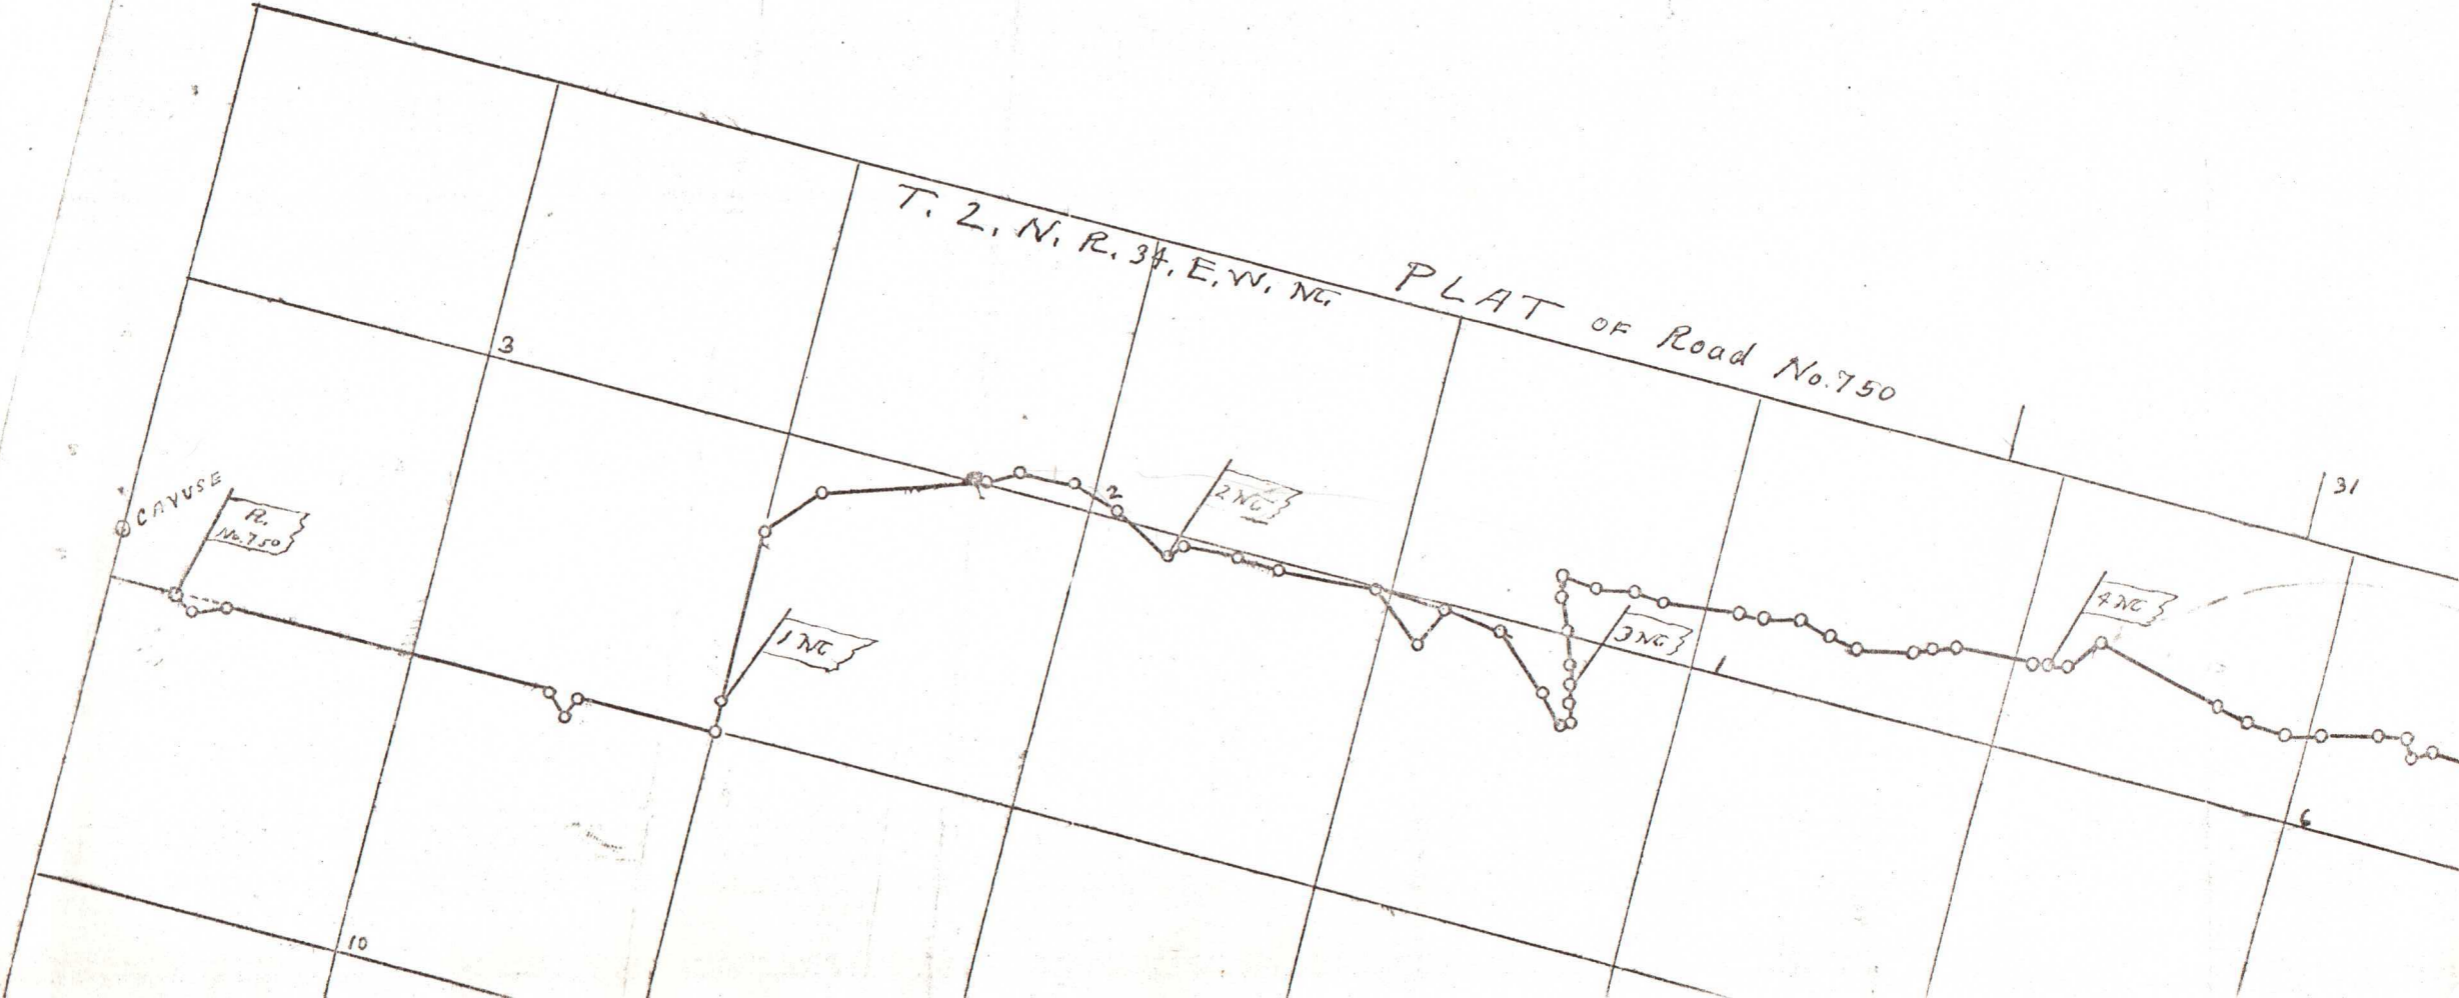

Road No. 750

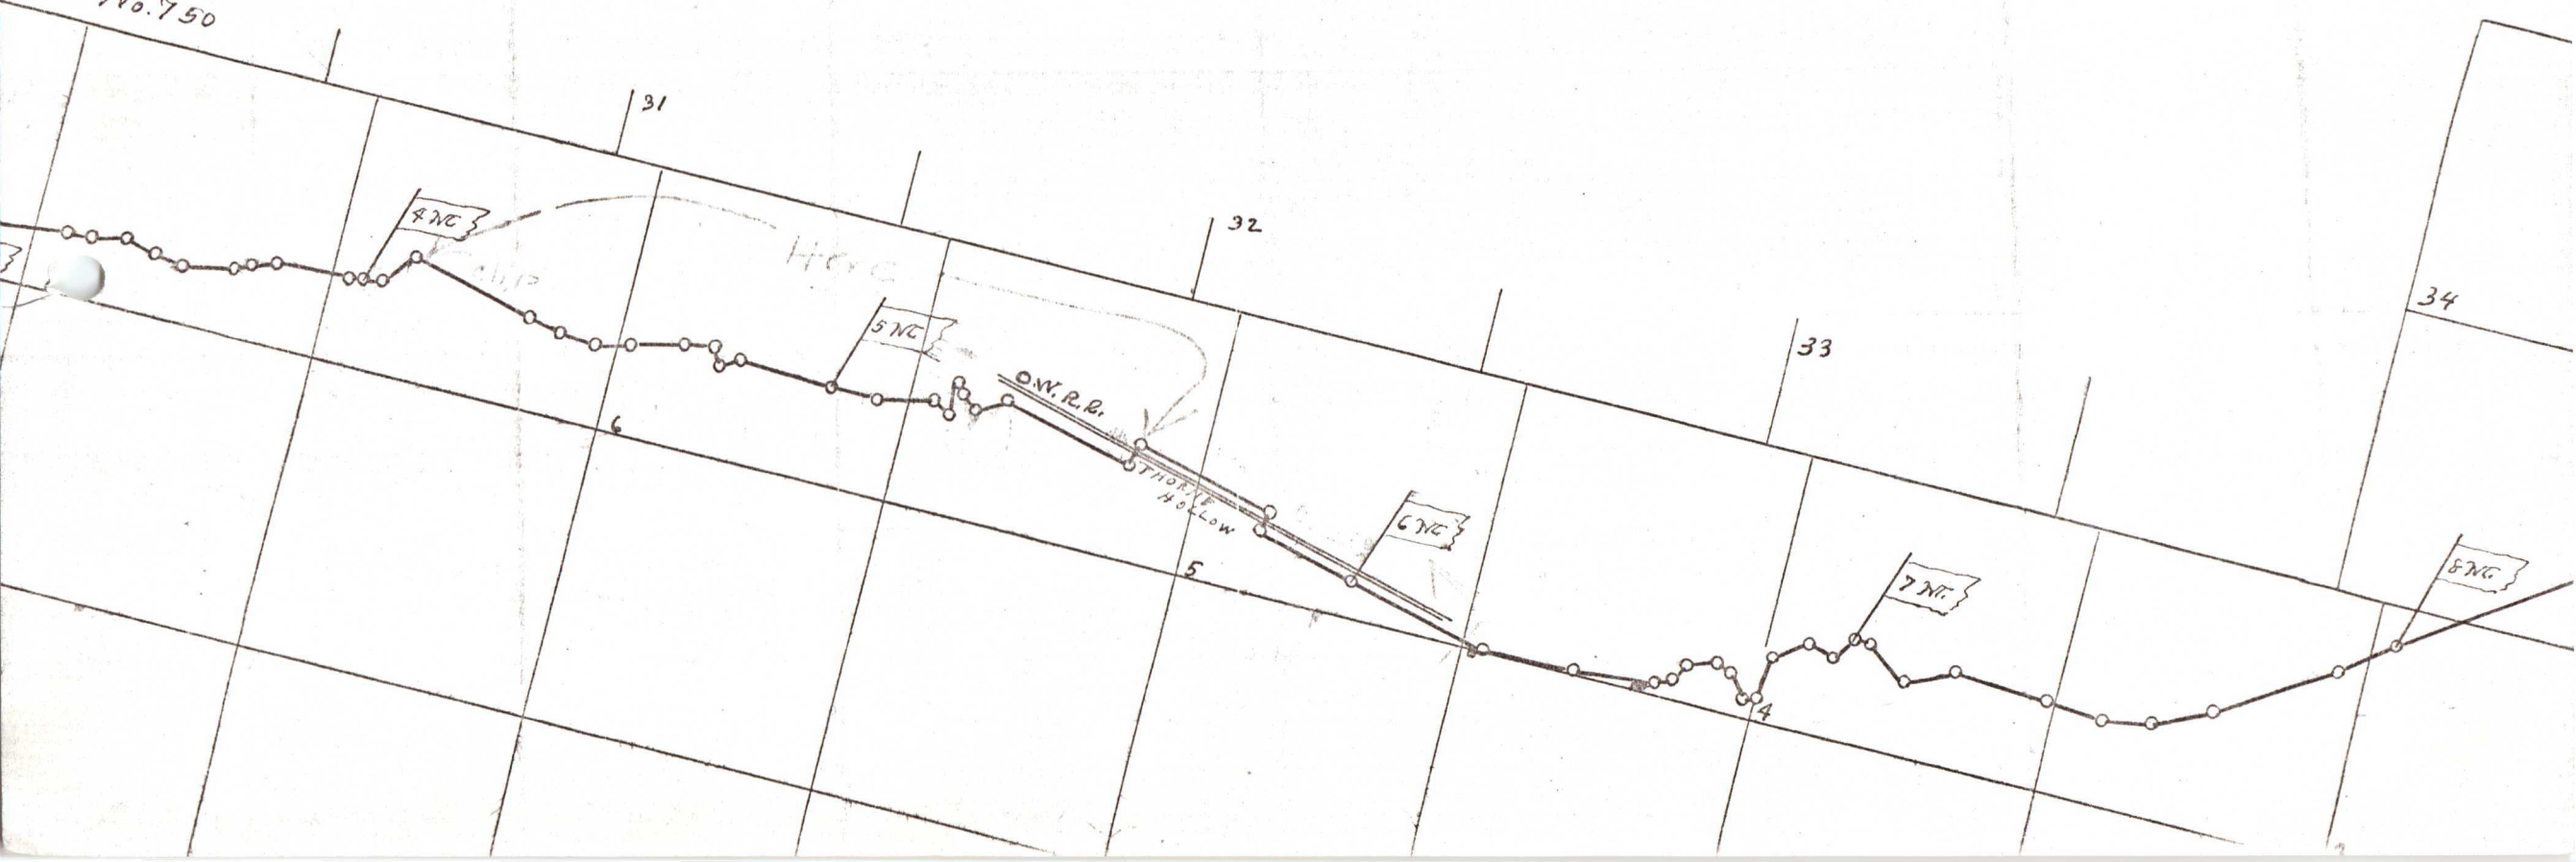



E. W. N.
S. E. W. N.

N.
scale 25: 1" = 100'