


675

T. I. S. R.

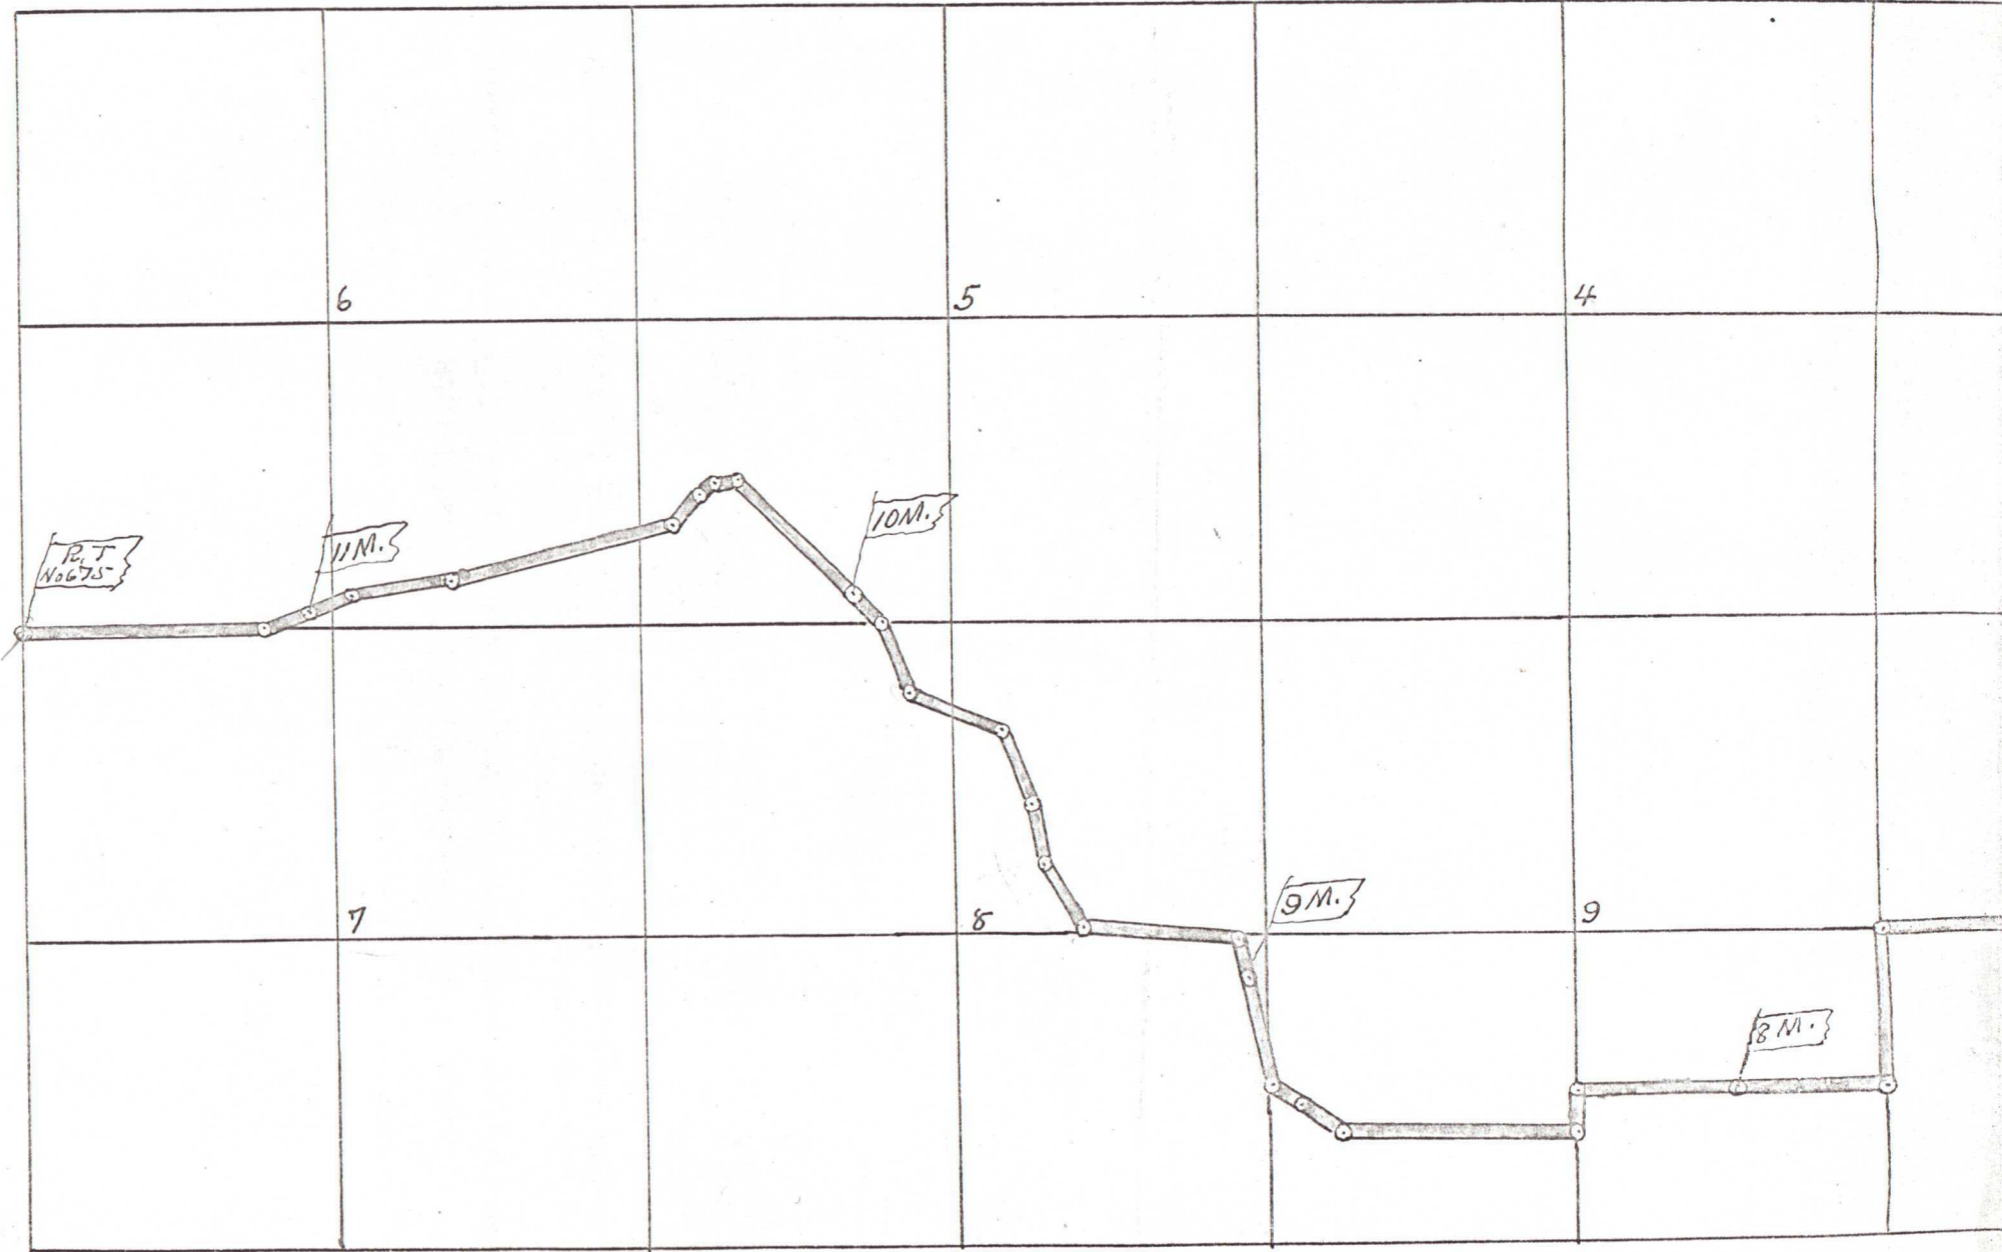


675

Plot of Road No. 675

T. 1. S. R. 34. E. W. M.


BASE

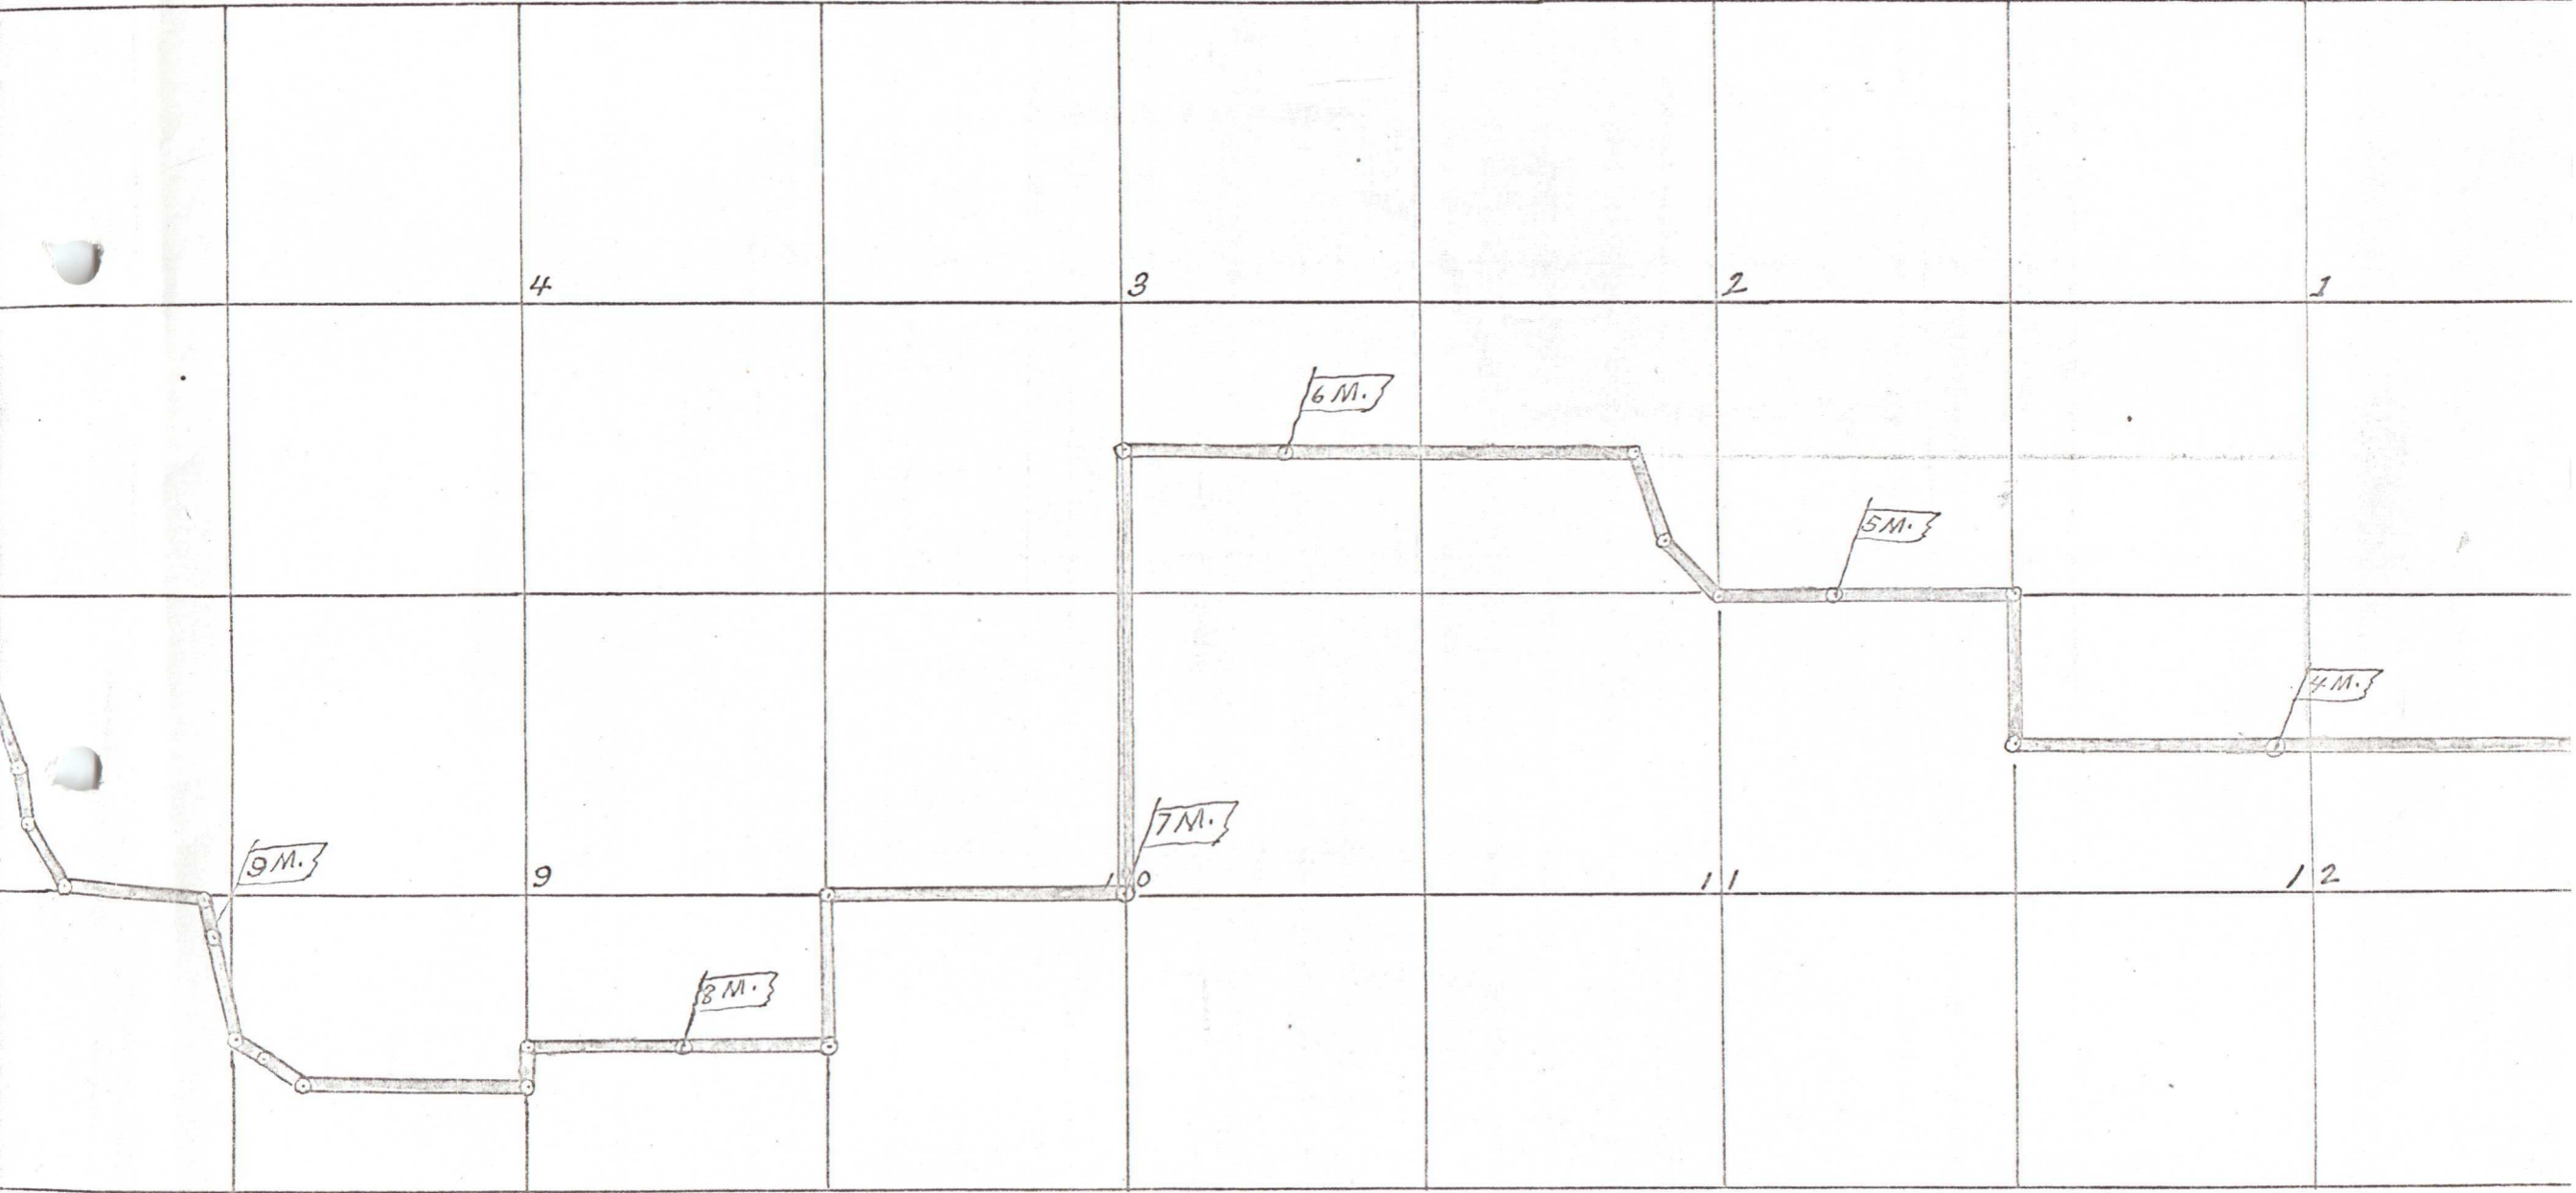

675

LINE

T. 1. S. R. 35. E. W. N.

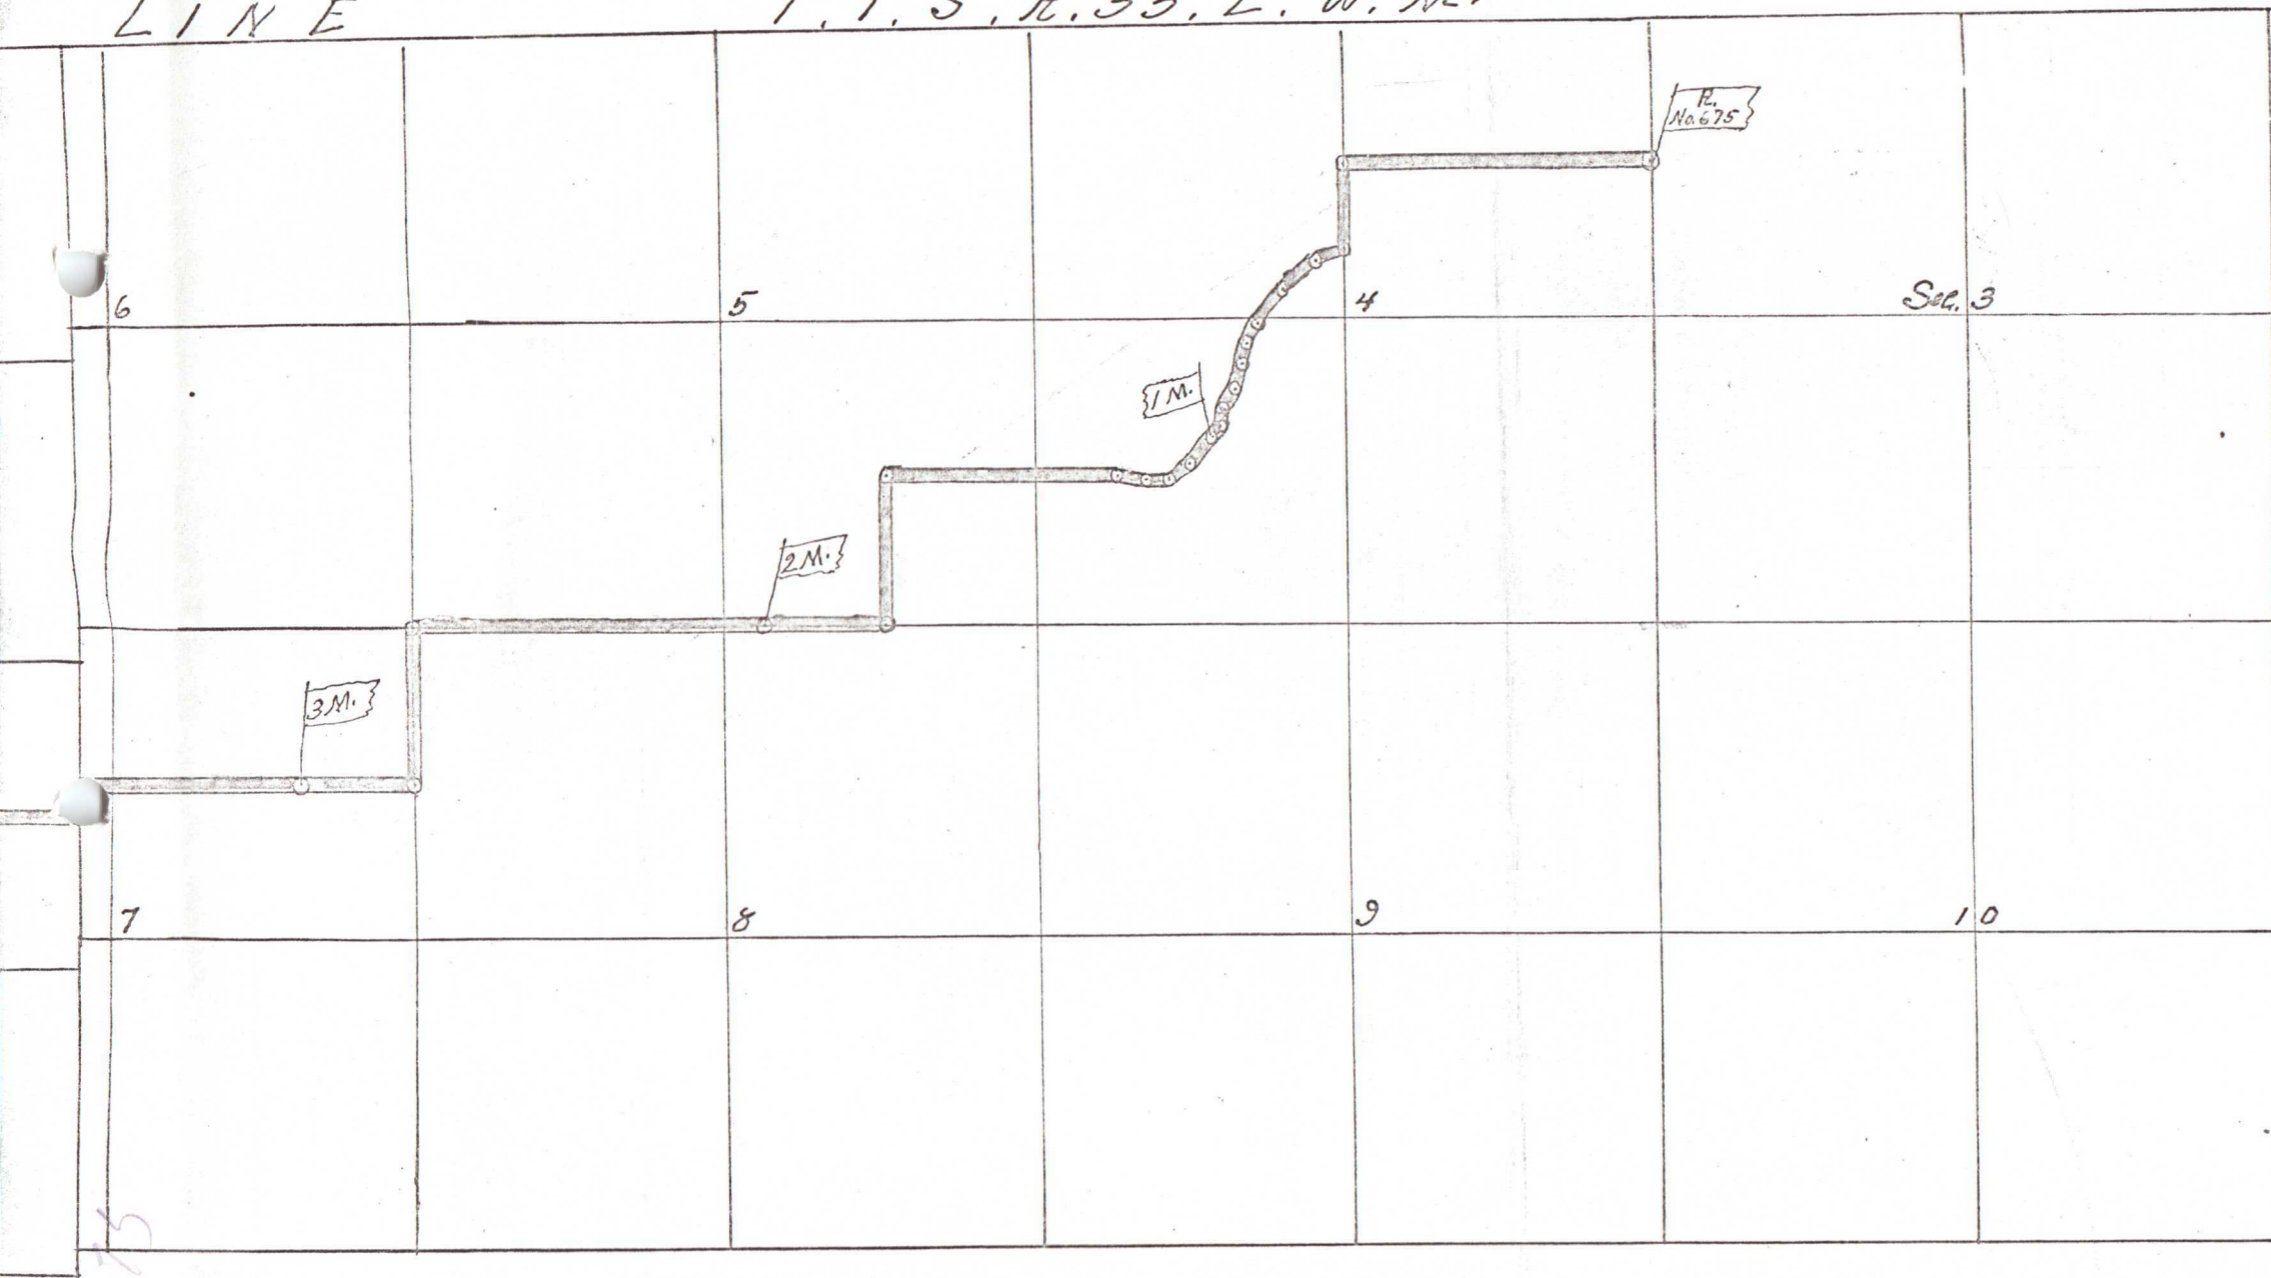

True Meridian
 62° 21' 10" E
 Scale 25' to 1"

675