



604

Part of Road No. 604  
in Township 4 North Range 28 East Will. Mer.

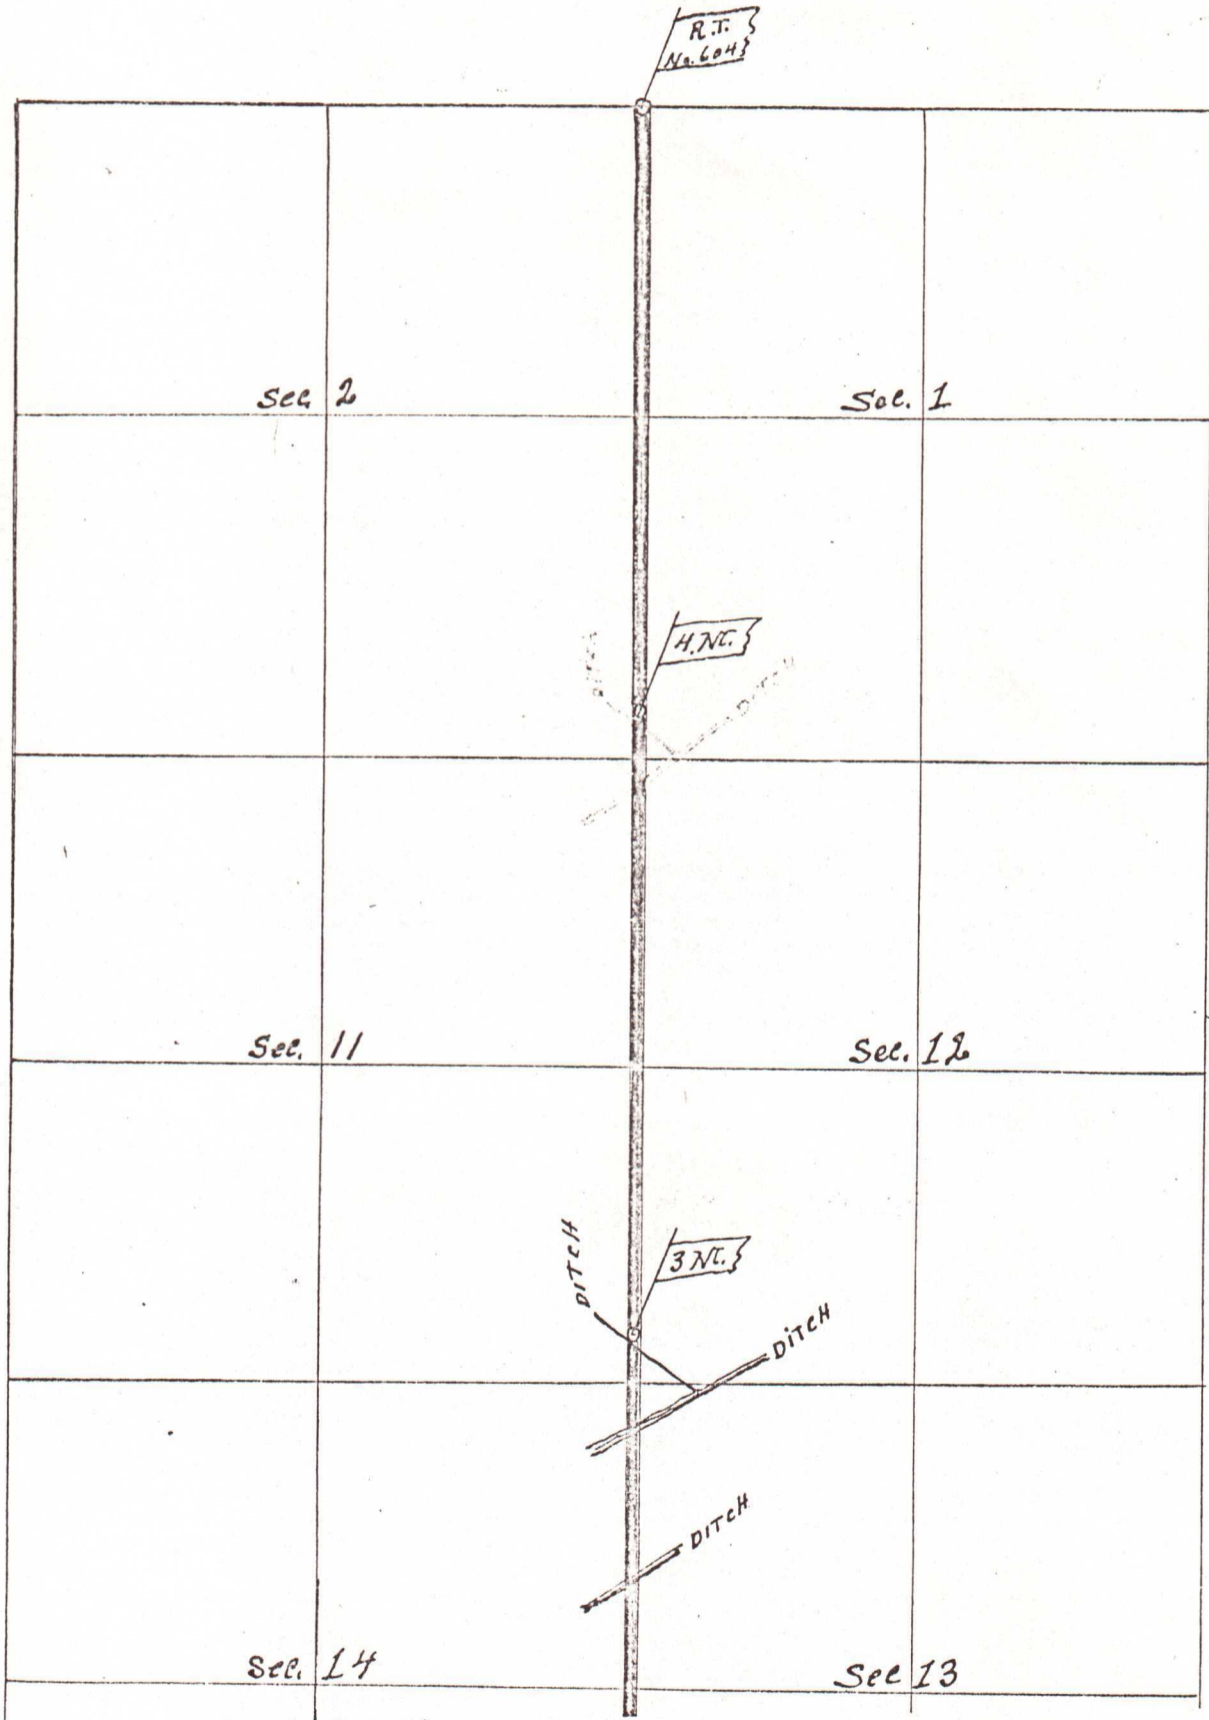

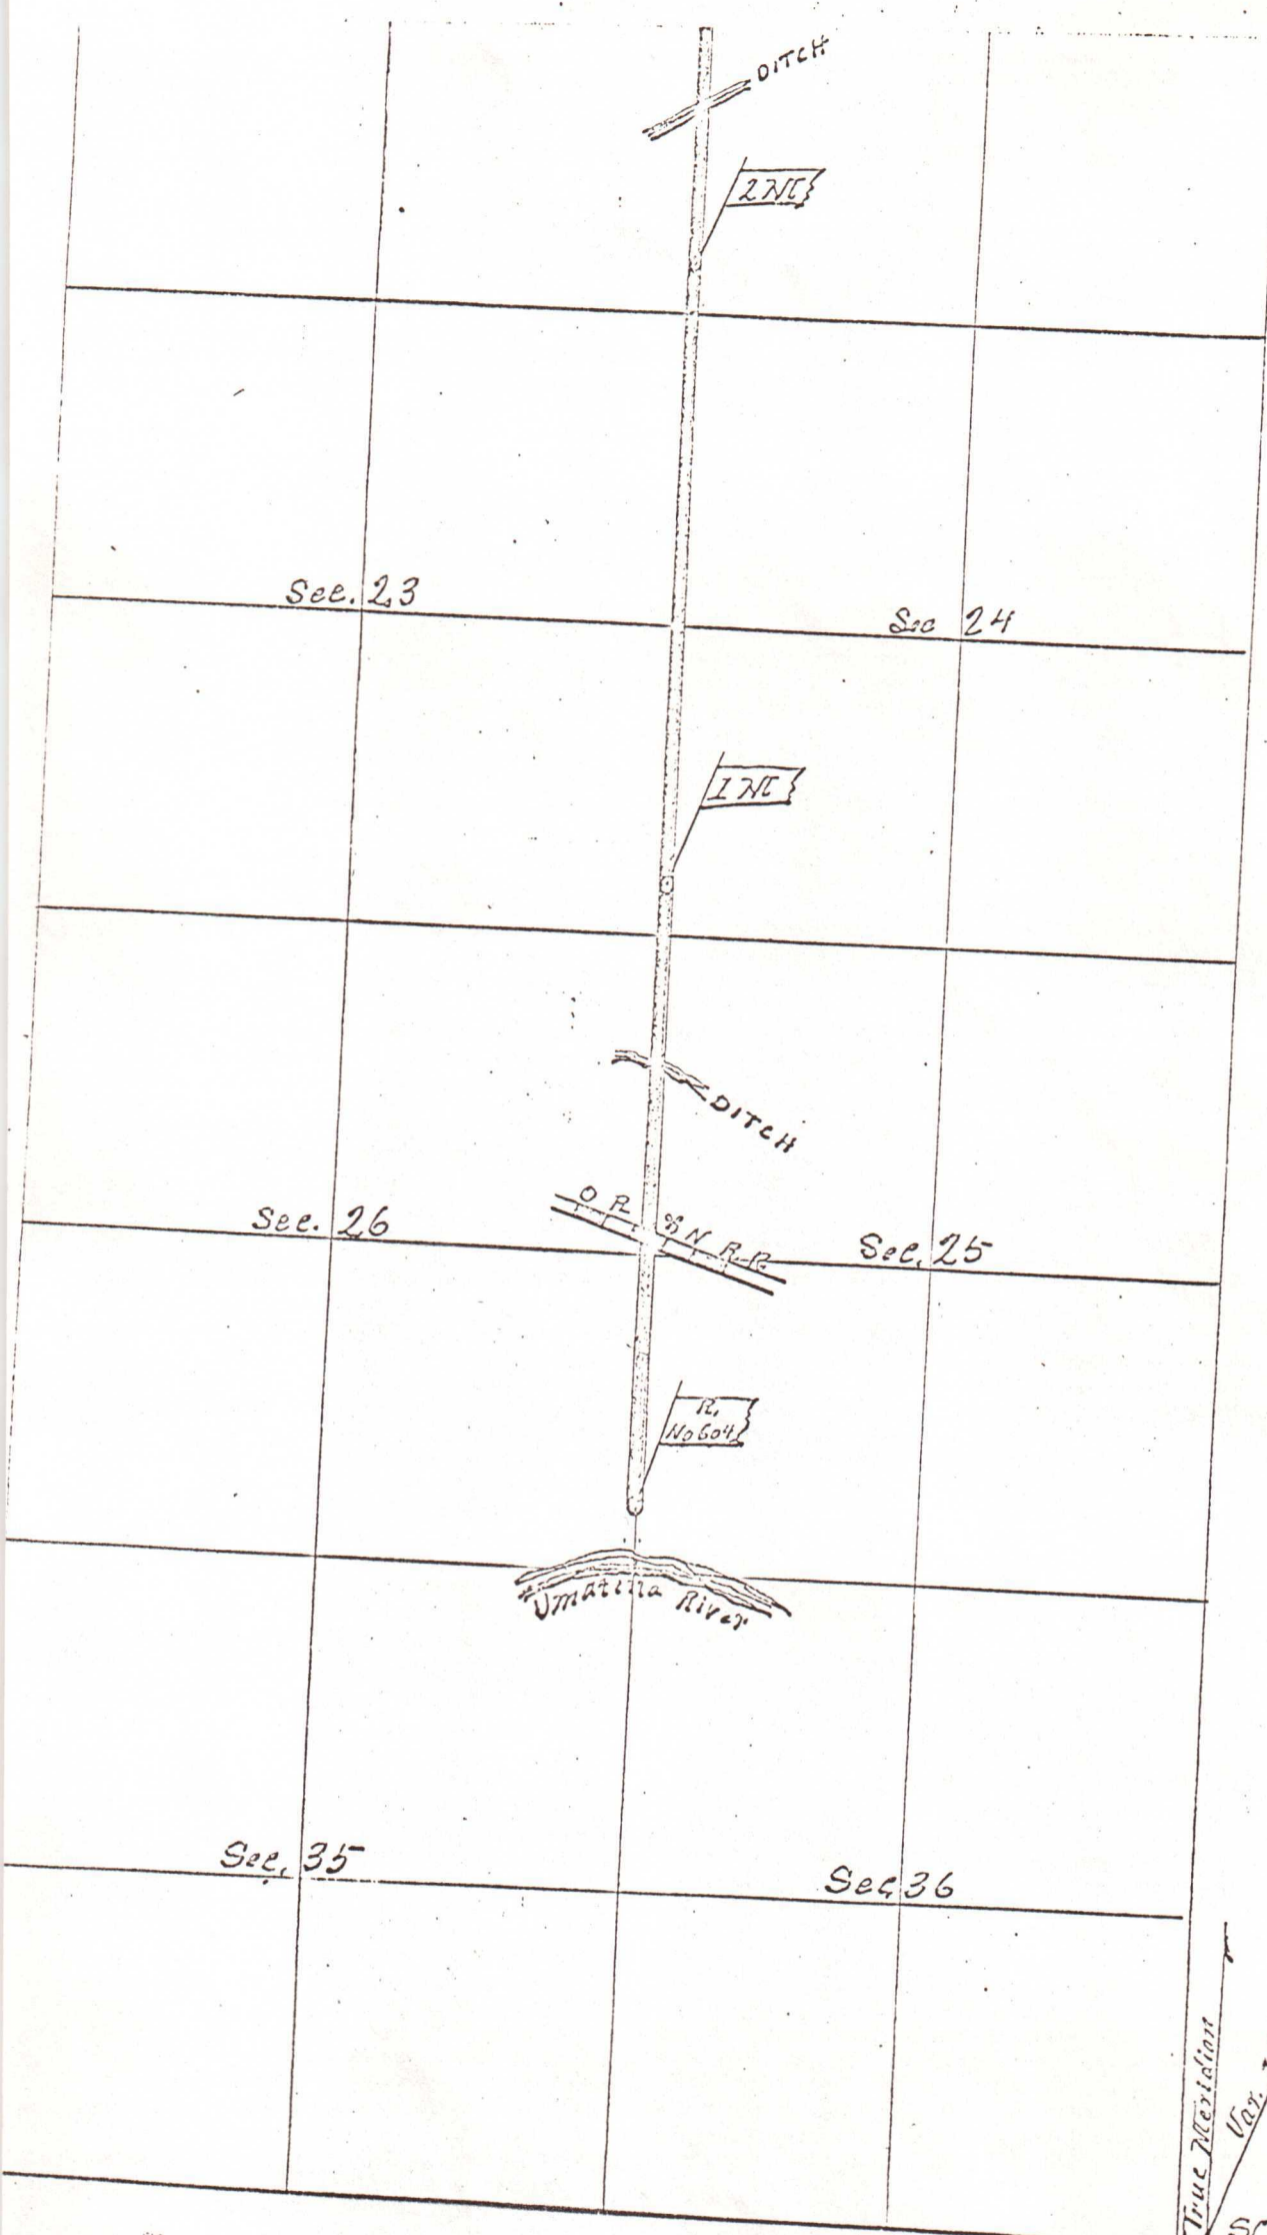

Sec. 23

Sec. 24

Sec. 26

Sec. 25

Sec. 35

Sec. 36

DITCH

2 NE

1 NE

DITCH

O.P. S.N.R.R.

R. No 604

Umatilla River

True Meridian  
Var. 21' E

Scale 1/4" = 1 mile