



in Town

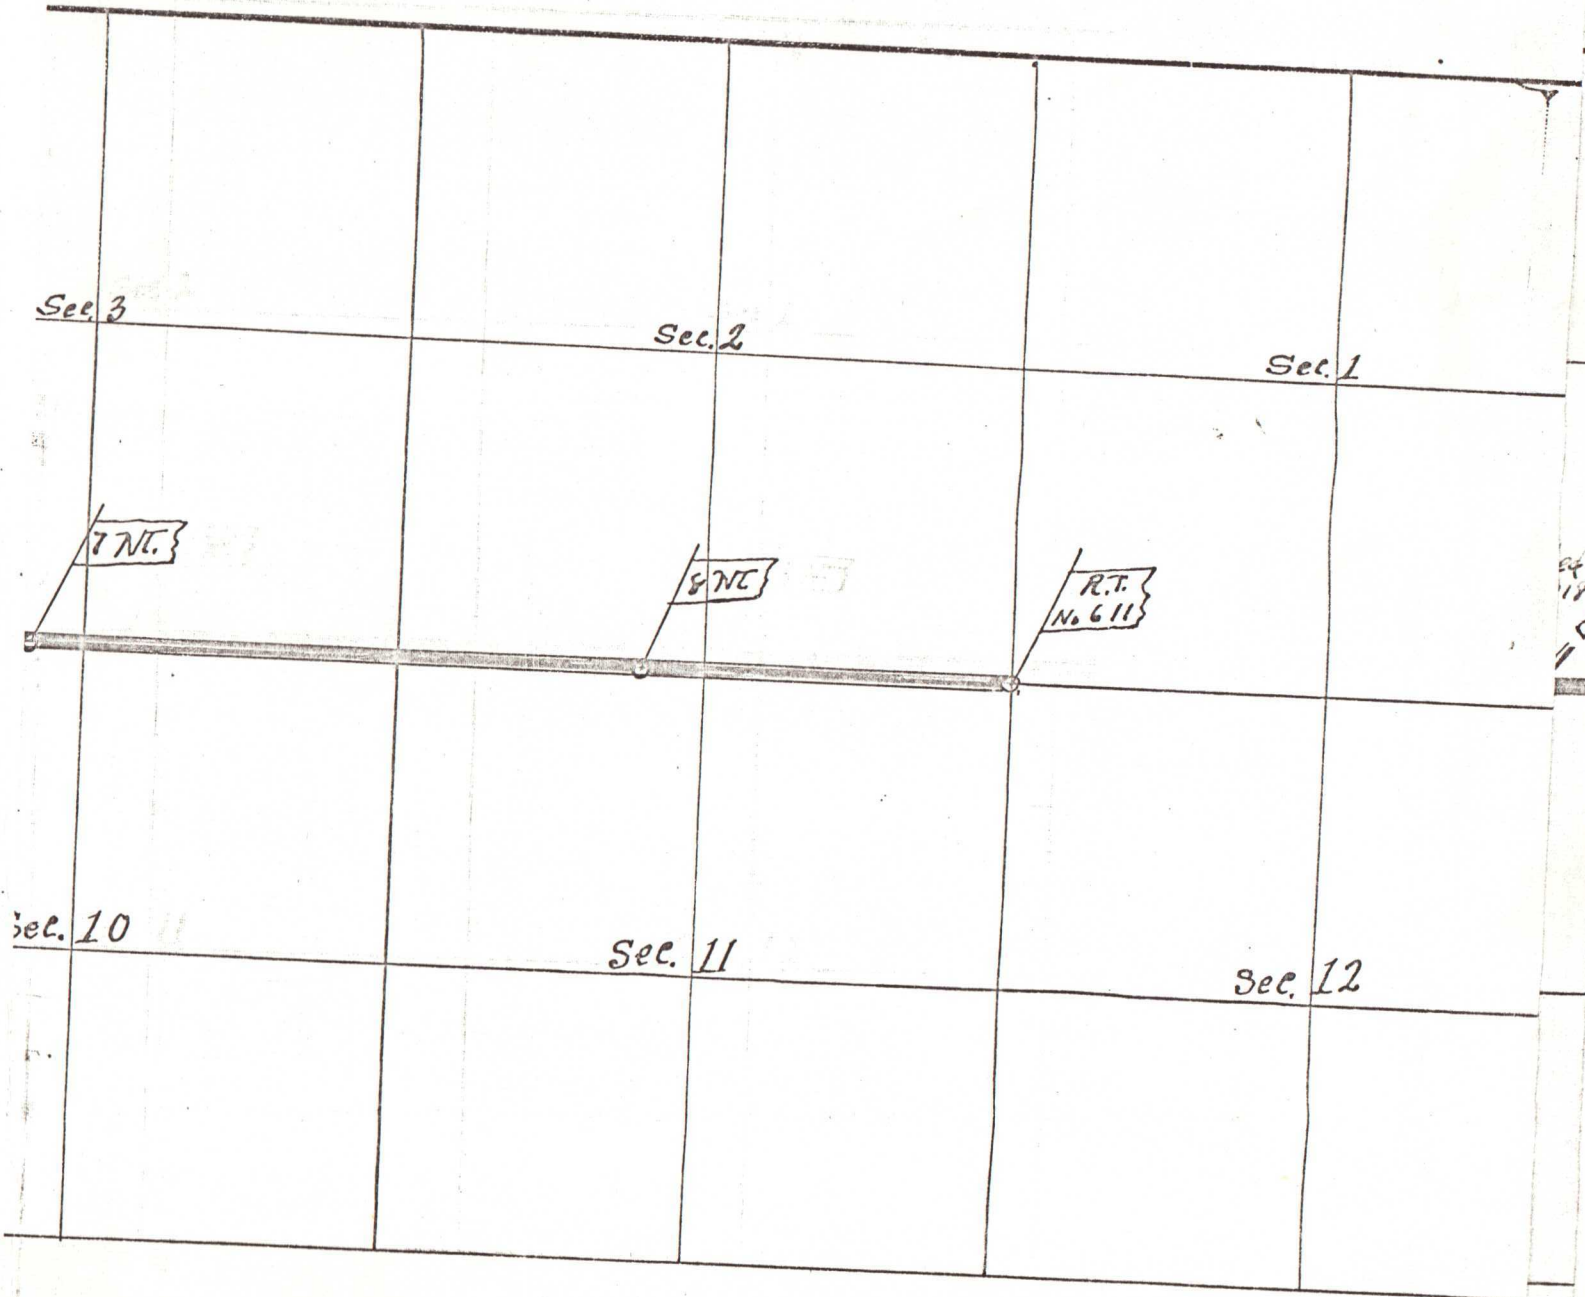

ages 28<sup>th</sup> & 29 East Willamette Meridian Oregon

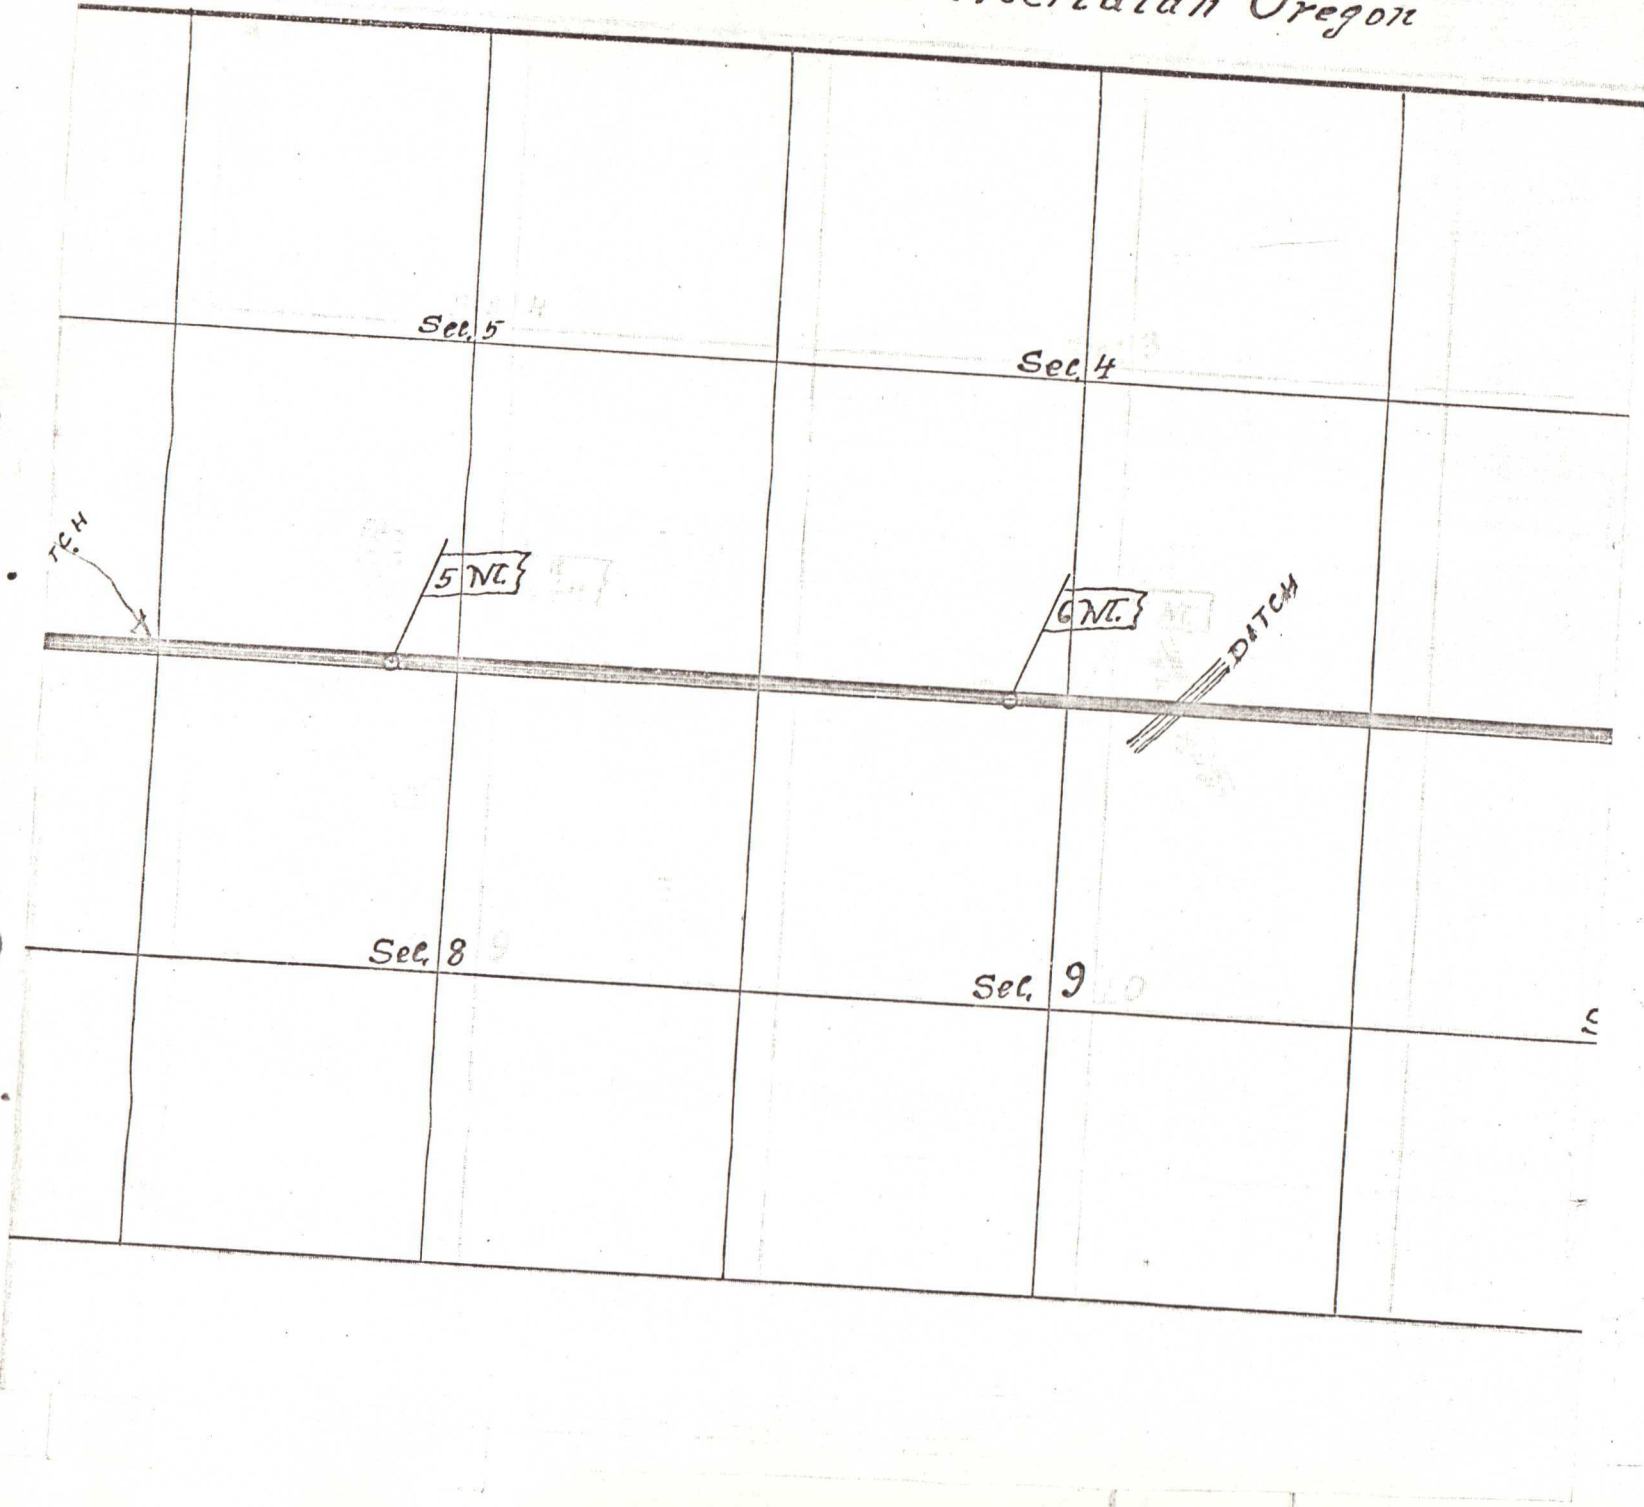

Sec. 5

Sec. 4

5 N.C.

6 N.C.

DITCH


Sec. 8

Sec. 9

T.P. 4

15

Part of  
in Township 4 North Range

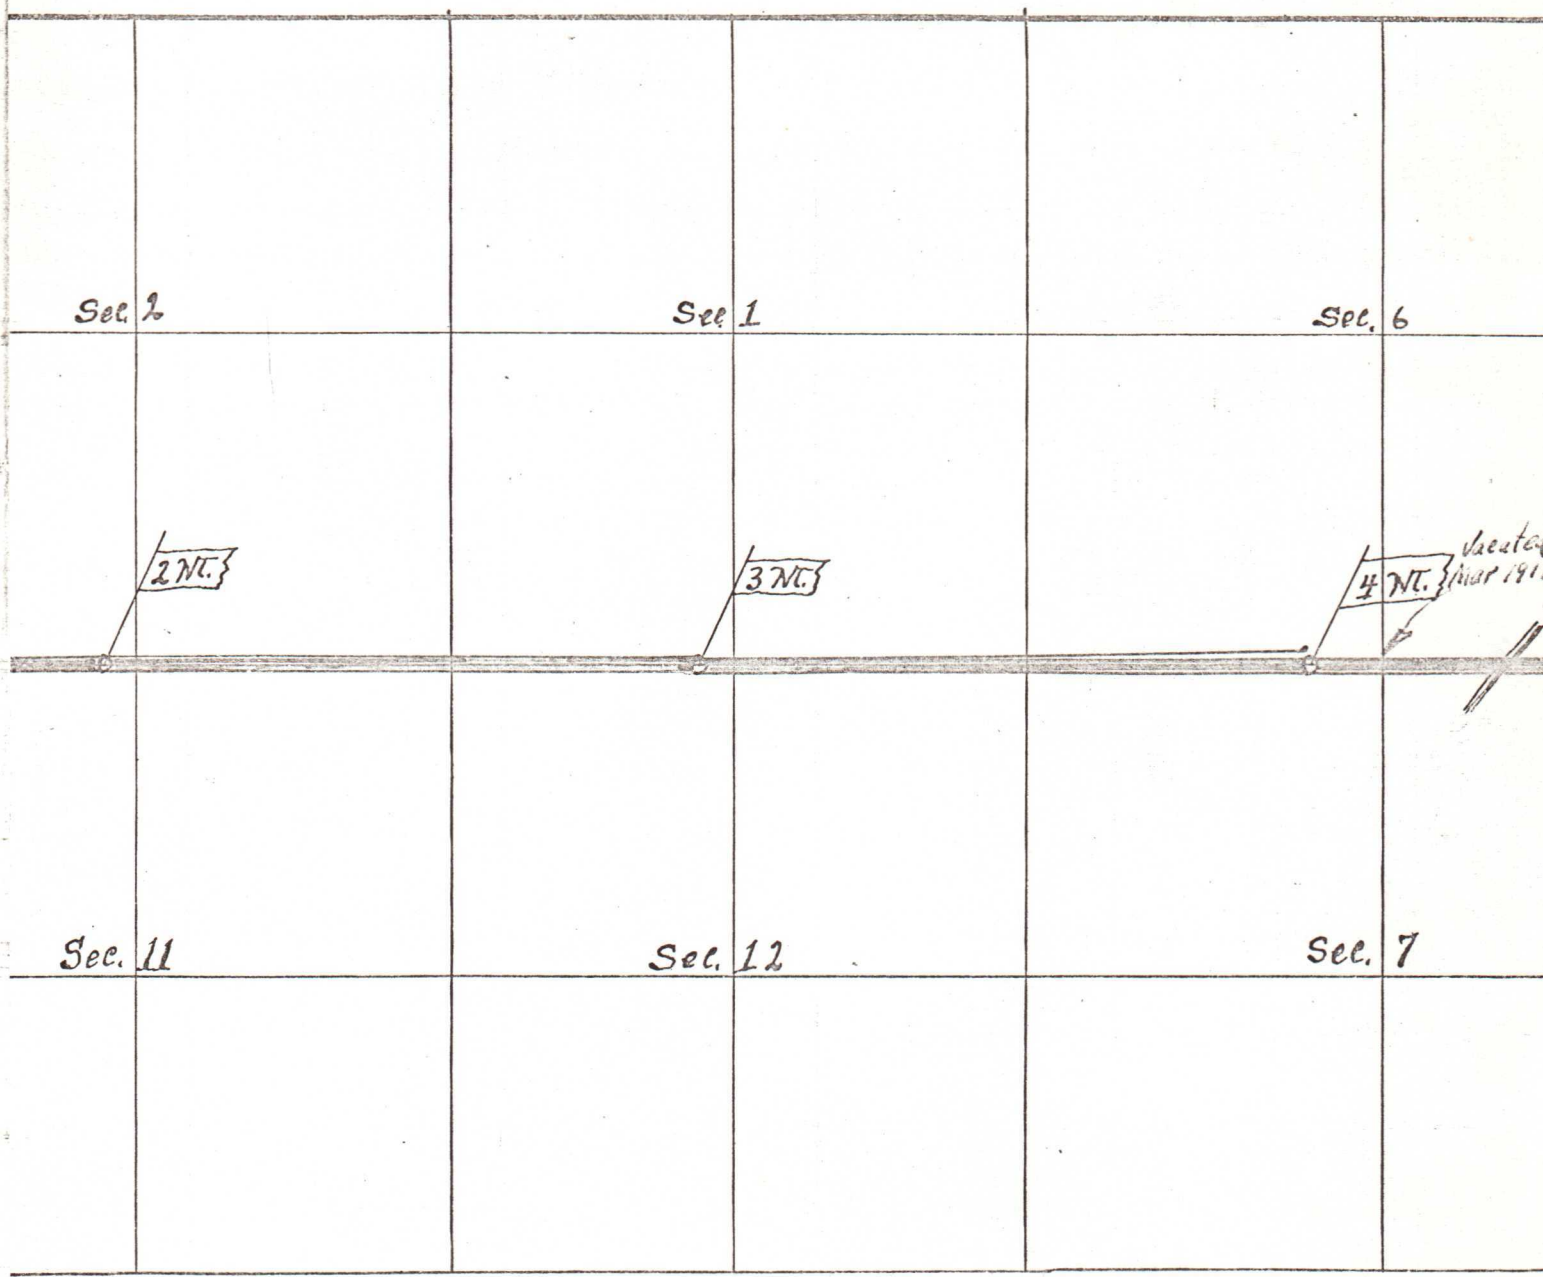

611

611

