

653

Plan of Road No. 653
in
Townships 3 and 4 North Range 28 East Will. Mer.


REVEREND
MILLER

R.T.
No. 653

9 M.

10 M.

11 M.

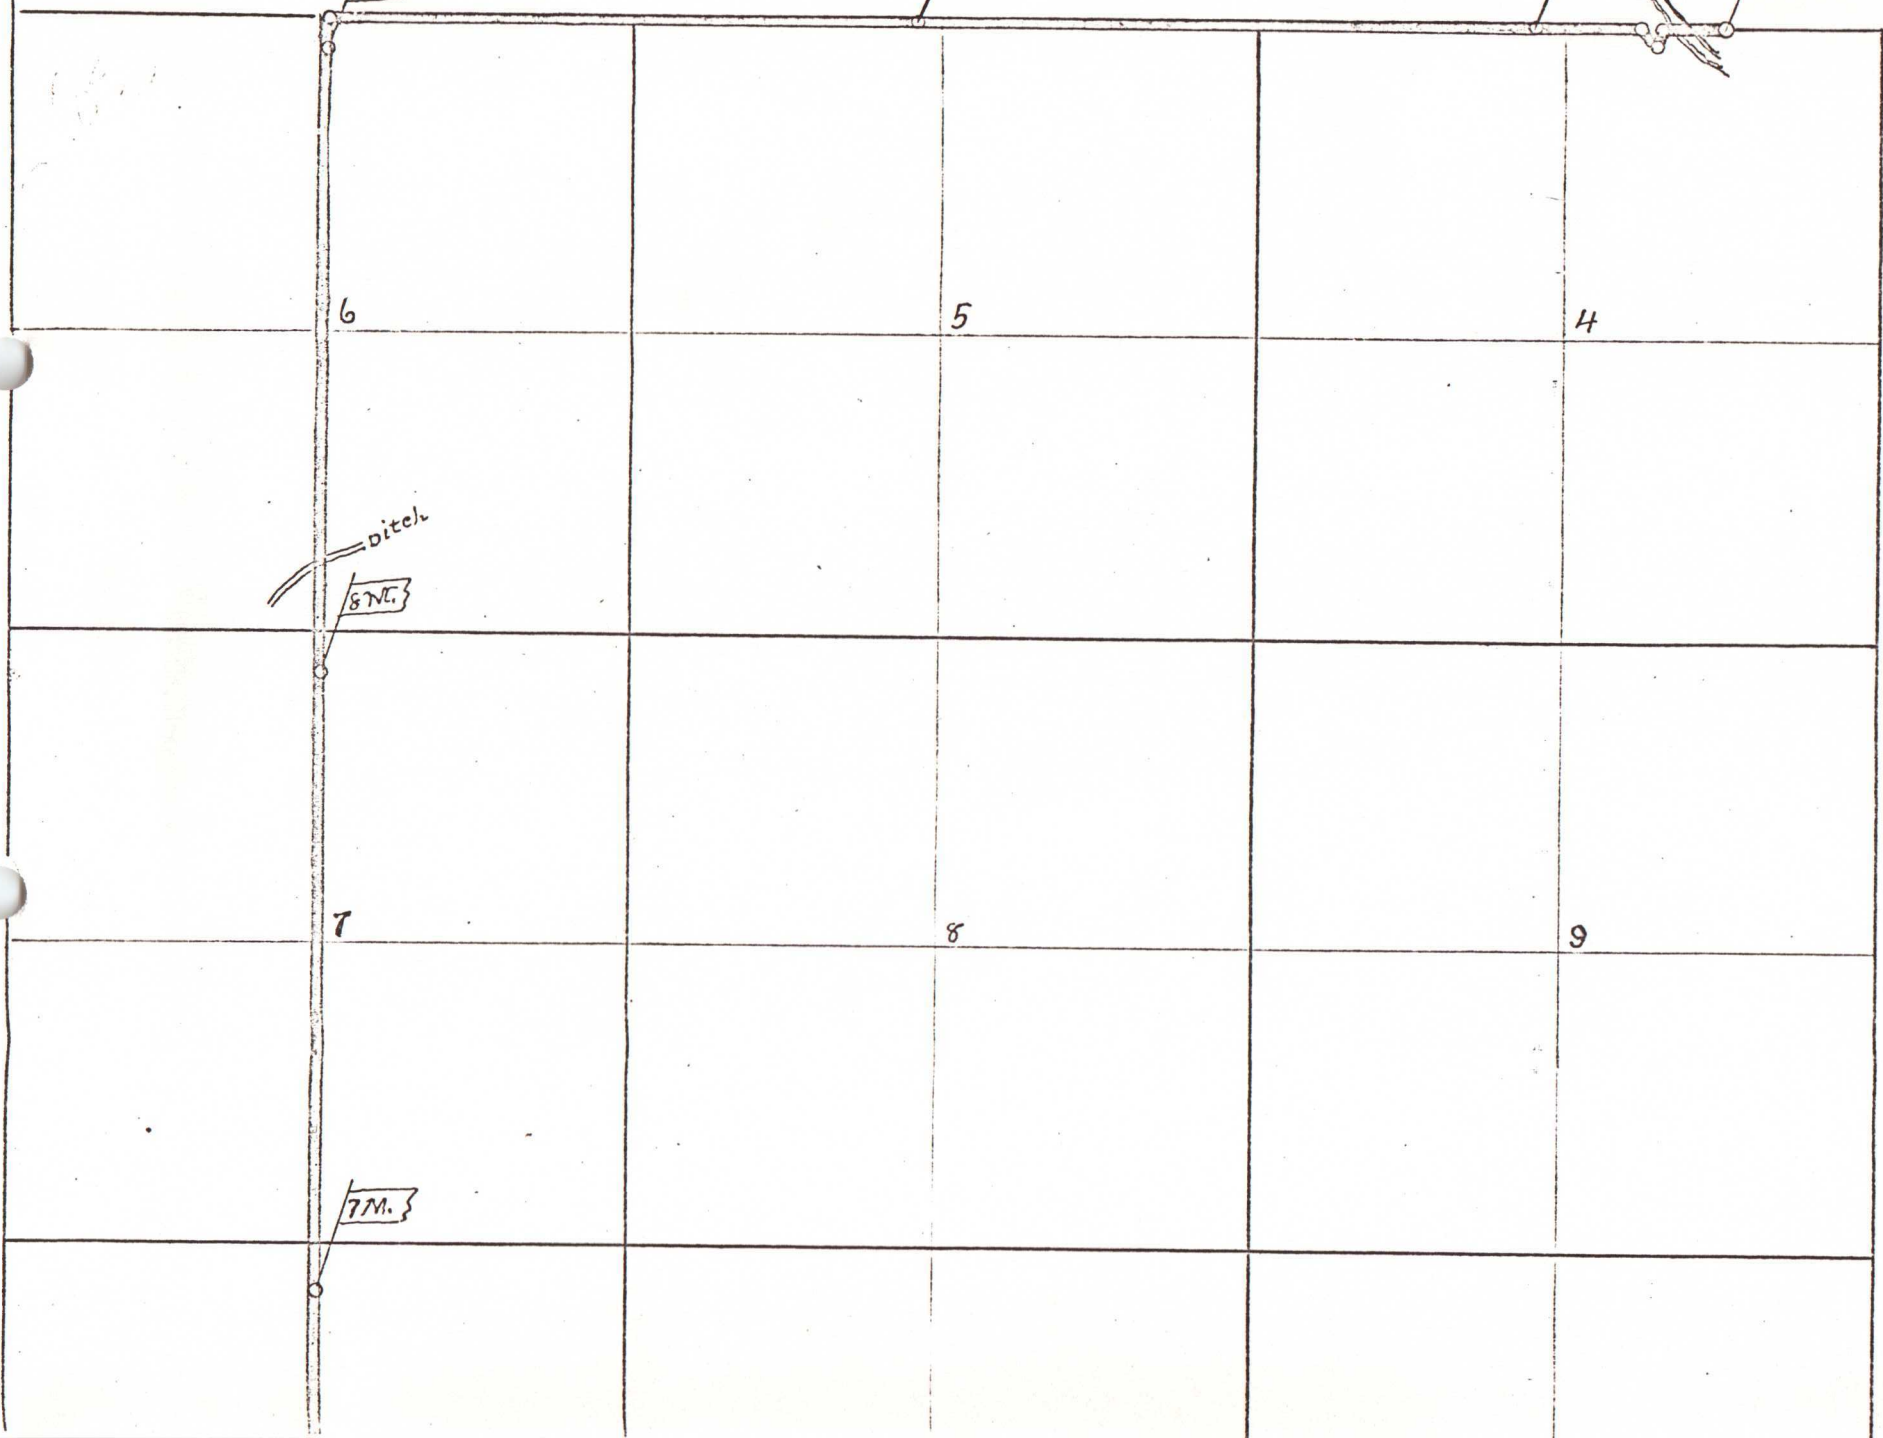

6

5

4

7

8


9

7 M.


ditch

8 M.

653

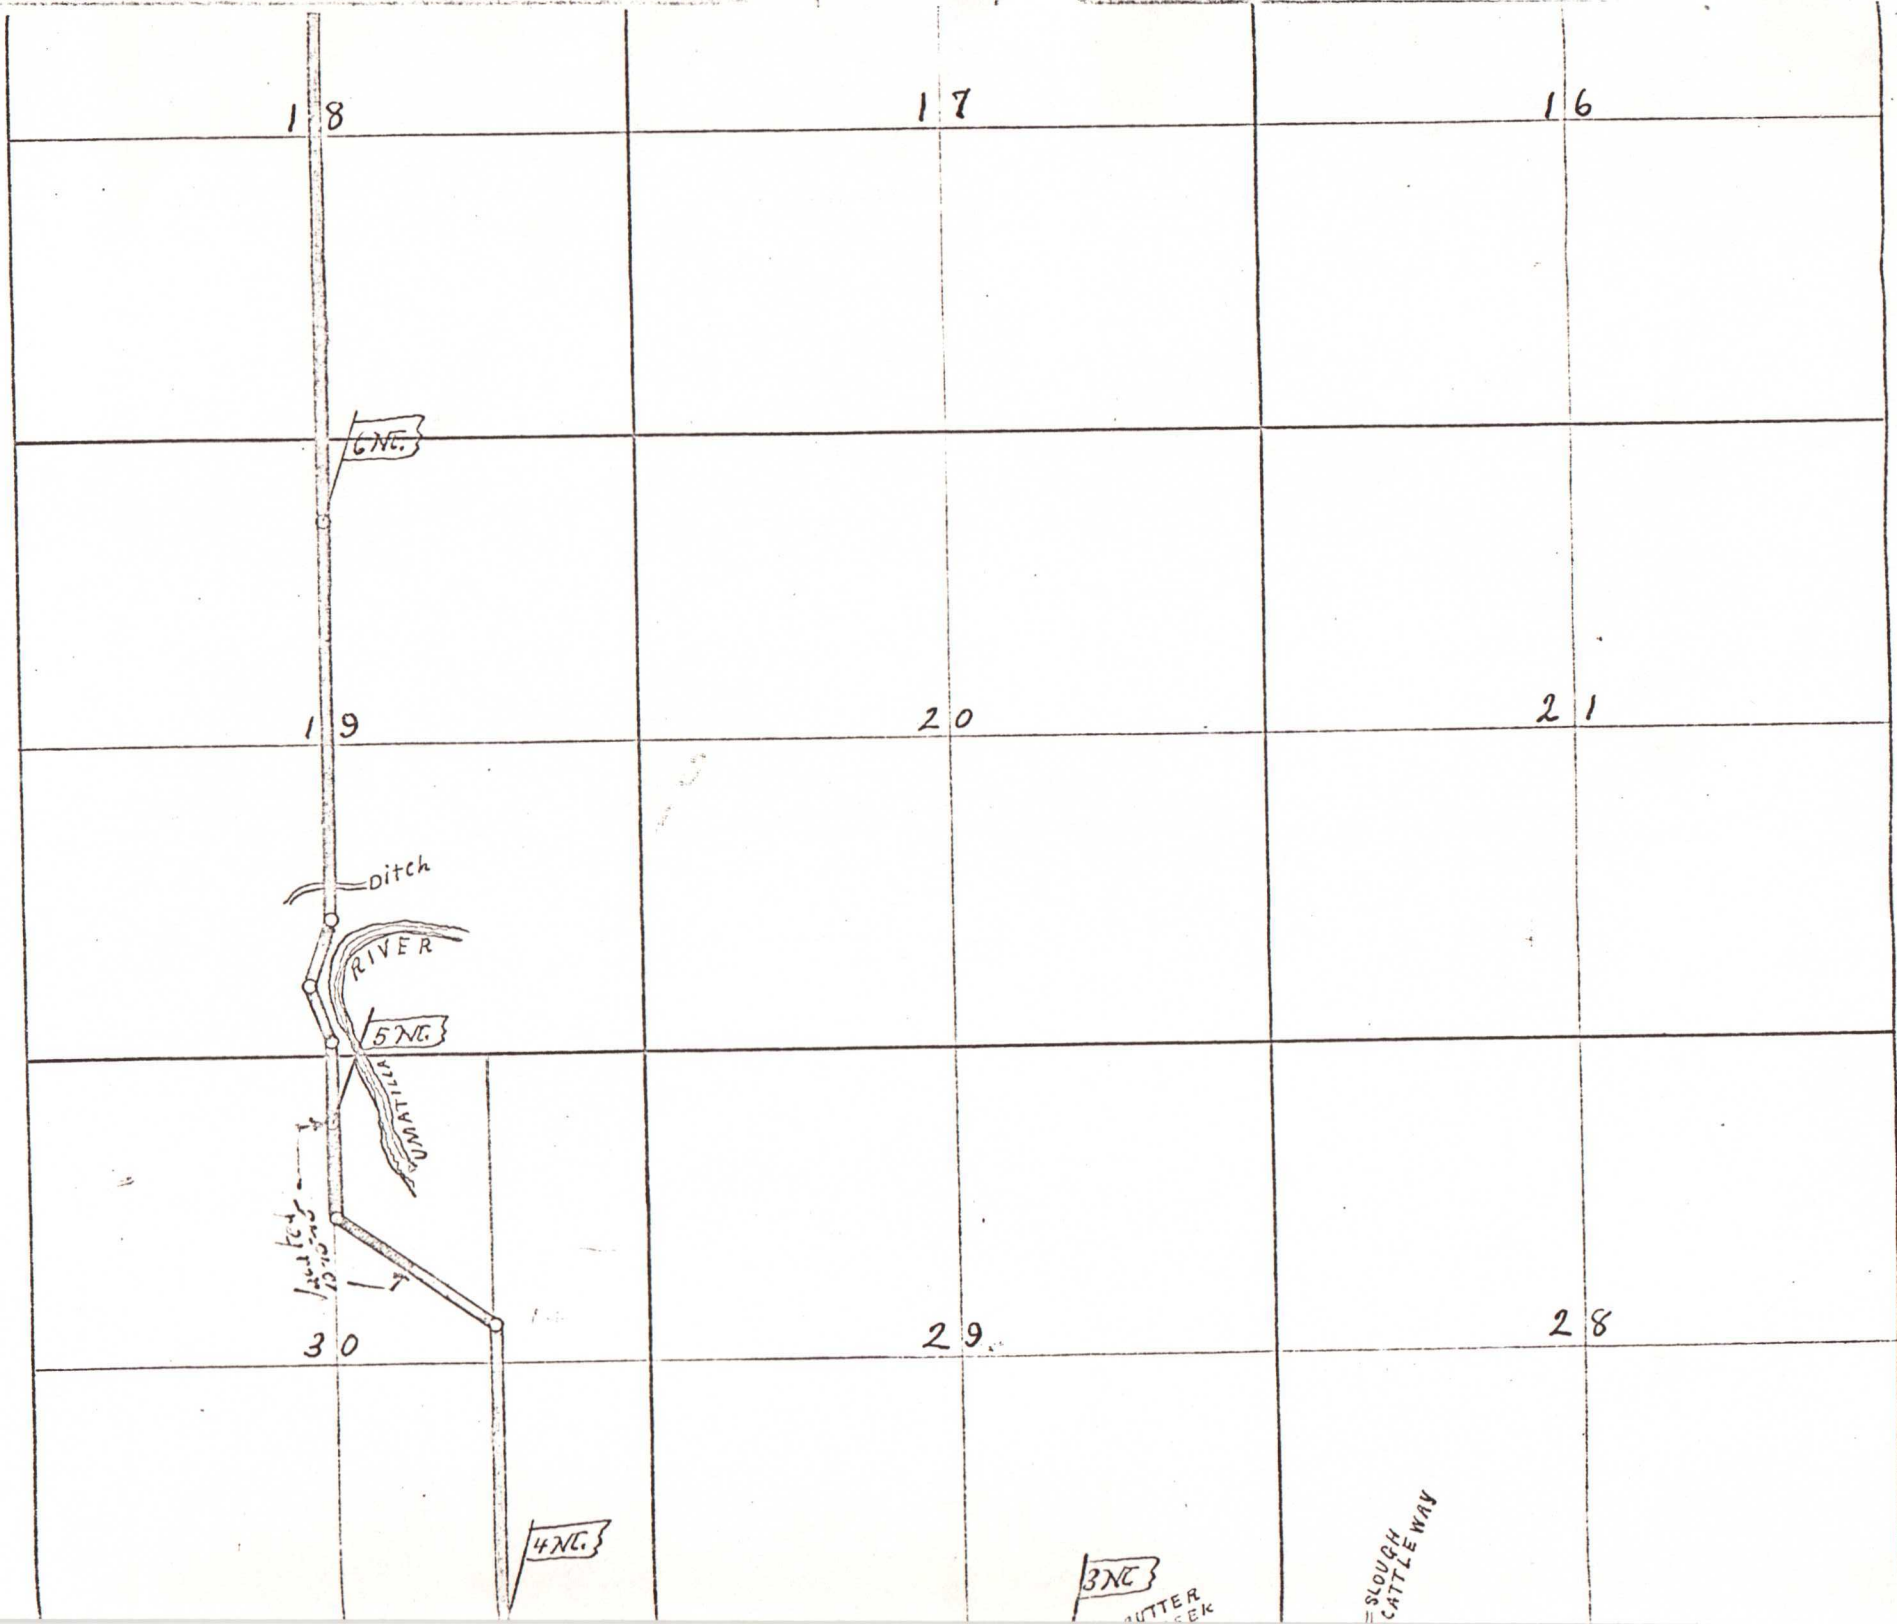

653

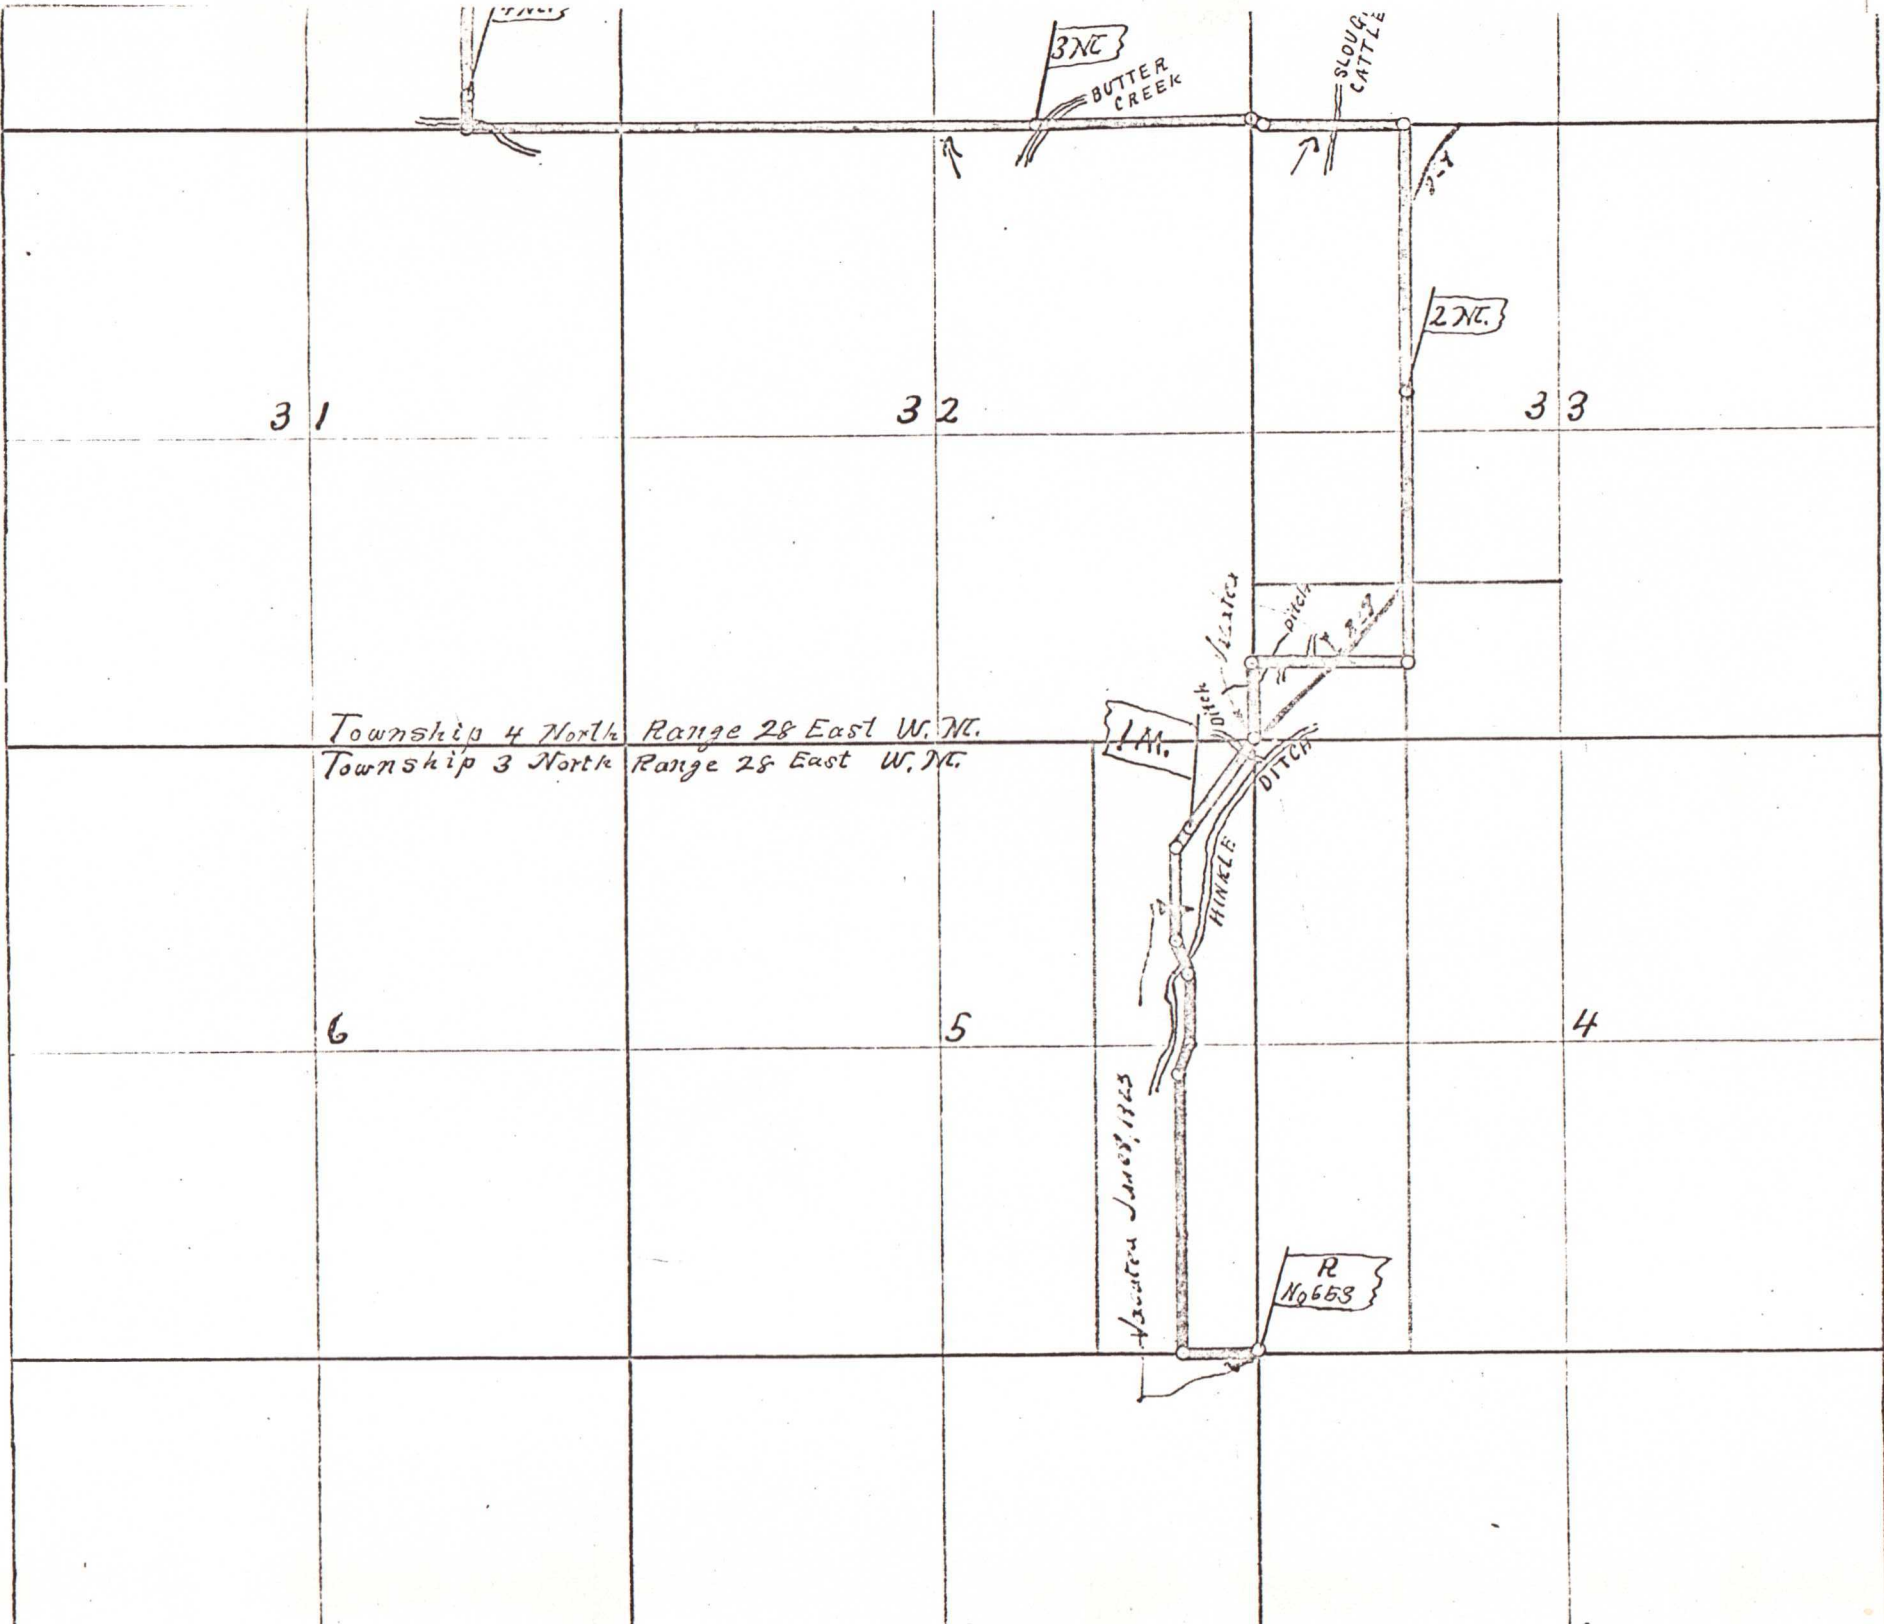

653