


1. No. 620

8th 29 East Will. Tex.

COLUMBIA RIVER

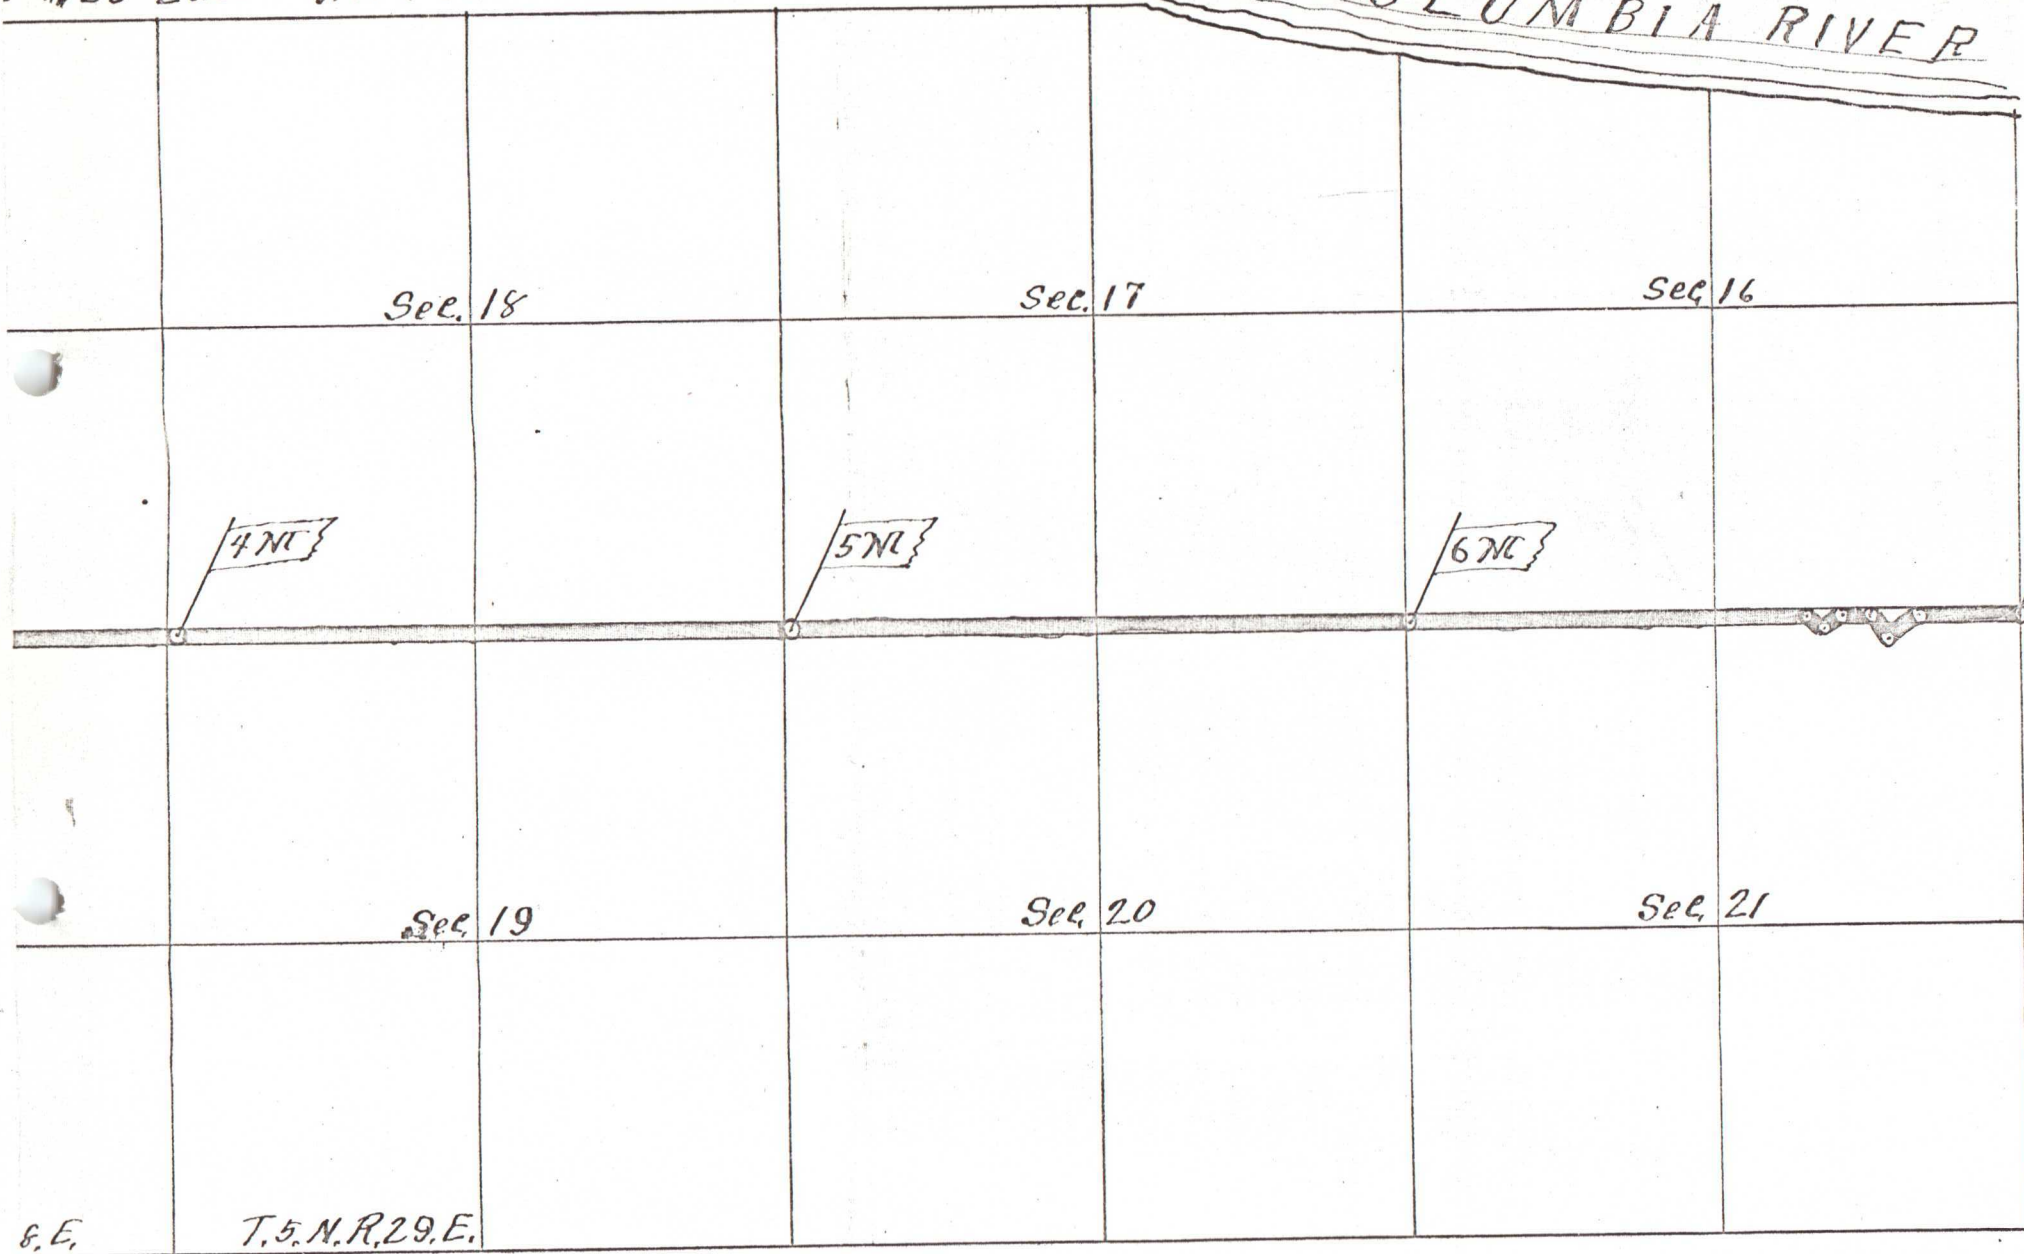


True Meridian
 Var. 21° 20' E
 scale 25 ch. 1"

620

Plat of Road
in Township 5 North Range 2

620

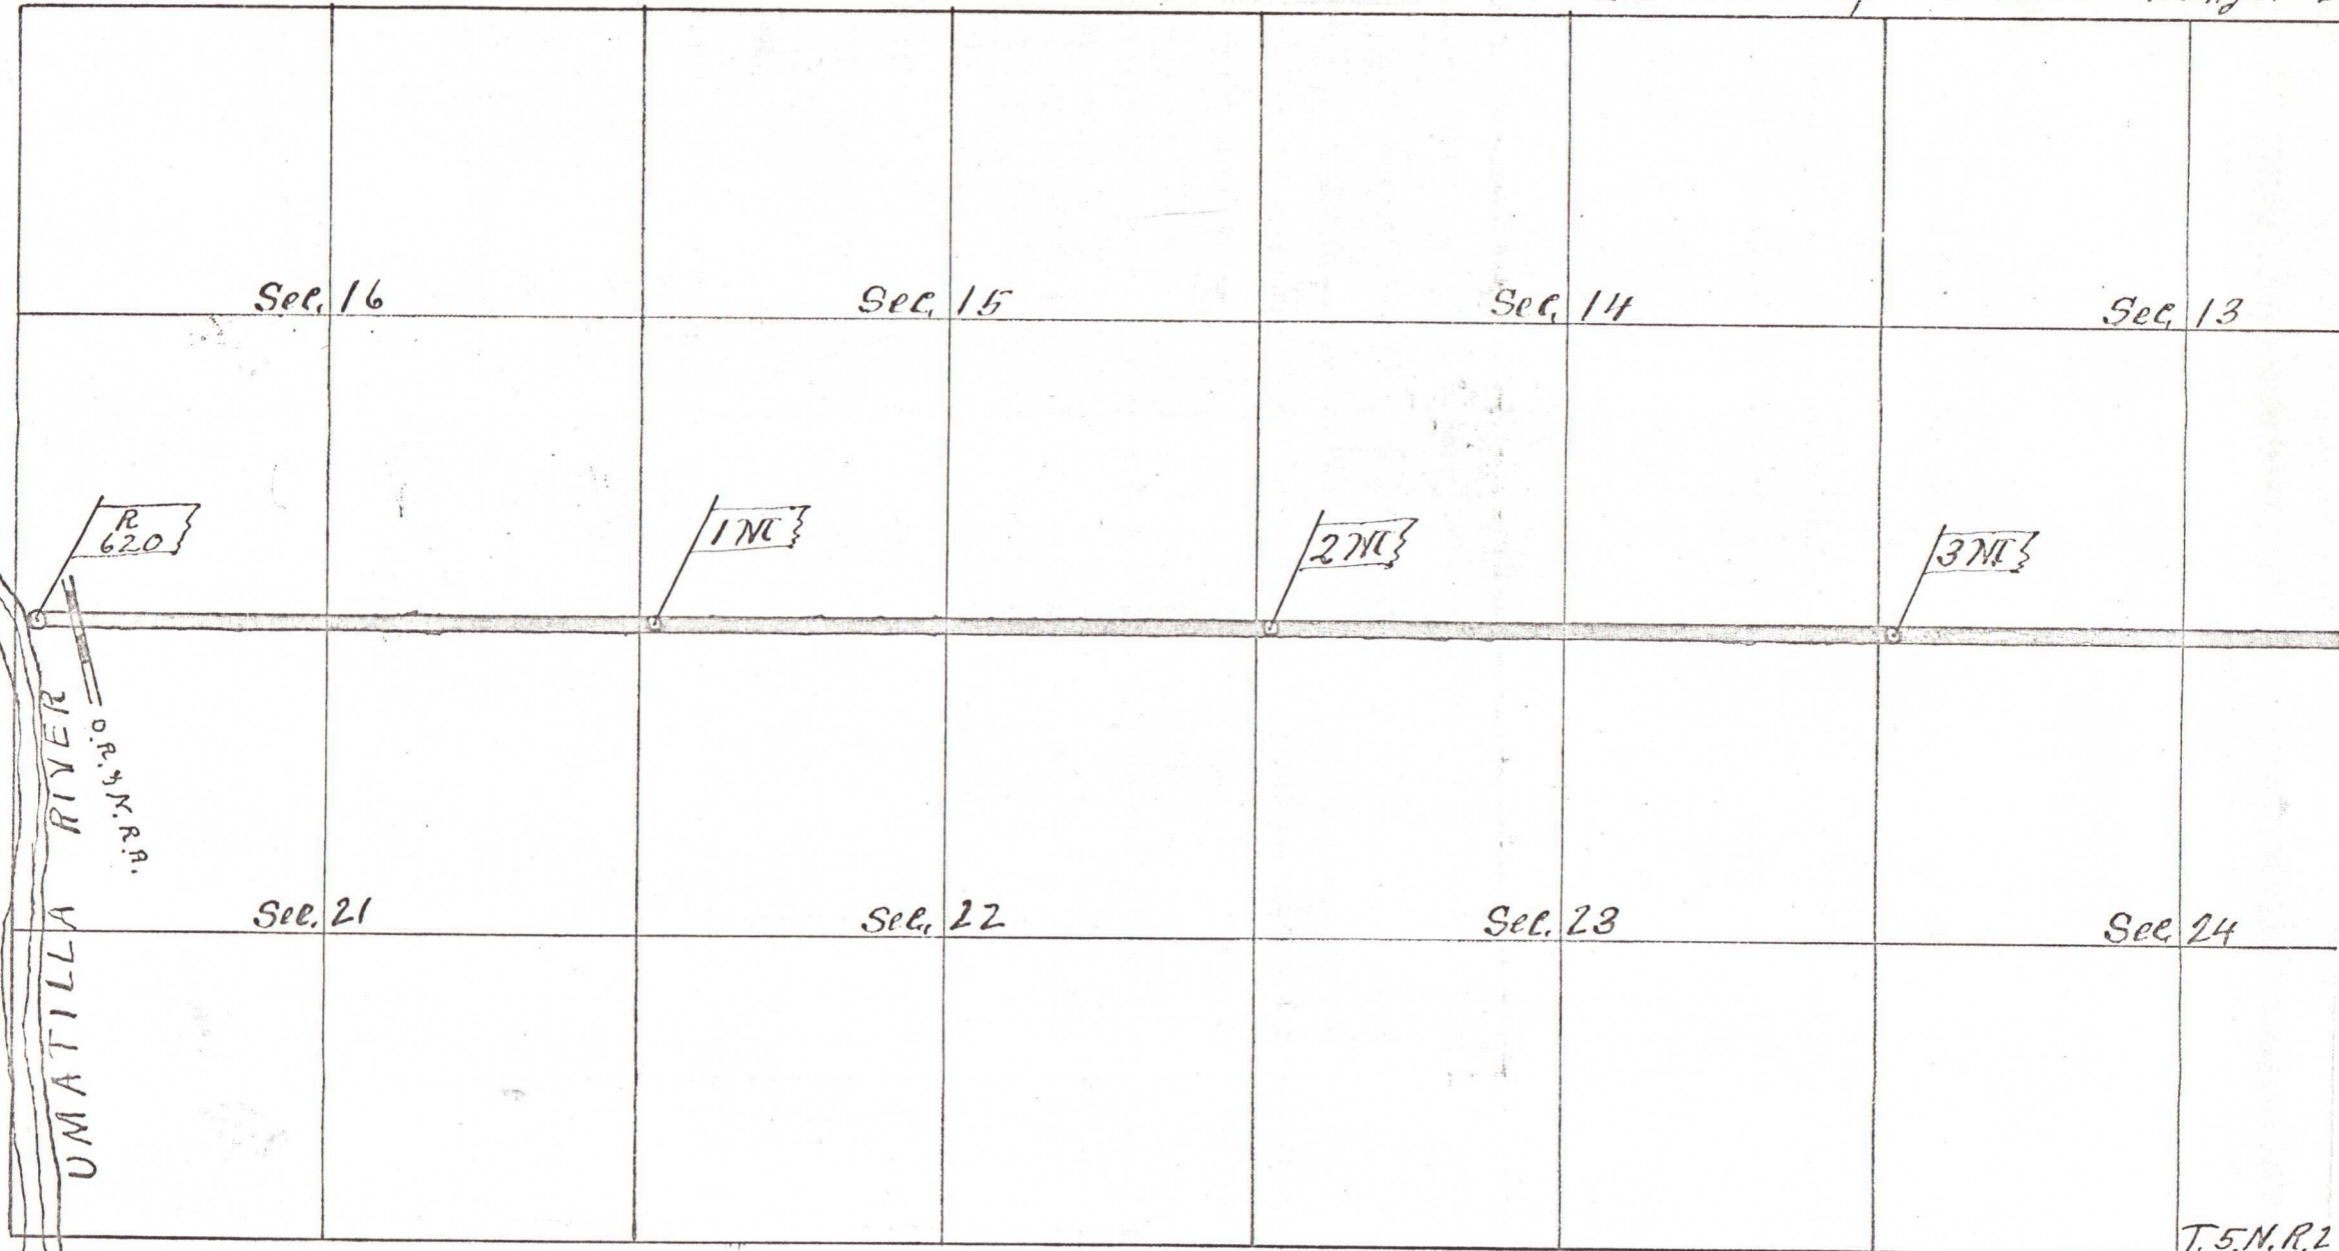

T. 5. N. R. 2