

UMATILLA COUNTY PARTITION PLAT 1997-46

STATE OF OREGON, }
COUNTY OF UMATILLA }
I certify that this instrument was received and recorded
ON December 12, 1997
at 8:30 o'clock Am., in the record of PLATS of said County.
YEAR NUMBER Slide
1997 46

OFFICE OF COUNTY RECORDS
By: GEORGIA MCNAUGHT
Records Officer

Fees \$ 25.00 No. 1997-3200617

SURVEYOR'S CERTIFICATE:

THIS SURVEY PROVIDES FOR THE PARTITION INTO 2 PARCELS THAT TRACT CONVEYED TO JERRY L. AND LORETTA DYER BY DEED FILED ON REEL 237, PAGE 173, UMATILLA COUNTY DEED RECORDS. SAID TRACT BEING THE SE 1/4 OF NE 1/4 OF SECTION 36, T 5 N. R 28 E. WM. EXCEPTING THE SOUTH 346 FEET THEREOF. *20 Pth SE 1/4 was*
ALL MONUMENTS FOUND OF THE INITIAL TRACT ARE A RESULT OF CONTIGUOUS PROPERTY SURVEYS. I HAVE RESURVEYED AND FIND THEM TO BE ACCURATE AND TRUE. I CERTIFY THAT I HAVE SURVEYED AND MONUMENTED THE CORNERS OF THIS PLAT AS SHOWN.



OWNER'S DECLARATION:

WE, THE OWNERS OF THE PROPERTY SHOWN ON THIS PARTITION PLAT, DO STATE THAT WE HAVE CAUSED THIS PARTITION PLAT TO BE PREPARED, AND THE PROPERTY PARTITIONED IN ACCORDANCE WITH ORS CHAPTER 92.

Jerry L. Dyer Loretta Dyer
JERRY L. DYER LORETTA DYER

STATE OF OREGON }
COUNTY OF UMATILLA }
SUBSCRIBED AND SWORN BEFORE ME ON THIS 25th
DAY OF November, 1997.

Helen Smallmon
NOTARY PUBLIC FOR OREGON
MY COMMISSION EXPIRES 6-9-98



APPROVALS:

APPROVED THIS 2 DAY OF December, 1997

David H. Klein
COUNTY SURVEYOR


APPROVED THIS 11 DAY OF December, 1997

David C. ...
UMATILLA COUNTY PLANNING DIRECTOR


TAXES ARE PAID IN FULL
APPROVED THIS 9th DAY OF December, 1997

David ...
TAX COLLECTOR

RECEIVED BY
Umatilla County Surveyor
Date 12-97
Rec'd By HK
No. 97-244-B

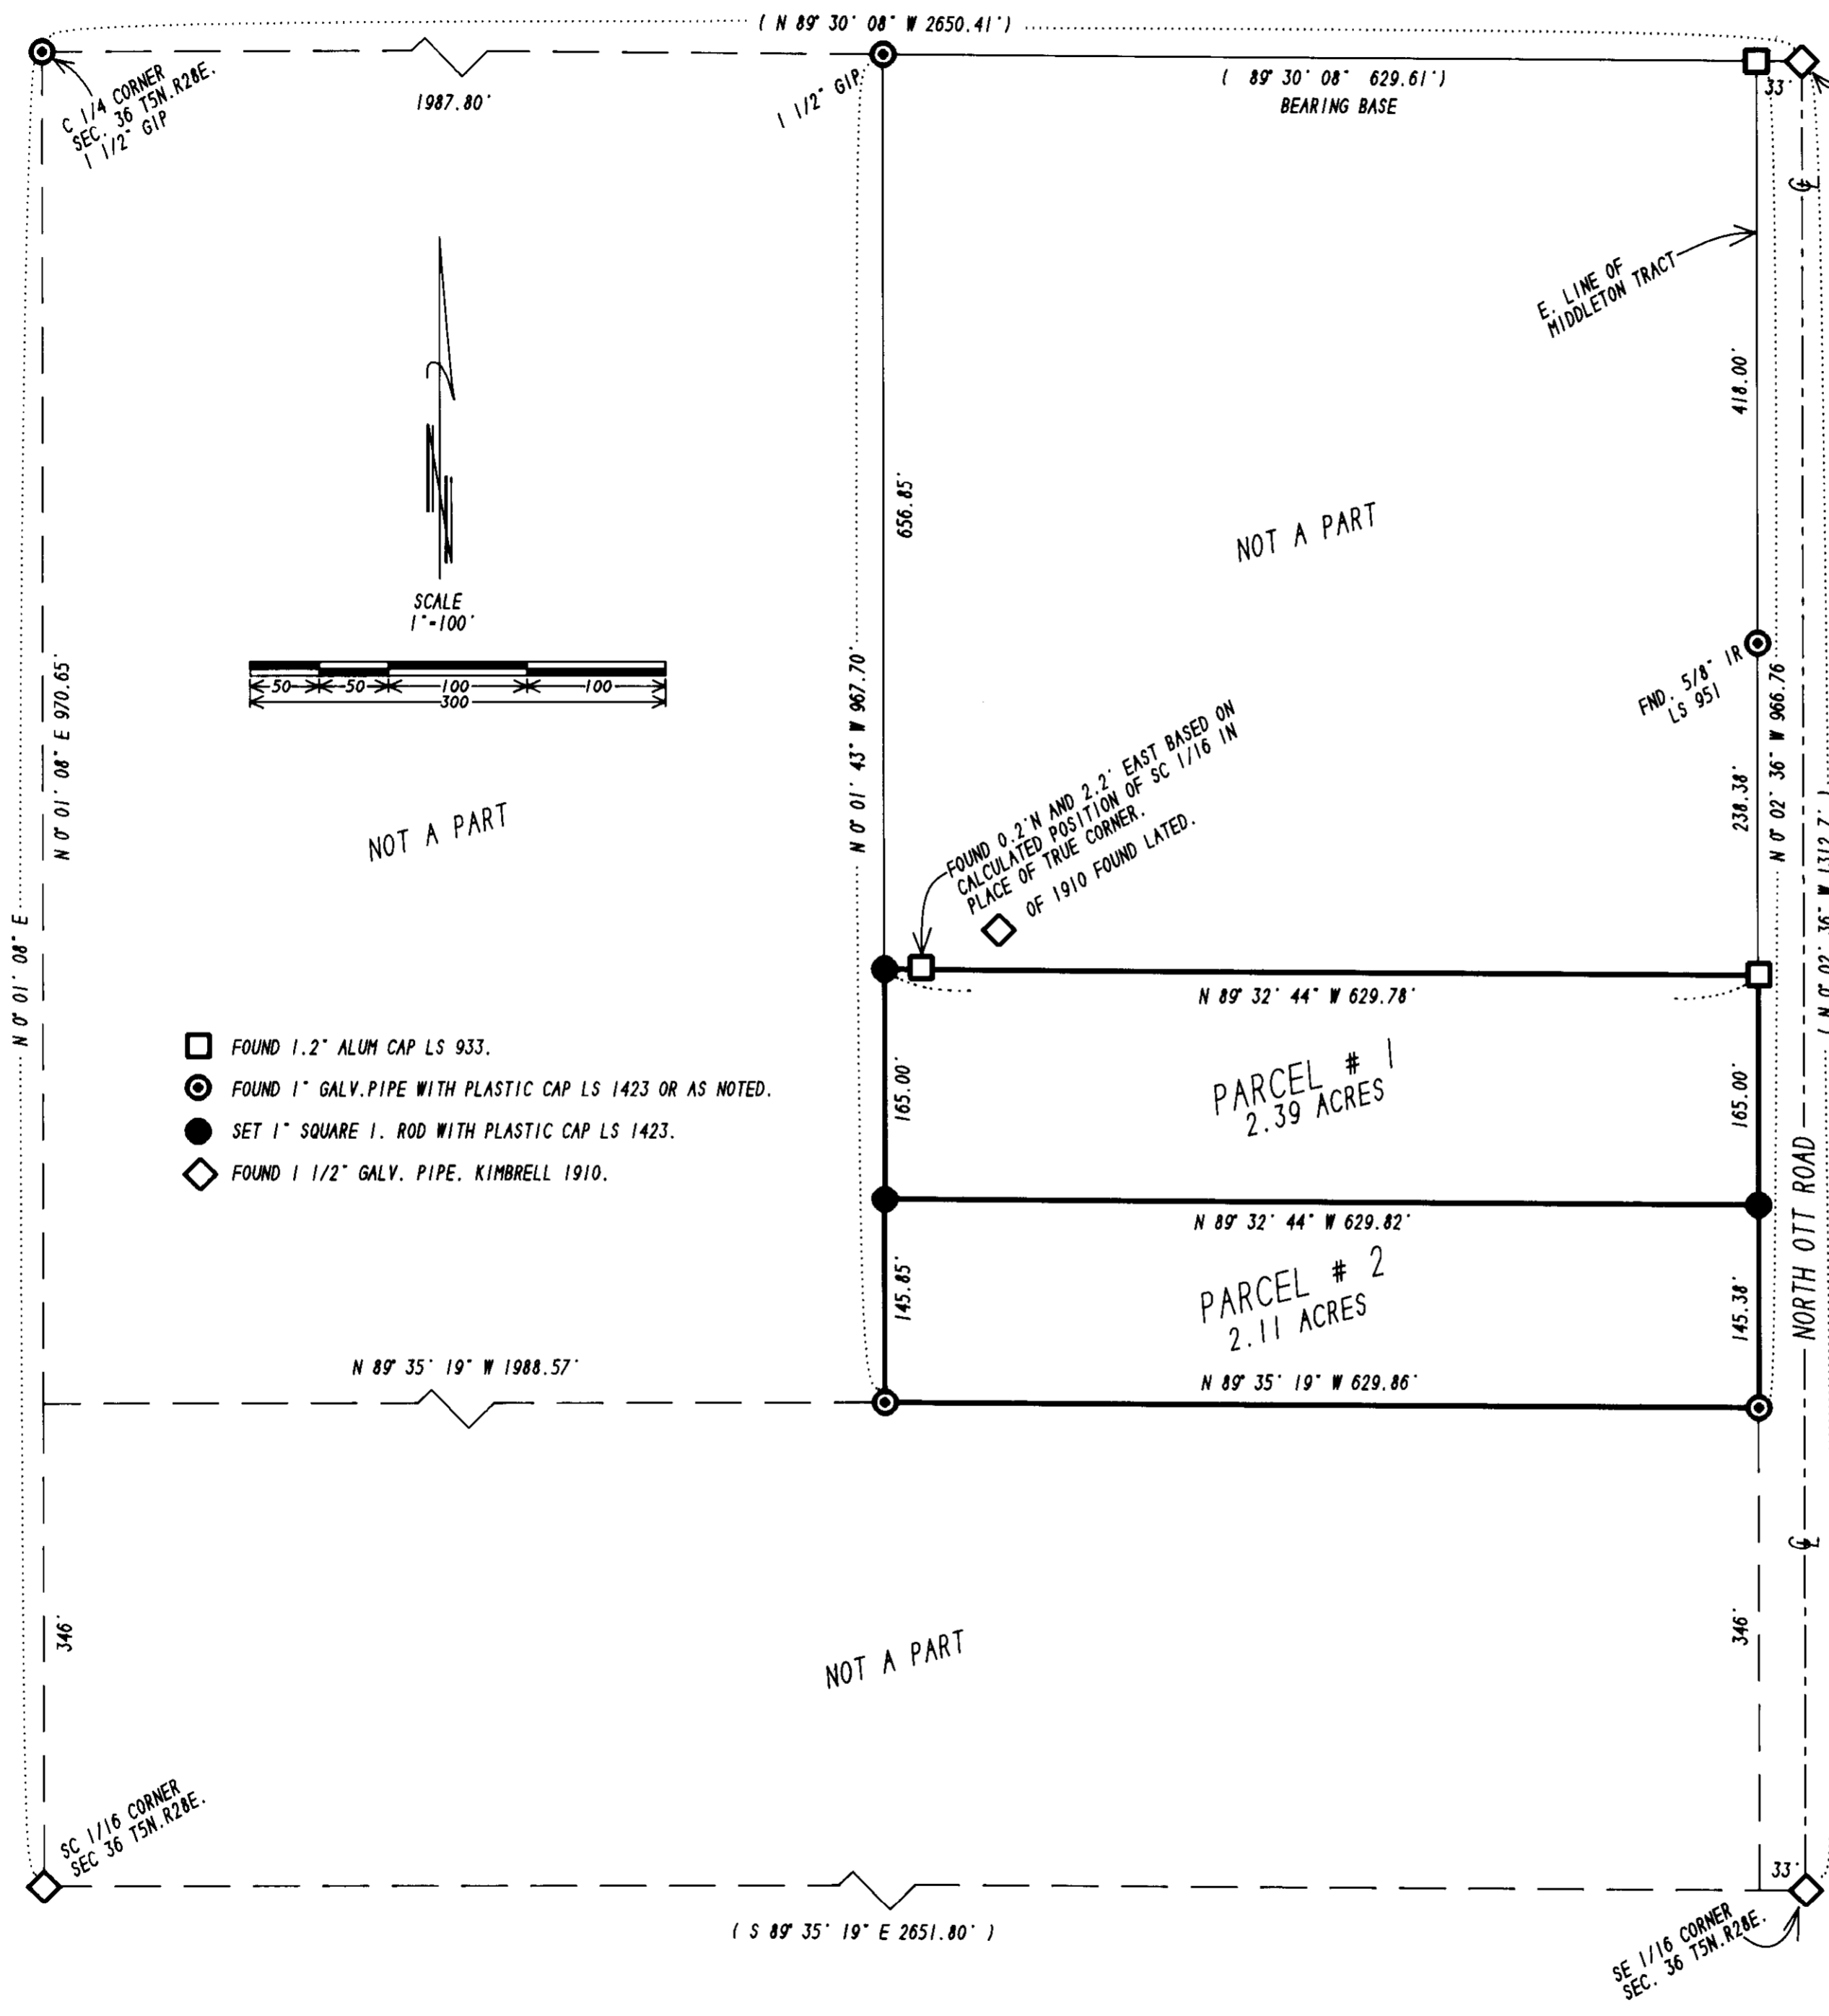

- FOUND 1.2" ALUM CAP LS 933.
- ⊙ FOUND 1" GALV. PIPE WITH PLASTIC CAP LS 1423 OR AS NOTED.
- SET 1" SQUARE I. ROD WITH PLASTIC CAP LS 1423.
- ◇ FOUND 1 1/2" GALV. PIPE, KIMBRELL 1910.

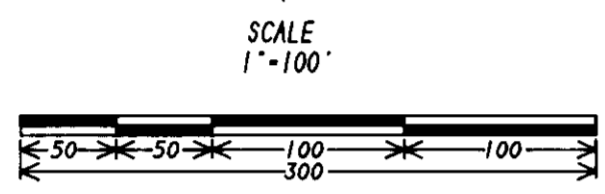

TRUE AND
EXACT COPY

PARTITION PLAT FOR:
JERRY L. AND LORETTA DYER
LOCATED IN THE SE 1/4 OF SECTION 36, T 5 N. R 28 E. W.M.
UMATILLA COUNTY, OREGON
WALTER W. CRAMER 9/03/97
1030 SW 17TH
HERMISTON, OR. 97838 541-567-3471