

2002-11


**PARTITION PLAT 2002-11**  
 IN SE 1/4, SECTION 36, T 5 N, R 28 E, W.M.,  
 W.M., UMATILLA COUNTY, OREGON  
 #LD-5N-642-01

**SURVEYOR'S CERTIFICATE & NARRATIVE:**  
 I, G. DENNIS EDWARDS, AM A REGISTERED SURVEYOR OF THE STATE OF OREGON AND HAVE MARKED WITH PROPER MONUMENTS THE LAND SHOWN ON THIS PLAT.  
 WALT CRAMER SURVEYED THIS PARCEL IN A 1983-84 SURVEY FOR VERNON. I FOUND ALL OF HIS CORNERS AND HELD THEM EVEN THOUGH THEY DO NOT MATCH EXACTLY HIS SURVEY OR THE DEED.  
**DESCRIPTION:** THIS PARCEL IS DESCRIBED IN A DEED TO PAUL J. KRAMER, RECORDED ON REEL 385, PAGE 238, UMATILLA COUNTY DEED RECORDS. IT IS THE SOUTH 346 FEET OF THE SE 1/4 OF THE NE 1/4 OF THE SE 1/4 OF SECTION 36, T 5 N, R 28 E, W.M., UMATILLA COUNTY, OREGON. EXCEPTING ALL ROADS AND RIGHTS OF WAY.

REGISTERED PROFESSIONAL LAND SURVEYOR  
*G. Dennis Edwards*  
 OREGON  
 JULY 16, 1971  
 G. DENNIS EDWARDS  
 9 5 1  
 RENEWS 12/31/2003

**OWNER'S DECLARATION:**  
 I, THE OWNER OF THE ABOVE DESCRIBED LAND, HEREBY DECLARE THAT I HAVE CAUSED THIS PLAT TO BE PREPARED. I HEREBY DEDICATE THE 20 FOOT BY 100 FOOT EASEMENT AS SHOWN FOR WELL USE AND WATER LINES FOR THE USE OF BOTH PARCELS.  
*Paul J. Kramer*  
 PAUL J. KRAMER


STATE OF OREGON }  
 COUNTY OF }  
 SUBSCRIBED AND SWORN BEFORE ME ON THIS  
 15<sup>th</sup> DAY OF January, 2002  
*Marisela Robelo*  
 NOTARY PUBLIC FOR OREGON  
 MY COMMISSION EXPIRES 9/4/2005

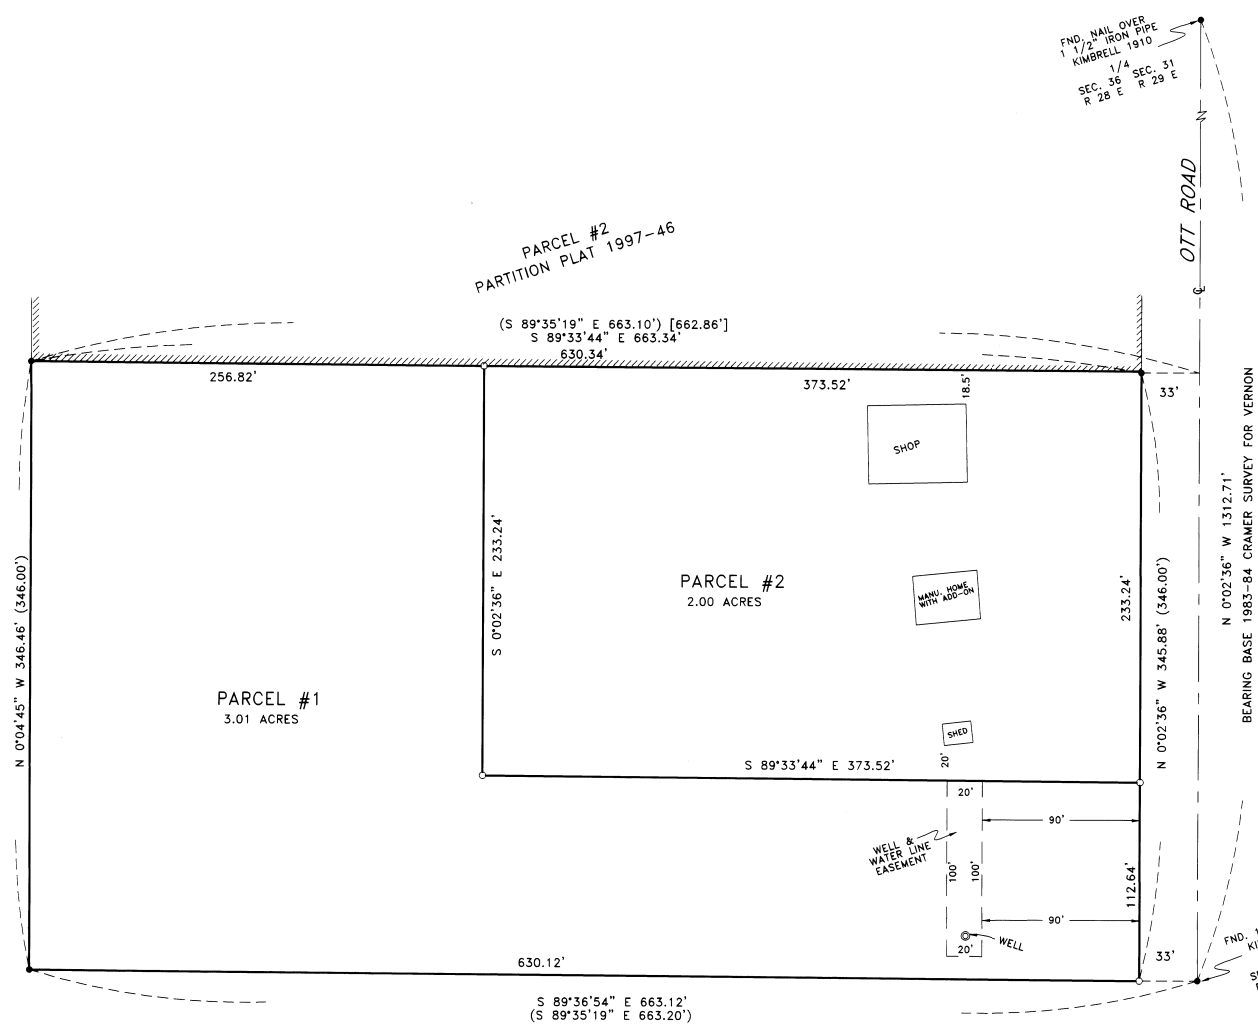

**APPROVALS:**  
 APPROVED THIS 7<sup>th</sup> DAY OF Feb, 2002.  
*David H. Klein*  
 UMATILLA COUNTY SURVEYOR  
 APPROVED THIS 15<sup>th</sup> DAY OF April, 2002.  
*Don Olson*  
 UMATILLA COUNTY PLANNING DIRECTOR  
 TAXES ARE PAID IN FULL  
 APPROVED THIS 28<sup>th</sup> DAY OF March, 2002.  
*David J. Roberts*  
 UMATILLA COUNTY TAX COLLECTOR

STATE OF OREGON, }  
 COUNTY OF UMATILLA } ss  
 I certify that this instrument was received and recorded  
 ON April 1, 2002  
 at 9:30 o'clock Am., in the record of  
 PLATS of said County.  
 YEAR NUMBER Slide  
 2002 11  
**OFFICE OF COUNTY RECORDS**  
 By: ...GEORGIA DUNAWAY...Records Officer  
 Fees \$ 50.00 No. 2002-4090578  
 THIS IS AN EXACT COPY: *G. Dennis Edwards*  
 G. DENNIS EDWARDS

- LEGEND:**
- FOUND 1 1/2" IRON PIPES SET BY CRAMER IN 1983-84 SURVEY FOR VERNON, UNLESS NOTED OTHERWISE
  - SET 5/8"X30" IRON REBAR WITH PLASTIC CAP #951
  - (000) OF RECORD, CRAMER 1983-84 SURVEY FOR VERNON
  - [000] OF RECORD, CRAMER PARTITION PLAT 1997-46

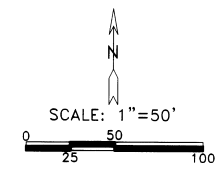

JOB# S0112326  
 EDWARDS SURVEYING P.O. BOX 763  
 541-567-3336 HERMISTON, OREGON 97838  
 DRAWN BY NJF