


PARTITION PLAT 2011-15

A REPLAT OF PARCEL 1 OF PARTITION PLAT 2003-17
IN SW 1/4, SEC. 13, T 4 N, R 28 E, W.M.,
CITY OF HERMISTON, UMATILLA COUNTY, OREGON

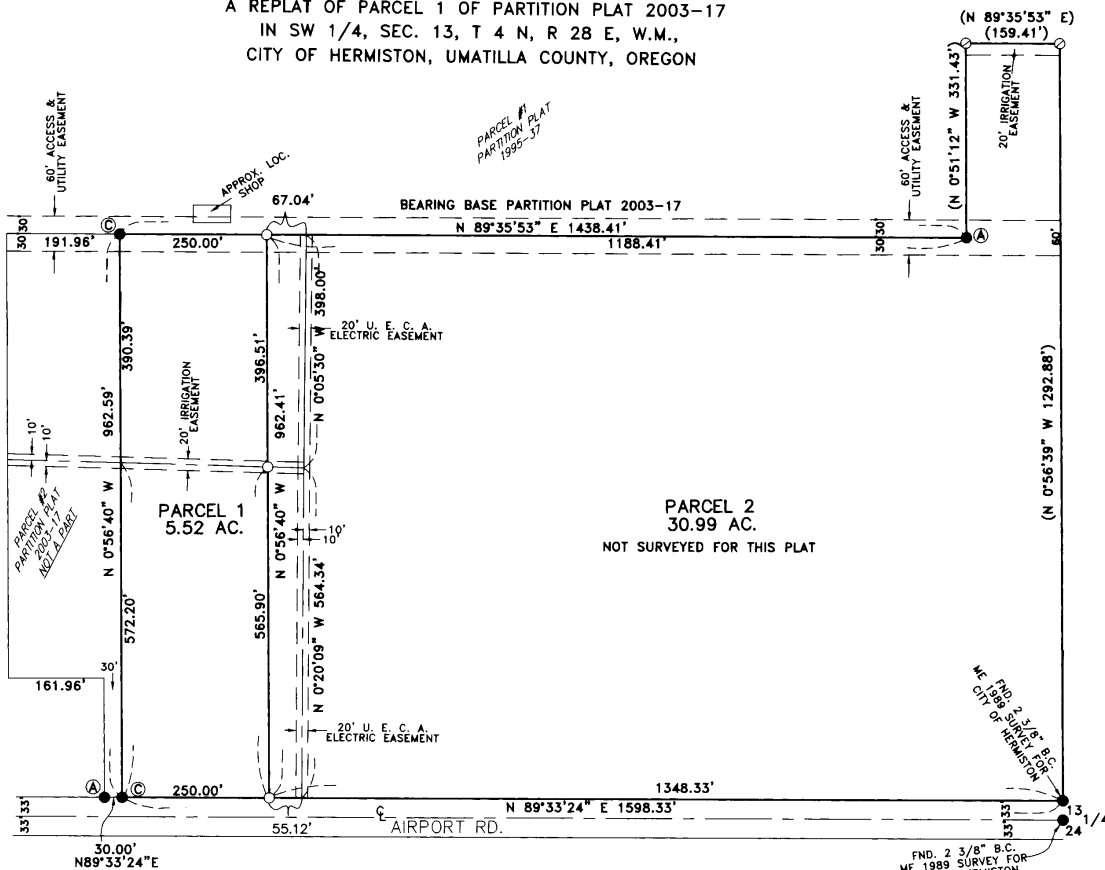


SURVEYORS CERTIFICATION & NARRATIVE:

I, G. DENNIS EDWARDS, AM A REGISTERED SURVEYOR OF THE STATE OF OREGON, AND HAVE MARKED WITH PROPER MONUMENTS THE LAND SHOWN ON THIS PLAT.

I SURVEYED THIS TRACT IN PARTITION PLAT 2003-17 AND THE BEARINGS ARE BASED ON THAT PARTITION PLAT.

DESCRIPTION: PARCEL ONE OF PARTITION PLAT 2003-17 IN THE SOUTHWEST QUARTER OF SECTION 13, T 4 N, R 28 E, W.M., CITY OF HERMISTON, UMATILLA COUNTY, OREGON.

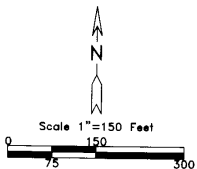

LEGEND:

- FOUND MONUMENTS AS NOTED OR AS BELOW
 - Ⓐ FOUND 5/8" I. REBAR, MY 1995 SURVEY FOR TOM ABLE
 - Ⓑ FOUND 5/8" I. REBAR, MY PARTITION PLAT 2003-17
 - SET 5/8"x30" IRON REBAR WITH PLASTIC CAP #951
 - ⊙ COMPUTED LOCATION FROM PARTITION PLAT 2003-17
- (000) OF RECORD PARTITION PLAT 2003-17

REGISTERED
PROFESSIONAL
LAND SURVEYOR

G. Dennis Edwards

OREGON
JULY 16, 1971
G. DENNIS EDWARDS
9 5 1

RENEWS 12/31/2011

STATE OF OREGON,
COUNTY OF UMATILLA }
I certify that this instrument was received and
recorded
ON June 20, 2011
at 10:00 o'clock Am., in the record of
PLATS of said County
YEAR NUMBER Slide
2011 15

OFFICE OF COUNTY RECORDS
By: JEAN HEMPHILL, Records Officer
Fees \$ 65.00 No. 2011-5790464

APPROVALS

UMATILLA COUNTY SURVEYOR

APPROVED THIS 17 DAY OF June, 2011

David H. K. B.
UMATILLA COUNTY SURVEYOR

CITY OF HERMISTON PLANNING COMMISSION

APPROVED THIS 8 DAY OF June, 2011

John Enz
CHAIRMAN

STANFIELD IRRIGATION DISTRICT

APPROVED THIS 24 DAY OF May, 2011

Day Kopas
MANAGER

UMATILLA COUNTY TAX COLLECTOR

PROPERTY TAXES ARE PAID IN FULL.
APPROVED THIS 17 DAY OF June, 2011

Rebecca P. Galt
UMATILLA COUNTY TAX COLLECTOR

OWNER'S DECLARATION:

WE, THE OWNERS OF THE ABOVE DESCRIBED LAND, HEREBY DECLARE THAT WE HAVE CAUSED THIS PLAT TO BE PREPARED.
WE HEREBY ACKNOWLEDGE THE EASEMENTS AS SHOWN ON THIS PLAT.

Phillip C. Brown Trustee
PHILLIP C. BROWN, TRUSTEE OF
PHILLIP C. BROWN AND MARIANNE BROWN
LIVING TRUST DATED AUGUST 10, 2004; OWNER

Charles Mark Brown
CHARLES MARK BROWN, OWNER

Marianne Brown Trustee
MARIANNE BROWN, TRUSTEE OF
PHILLIP C. BROWN AND MARIANNE BROWN
LIVING TRUST DATED AUGUST 10, 2004; OWNER

Jackie A. Brown
JACKIE A. BROWN, OWNER

Angella Lambert
ANGELLA LAMBERT, OWNER

Diana Woodward
DIANA WOODWARD, OWNER

STATE OF OREGON }
COUNTY OF TILLAMOOK }
BEFORE ME ON THIS 1st DAY OF June, 2011
APPEARED CHARLES MARK BROWN, OWNER AND JACKIE A. BROWN,
OWNER AND ACKNOWLEDGED THE FOREGOING DECLARATION

Janet L. Lease
NOTARY PUBLIC FOR OREGON
Janet L. Lease
PRINTED NAME
COMMISSION NO. 437751
MY COMMISSION EXPIRES 5-25-2013

STATE OF OREGON }
COUNTY OF UMATILLA }
BEFORE ME ON THIS 23 DAY OF May, 2011
APPEARED PHILLIP C. BROWN AND MARIANNE BROWN, TRUSTEES OF
THE PHILLIP C. BROWN AND MARIANNE BROWN LIVING TRUST
DATED 8/10/2004; OWNERS, ANGELLA LAMBERT, OWNER AND
DIANA WOODWARD, OWNER AND ACKNOWLEDGED THE FOREGOING
DECLARATION

Janet L. Torres
NOTARY PUBLIC FOR OREGON
Janet L. Torres
PRINTED NAME
COMMISSION NO. 444652
MY COMMISSION EXPIRES 01-01-14

THIS IS AN EXACT COPY: *G. Dennis Edwards*
G. DENNIS EDWARDS

JOB# S1104022
EDWARDS SURVEYING P.O. BOX 763
541-567-3333 HERMISTON, OREGON 97838
DRAWN BY: *John Enz*

Umatilla County Surveyor
Date 6-4
Red'd By *JA*
11-24-8