

STATE OF OREGON, S.S.
COUNTY OF UMATILLA.

I, ELMO E. ROBNETT, BEING FIRST DULY SWORN ON OATH SAY: THAT I HAVE CORRECTLY SURVEYED AND PLATTED THE LAND AS REPRESENTED BY THE ACCOMPANYING PLAT, THE EXTERIOR BOUNDARIES OF WHICH ARE AS FOLLOWS:— BEGINNING AT A POINT 30 FEET EAST AND 60 FEET SOUTH OF THE CENTER OF THE N.W. 1/4 OF SECTION 11, TWP. 4 N. R. 28 E. W.M. WHICH POINT IS ALSO N. 89°-30' E. 65 FEET FROM THE NORTH-EAST CORNER OF LOT 7 BLOCK 4 OF LOBAUGH-STORER ADDITION TO HERMISTON, AND ALSO 408.13 FEET FROM THE SOUTH-EAST CORNER OF MORNINGSIDE ADDITION TO UMATILLA COUNTY, MEASURED AT AN ANGLE OF 4°-10 1/2' TO THE EAST FROM THE EAST LINE OF SAID MORNINGSIDE ADDITION, AT WHICH POINT I PLACED A 3/4 INCH GALVANIZED IRON PIPE, 3 FEET LONG, THE TOP OF WHICH IS 6 INCHES UNDER THE SURFACE OF THE GROUND AS PER SECTION 19-1304 OREGON CODE ANNOTATED: THENCE N. 89°-30' E. PARALLEL WITH THE NORTH LINE OF THE S.E. 1/4 OF N.W. 1/4 OF SAID SECTION 11, 1095.0 FEET: THENCE AT RIGHT ANGLE, SOUTH, 450.0 FEET: THENCE AT RIGHT ANGLE, WEST, 1095.0 FEET: THENCE AT RIGHT ANGLE, NORTH, 450.0 FEET TO POINT OF BEGINNING.

MAY 13 1947

Elmo E. Robnett


NOTARY PUBLIC FOR OREGON.

SUBSCRIBED AND SWORN TO BEFORE ME THIS 13TH DAY OF MAY 1947

May 13 Robnett

NOTARY PUBLIC FOR OREGON.

MY COMMISSION EXPIRES SEPTEMBER 18, 1948

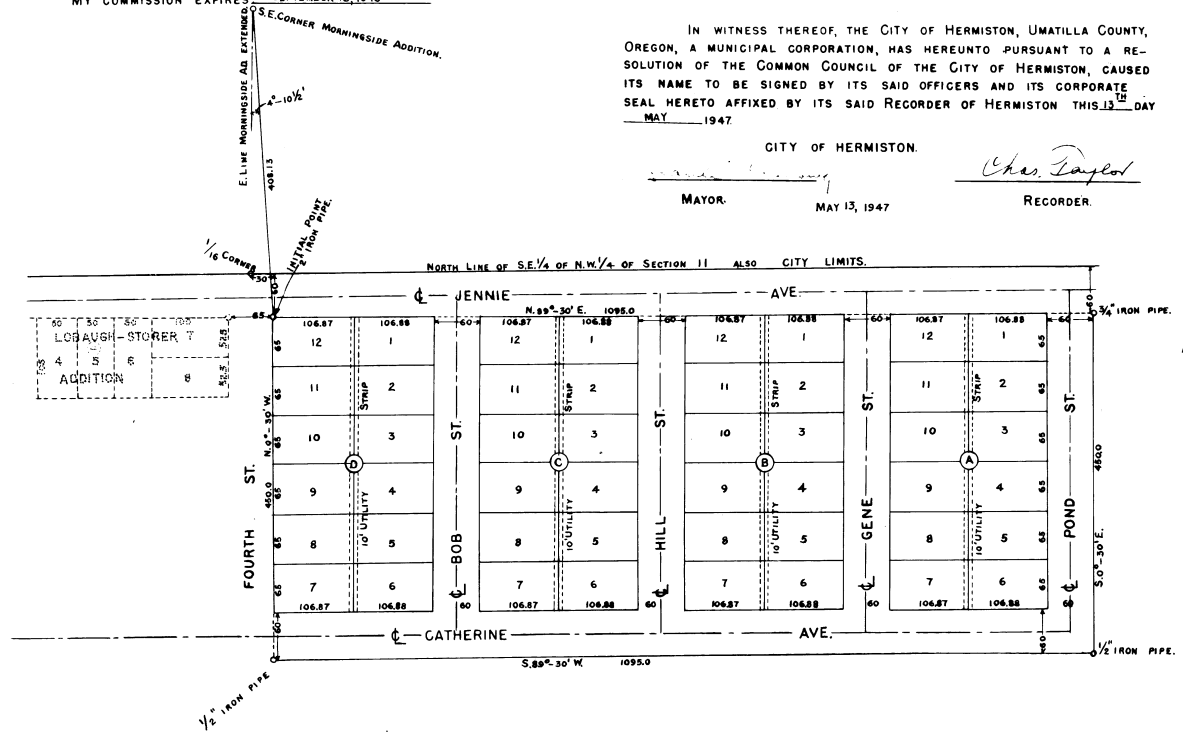

HASKETT ADDITION.

TO
CITY OF HERMISTON.

LOCATED IN S.E. 1/4 OF N.W. 1/4 OF SEC. 11 TWP. 4 N. R. 28 E.W.M.

BY ELMO E. ROBNETT.

SURVEYED & PLATTED

SCALE 1"=100'

MAY 1947.

STATE OF OREGON, S.S.
COUNTY OF UMATILLA.

I, FRANK B. HAYES, HEREBY CERTIFY THAT I AM DULY ELECTED, QUALIFIED AND ACTING COUNTY SURVEYOR OF UMATILLA COUNTY, OREGON, AND HAVE CAREFULLY EXAMINED THE ACCOMPANYING PLAT OF HASKETT ADDITION TO THE CITY OF HERMISTON, UMATILLA COUNTY, OREGON, THAT IT COMPLIES WITH THE LAWS OF THE STATE OF OREGON, AS TO SURVEYING AND PLATTING SUCH PLATS AND IS HEREBY APPROVED.

MAY 12, 1947.

Frank B. Hayes

COUNTY SURVEYOR, UMATILLA COUNTY.
OREGON REG. C.E. No. 197.

IN WITNESS THEREOF, THE CITY OF HERMISTON, UMATILLA COUNTY, OREGON, A MUNICIPAL CORPORATION, HAS HERETO PURSUANT TO A RESOLUTION OF THE COMMON COUNCIL OF THE CITY OF HERMISTON, CAUSED ITS NAME TO BE SIGNED BY ITS SAID OFFICERS AND ITS CORPORATE SEAL HERETO AFFIXED BY ITS SAID RECORDER OF HERMISTON THIS 13TH DAY OF MAY 1947.

CITY OF HERMISTON.

Charles Taylor

MAYOR.
MAY 13, 1947

Charles Taylor

RECORDER.

KNOW ALL MEN BY THESE PRESENTS: THAT WE, THE UNDERSIGNED OF UMATILLA COUNTY, OREGON, OWNERS AND CLAIMANTS OF THE ABOVE DESCRIBED TRACT, DO HEREBY DECLARE AND ACKNOWLEDGE THE ACCOMPANYING PLAT TO BE THE AUTHORIZED PLAT OF HASKETT ADDITION TO THE CITY OF HERMISTON, UMATILLA COUNTY, OREGON, AND WE DO GIVE, GRANT AND DEDICATE TO THE USE OF THE PUBLIC AS STREETS, ALLEYS AND PUBLIC HIGHWAYS, ALL STREETS AND ALLEYS AS SHOWN ON SAID PLAT AND OWNED BY THE UNDERSIGNED.

MAY 13, 1947

John Haskett
Della Haskett

STATE OF OREGON, S.S.
COUNTY OF UMATILLA, S.S.

ON THIS 13TH DAY OF MAY 1947, BEFORE ME A NOTARY PUBLIC IN AND FOR SAID COUNTY AND STATE, PERSONALLY APPEARED JOHN L. HASKETT AND DELLA E. HASKETT OF HERMISTON, UMATILLA COUNTY, OREGON, PERSONALLY KNOWN TO ME TO BE THE IDENTICAL PERSONS DESCRIBED AND WHO EXECUTED THE FOREGOING DEED OF DEDICATION, AND ACKNOWLEDGE TO ME THAT THEY EXECUTE THE SAME FREELY AND VOLUNTARILY FOR THE USES AND PURPOSES MENTIONED.

IN WITNESS THEREOF, I HAVE SET MY HAND AND AFFIXED MY SEAL DAY AND YEAR MENTIONED ABOVE.

May 13 Robnett

NOTARY PUBLIC FOR OREGON.

MY COMMISSION EXPIRES SEPTEMBER 18, 1948

WE, THE UNDERSIGNED OFFICERS IN AND FOR UMATILLA COUNTY, OREGON, HEREBY CERTIFY THAT WE HAVE EXAMINED THE ACCOMPANYING PLAT OF HASKETT ADDITION TO THE CITY OF HERMISTON, UMATILLA COUNTY, OREGON, AND FIND THAT THE STREETS AND ALLEYS CONFORM WITH THE ADJACENT PUBLIC STREETS AND ALLEYS IN SO FAR AS IS PRACTICABLE: THAT THE NAME IS LAWFUL: THAT THE SAID PLAT IS IN CONFORMANCE WITH THE STATUTES THAT ALL TAXES AND ASSESSMENTS HAVE BEEN PAID, THEREFORE SAME IS APPROVED.

James H. Terry

COUNTY JUDGE.

Wm. B. Meiners

COMMISSIONER.

Bill Davis

ASSESSOR.

James C. Meiners

COMMISSIONER.

MAY 12, 1947.

STATE OF OREGON, S.S.
COUNTY OF UMATILLA, S.S.

I, MRS. E. B. CASTEEL, COUNTY CLERK OF UMATILLA COUNTY, DO HEREBY CERTIFY THE FOREGOING SHEET OF TRACING TO BE AN EXACT COPY OF THE PLAT AND THE LETTERING THEREON OF HASKETT ADDITION TO THE CITY OF HERMISTON, UMATILLA COUNTY, OREGON, AS FILED IN THE OFFICE OF THE RECORDER OF UMATILLA COUNTY, OREGON.

MAY 13, 1947

E. B. Casteel

COUNTY CLERK OF UMATILLA COUNTY.