


COLONIAL SUBDIVISION

MILTON-FREEWATER, OREGON

1" = 50'
DECEMBER 1977

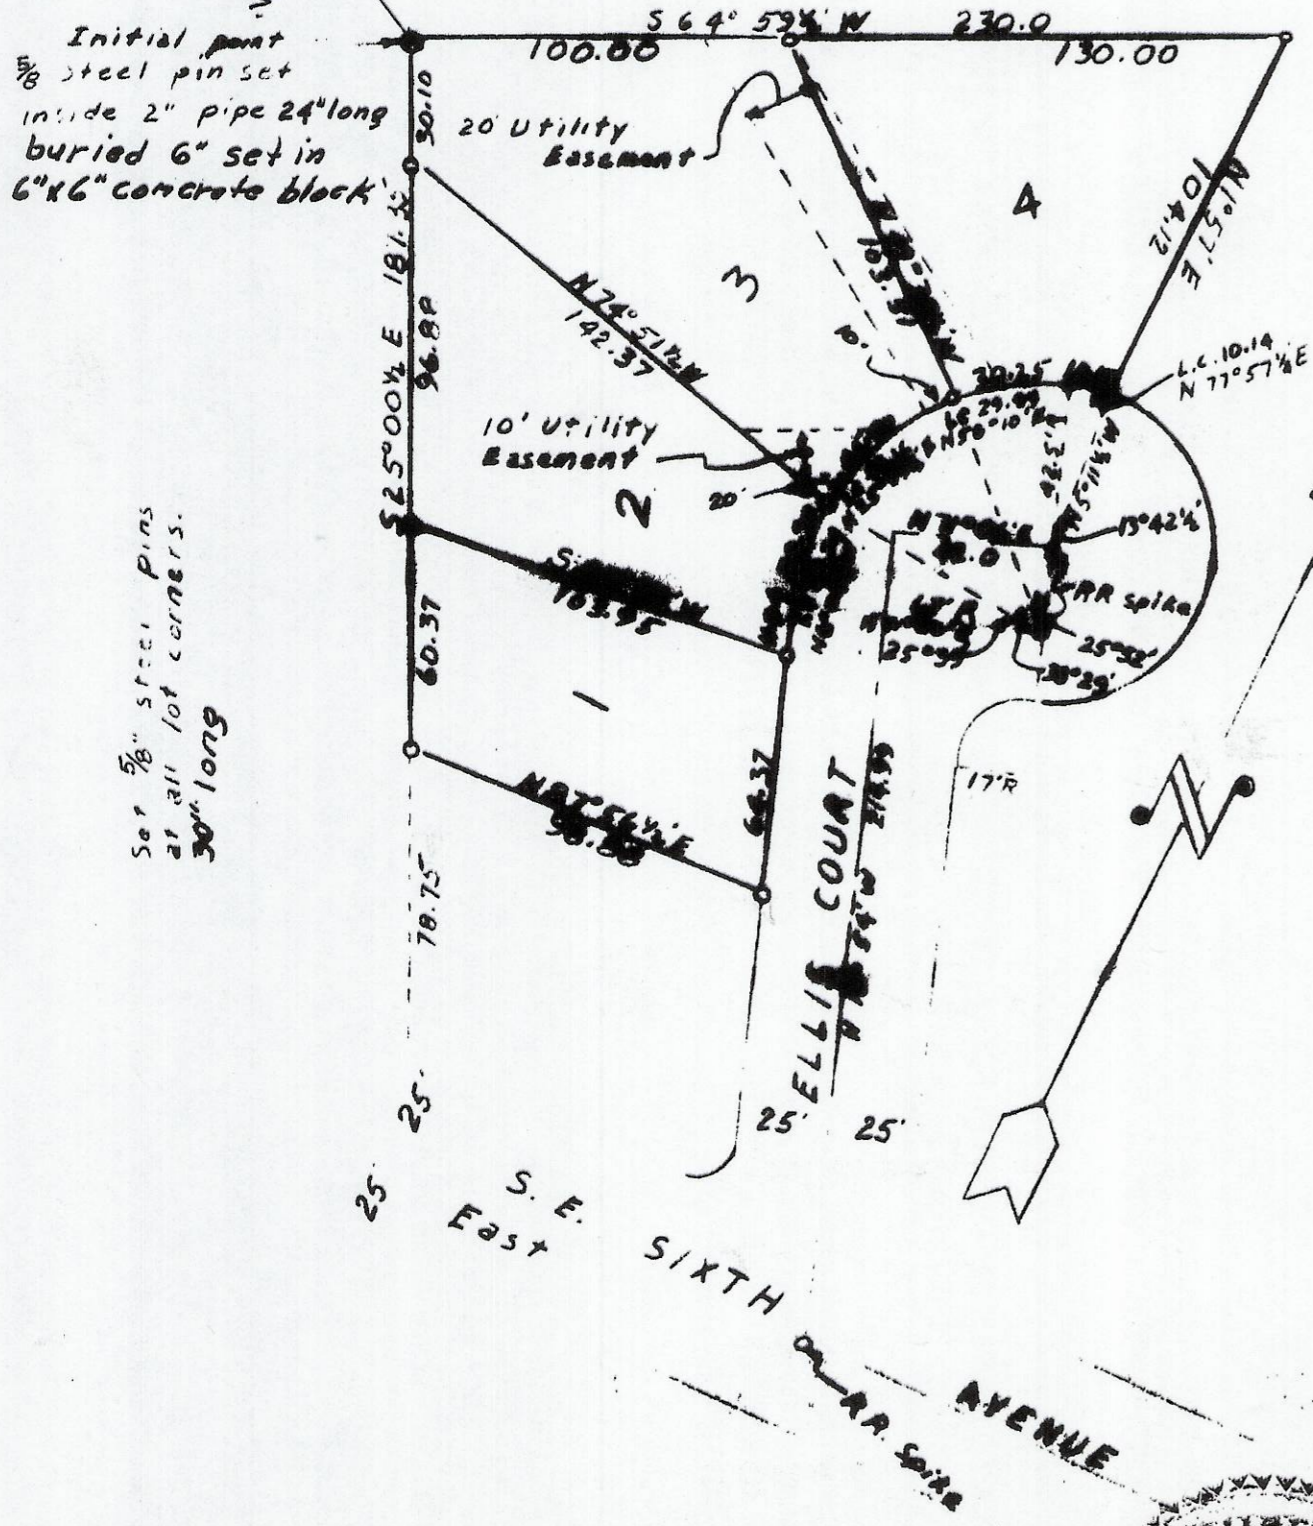

SURVEYOR'S CERTIFICATE

STATE OF OREGON SS
COUNTY OF UMATILLA

This is to certify that I, Guy W. Streamer, Jr. Oregon Land Surveyor license No. 1341 have surveyed, subdivided and platted COLONIAL SUBDIVISION being a subdivision of part of Section 12, T.3N., R.35E., W.M. in the City of Milton-Freewater, Umatilla County, Oregon and more particularly described as follows:

Commencing at the Northeast corner of Lot 1 in Block 2 of Ireland's Addition to Milton as shown on the duly recorded plat; and running thence N64°59'14\"/>

PROFESSIONAL
LAND SURVEYOR

930 Home Street
Walla Walla, Wash.

Guy W. Streamer, Jr.

SEPTEMBER 23, 1977
GUY W. STREAMER, JR.

OWNER'S CERTIFICATE

STATE OF OREGON SS
COUNTY OF UMATILLA

This is to certify that the undersigned are the owners of the land described in this plat, and has caused the same to be surveyed and subdivided, as indicated thereon, for the uses and purposes therein set forth, and does hereby acknowledge and adopt the same under the style and title therein indicated.

The undersigned hereby authorize for public use, the lands shown on this plat for public streets and easements, and hereby also authorize for and grant easements for public utilities as designated on this plat.

[Signatures]

Block Owners and Lots of Block 2
S.E. Sixth Avenue

Block of Owners
S.E. Sixth Ave

[Signature]

[Signature]

[Signature]

[Signature]
V. Vice-Pres. & Cashier

Executed this 7th day of Feb. 1978.

NOTARY CERTIFICATE

STATE OF OREGON
COUNTY OF UMATILLA

I, *[Notary Name]*, a Notary Public, do and for said County, State of Oregon do hereby certify that the undersigned are the owners of the land described in this plat, and has caused the same to be surveyed and subdivided, as indicated thereon, for the uses and purposes therein set forth, and does hereby acknowledge and adopt the same under the style and title therein indicated.

Given under my hand and seal this 6th day of Feb. 1978 at *[Location]*.

[Signature]

ASSESSOR'S CERTIFICATE

STATE OF OREGON
COUNTY OF UMATILLA

I, *[Assessor Name]*, Umatilla County Assessor, do hereby certify that the land described in this plat is shown on the tax records relative to the land covered by the accompanying plat and that all monies due for the state and county taxes and assessments that could constitute a lien on said land have been paid.

Executed this 7th day of Feb. 1978 at *[Location]*.

[Signature]
Notary Public of Oregon

CITY OF MILTON-FREEWATER, PLANNING COMMISSION

Approved this 6th day of Feb. 1978

[Signature]
Chairman

CITY OF MILTON-FREEWATER, BOARD OF ENGINEERS OF PUBLIC WORKS

Examined and recommended for approval by *[Signature]*
this 3rd day of Feb. 1978.

UMATILLA COUNTY BOARD OF SUPERVISORS

Approved this 7th day of Feb. 1978.

[Signature]

CLERK

[Signature], Clerk of Umatilla County, do hereby certify that the undersigned are the duly qualified elected assessors of said county and that the seal hereto affixed is the seal of my office.

ASSESSOR AND TAX COLLECTOR

[Signature], Umatilla County Assessor, and I, *[Signature]*, Umatilla County Tax Collector, do hereby certify that we have examined the tax records relative to the land covered by the accompanying plat and that all monies due for the state and county taxes and assessments that could constitute a lien on said land have been paid.

[Signature]
Assessor
[Signature]
Tax Collector

UMATILLA COUNTY RECORDER'S CERTIFICATE

STATE OF OREGON SS
COUNTY OF UMATILLA

This instrument was filed for record in the Recorder's Office of Umatilla County, Oregon, of the 7th day of Feb. 1978, at *[Time]* and was recorded in Book *[Number]* of pages at Page *[Number]*.

Recorder of Deeds

TESTER'S STATEMENT

I do hereby certify that this is a true and correct copy of the original plat of *[Name]*.

REGISTERED
PROFESSIONAL
LAND SURVEYOR

Guy W. Streamer, Jr.

OREGON
SEPTEMBER 23, 1977
GUY W. STREAMER, JR.
1341

Feb. 8, 1978

