
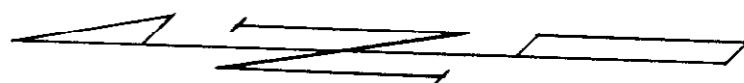


03-141-A

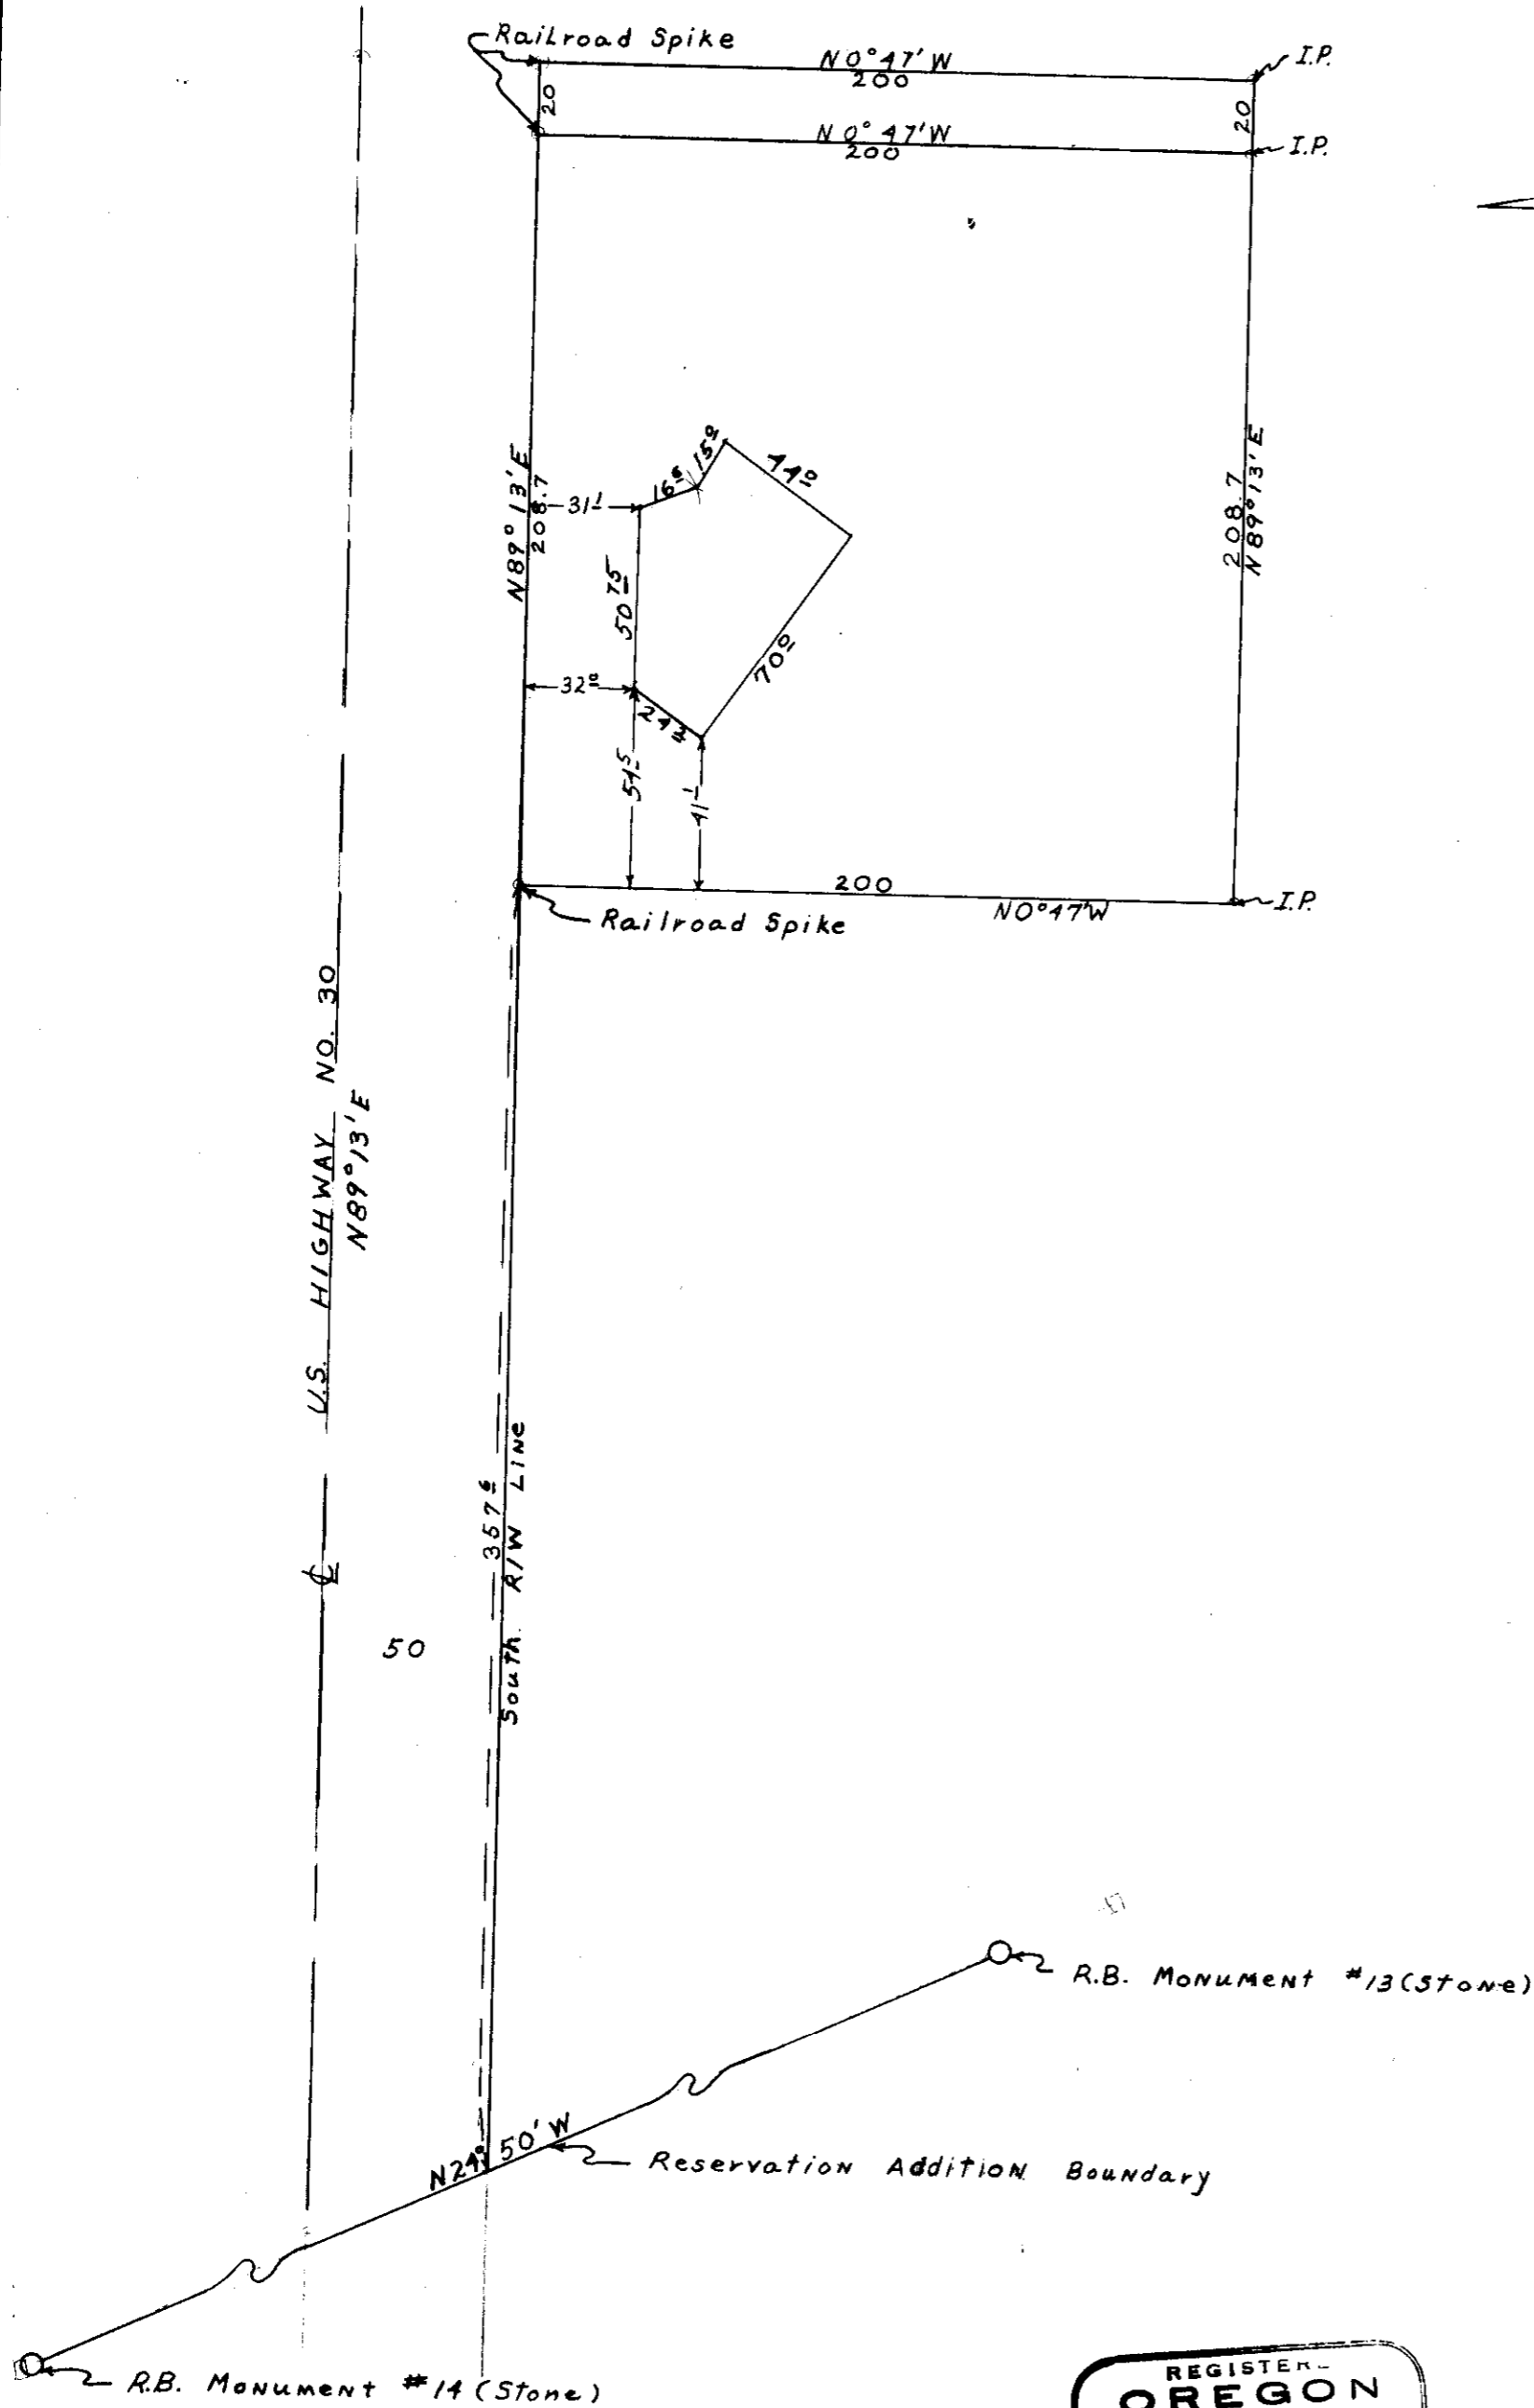

03-141-A

HAYES AND HARRIS			
SURVEY FOR			
PHILLIPS PETROLEUM CO.			
PARCEL IN SEC. 12 T. 2 N.-R. 32 E.W.M.			
SCALE	DATE	DRN. BY	DRNG. NO.
1" = 50'	7-13-63	GEW	63-139A

REGISTERED
OREGON
LAND SURVEYOR

Wayne O. Harris

MAY 6, 1955
WAYNE O. HARRIS
346