

C-314

C-314

S²SE⁴ Section 5

S²SW⁴ Section 4

1
38.00

1
38.00

36.75

43.25

2.
30.00

2.
50.00

3.
30.00

3.
50.00

4.
28.46

4.
9.38

11.
24.00

6.
16.60

6. 2.23


5. 2.00

5. 2.55

E² Section 8 & W² Section 9
Tp 2 N, R 32 E. W.M.
Scale 1 inch = 400 feet

07-40-A

Hartman Abstract Co.,
Pendleton Oregon

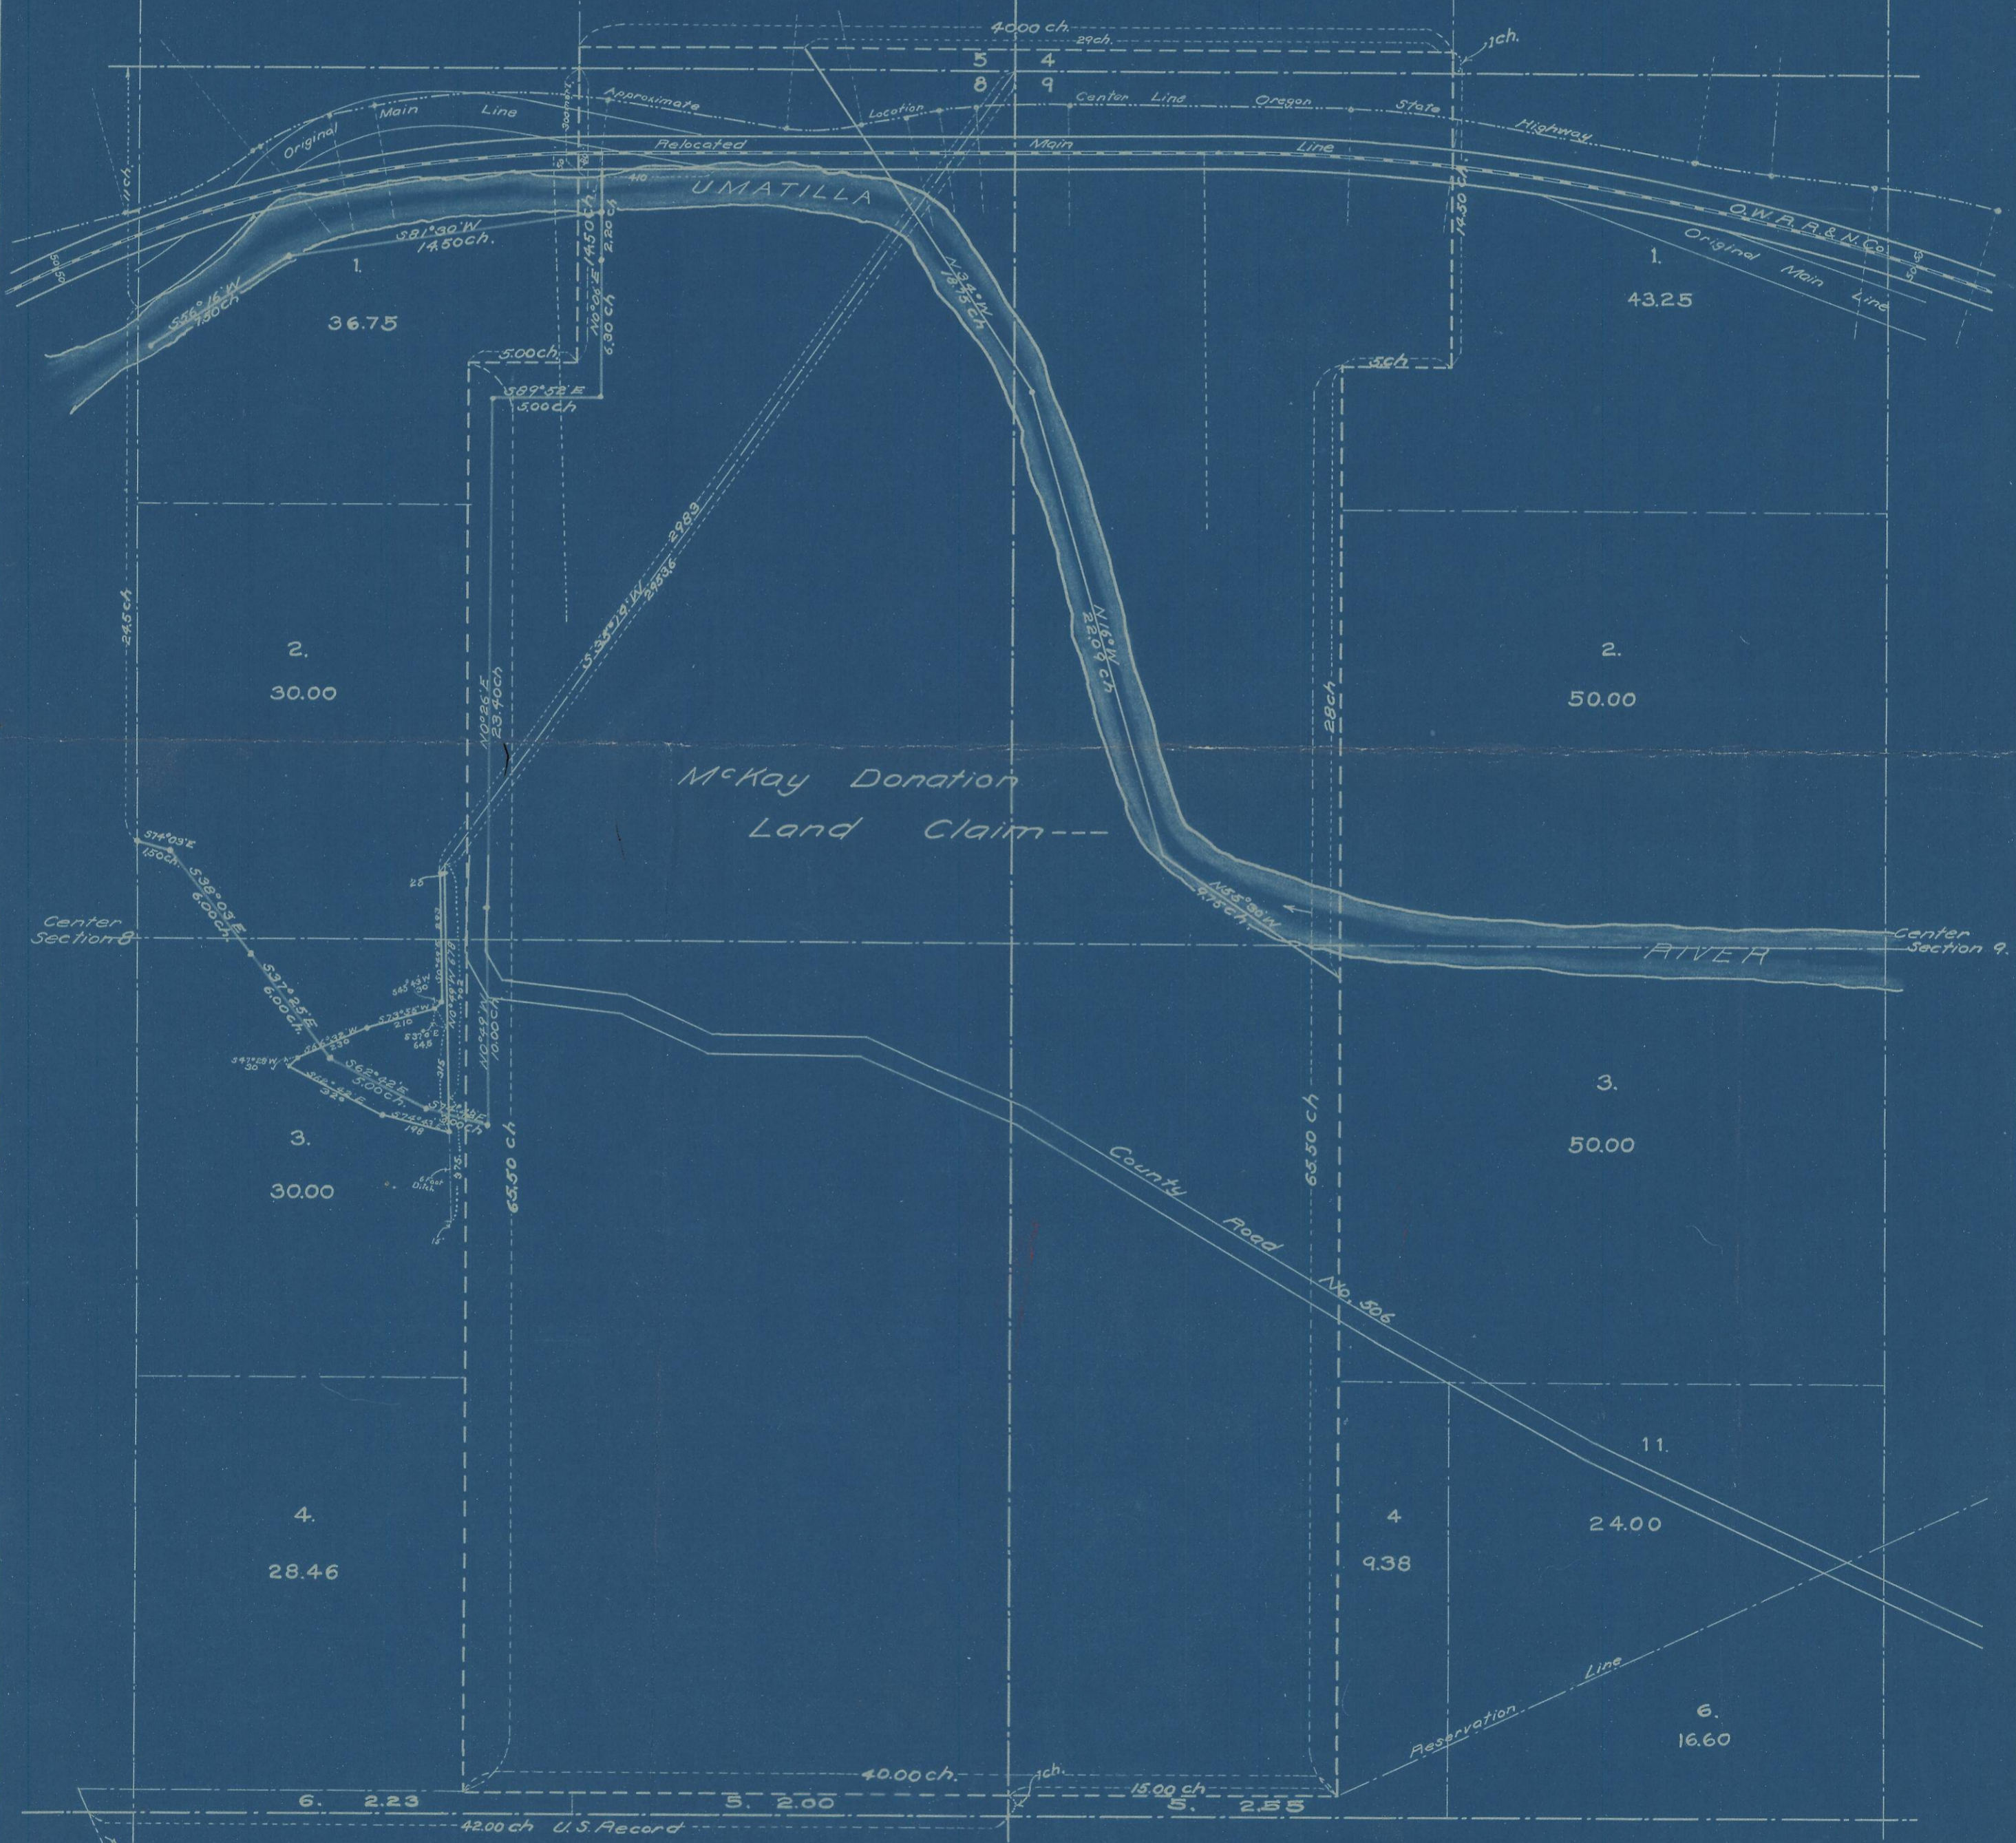

C-314

718330