


**REFERENCE MATERIAL**

1994-1 UMATILLA COUNTY PUBLIC MONUMENTATION  
 UMATILLA COUNTY MAP OF SURVEY # 95-60-B.  
 PLAT OF THE TOWN OF STANFIELD, RECORDED APRIL 23rd. 1909.  
 PLAT BOOK 3, PAGE 30.  
 UMATILLA COUNTY DEED, BK. 28, PAGE 434  
 UMATILLA COUNTY DEED, BK. 163, PAGE 194  
 UMATILLA COUNTY DEED, R 206, PAGE 476  
 UMATILLA COUNTY DEED, R 206, PAGE 476  
 UMATILLA COUNTY DEED, R 46, PAGE 865  
 UMATILLA COUNTY DEED, R 85, PAGE 1070

**SURVEYOR'S NARRATIVE**

THIS SURVEY WAS PERFORMED AT THE REQUEST OF THE CITY OF STANFIELD FOR THE PURPOSE OF ADJUSTING THE LOT LINE BETWEEN THE EXISTING SEWAGE TREATMENT PLANT AND THE PARCEL NORTHERLY OF SAID PLANT, OWNED BY THE BURNETT'S, WILLIAM & RUTH. NO NEW PARCELS WERE CREATED. TWO TRIMBLE 4000s GPS RECEIVERS AND A LIECA T-1610 TOTAL STATION WITH ELECTRONIC DATA COLLECTION WERE USED. THE WEST HALF OF SECTION 32 WAS RETRACED AND FOUND TO FIT WELL WITH RECORD CALLS AND LINES OF CURRENT OCCUPATION. A SEARCH OF UMATILLA COUNTY RECORDS REVEALED A VERY COMPLICATED CHAIN OF TITLE FOR THE EXISTING SEWAGE TREATMENT PLANT PARCEL, ALTHOUGH RECORD DEED CALLS TO THE NORTHERLY LINE OF SAID PLANT PARCEL ARE CLEAR. THIS LOT LINE ADJUSTMENT WAS COMPLETED BY AGREEMENT BETWEEN THE CITY OF STANFIELD AND THE BURNETT'S TO A POINT ONE FOOT NORTHERLY OF TWO EXISTING TELEPHONE POLES AS SHOWN IN THE AREA OF ADJUSTMENT.

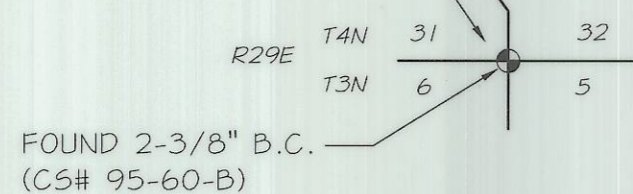

**LEGEND**

- SET 5/8" x 30" IRON ROD (CONCRETE REINFORCING ROD) WITH YELLOW PLASTIC CAP ATTACHED, MARKED "AP&A".
- ⊕ INDICATES FOUND SURVEY MONUMENT FROM 1994-1 UMATILLA COUNTY PUBLIC MONUMENTATION SURVEY # 95-60-B.
- ( ) RECORD DIMENSIONS PER CS# 95-60-B.
- < > RECORD DIMENSIONS PER DEED AS DESCRIBED HEREON.
- EXISTING STRUCTURE
- - - EXISTING GRAVEL ROAD
- - - EXISTING PAVED ROAD
- ⊙ EXISTING TELEPHONE POLE
- ⊖ EXISTING POWER POLE
- ⊗ EXISTING FENCE

REGISTERED PROFESSIONAL LAND SURVEYOR

*H. M. [Signature]*  
 OREGON  
 JAN. 21, 1992  
 HARMON E. McLENDON  
 2537  
 RENEWS 12/31/98

RECEIVED BY  
 Umatilla County Surveyor  
 Date 3-98  
 Rec'd By [Signature]  
 No. 98-38-B

**LOT LINE ADJUSTMENT**  
 A PORTION OF THE NORTHWEST QUARTER OF THE  
 SOUTHWEST QUARTER OF SECTION 32, TOWNSHIP 4 NORTH,  
 RANGE 29 EAST, WILLAMETTE MERIDIAN,  
 UMATILLA COUNTY, CITY OF STANFIELD, OREGON

WILLIAM & RUTH BURNETT 875 W. HIGHLAND DR. HERMISTON, OREGON, 97838

SCALE: 1" = 60'  
 DATE: FEB. 1998  
 JOB NO. 338-41

**anderson perry**  
 & associates, inc.  
 ENGINEERING • SURVEYING • MATERIALS TESTING  
 LA GRANDE, OR. WALLA WALLA, WA. BAKER CITY, OR.

SHEET 1/1