


T4N, R38E, S31, NE 1/4, W.M.
UMATILLA COUNTY, OREGON


S89°36'25"E 1307.65'
(R & M) (3)

NARRATIVE

This survey was performed at the request of Mr. Ken Quast. The purpose of the survey was to monument the boundaries of that tract of land identified in Reel 177 Page 347 of the deed records of Umatilla County. Control was established from the found monumentation shown on this map. The survey was performed by a two man crew using a Geodimeter system 600 3 second electronic total station. Reference surveys and deeds used for this survey are listed in the reference table on this map. The location of the Highway centerline was identified PK nails set by the Oregon Department of Transportation.

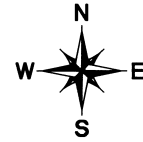

GRAPHIC SCALE 1"=100'

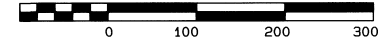

REFERENCES

SURVEYS	UMATILLA COUNTY DEEDS
(1) 88-43-B	Book 282, Page 43
(2) 93-114-B	Book 286, Page 511
(3) 95-135-B	Reel 177, Page 1347

LEGEND

- FOUND PK NAIL 000T
- FOUND 5/8" REBAR WITH YELLOW PLASTIC CAP PER SURVEY No. 88-43-B
- FOUND BRASS CAP GLO 1939
- FOUND 5/8" REBAR WITH 2" ALUMINUM CAP PER SURVEY No. 95-133-B
- SET 5/8" x 24" REBAR WITH 1 1/8" RED PLASTIC CAP STAMPED ORLS 852 AND WALS 13922

SURVEY FOR

TOLLGATE TRAIL FINDERS
% MR. KEN QUAST
62393 HIGHWAY 204
WESTON, OR 97886

MONUMENTS SET: 5-20-98

David L. Haddock, Surveyor and Engineer
P.O. Box 1574
Pendleton, Oregon 97801
(541) 276-2174

HADDOCK SURVEYING



GPS
AND
TOTAL STATION

BASIS OF BEARINGS
Bearings are based
on record survey (3)

N00°01'05"E 1324.58'
(R & M) (3)

N00°18'04'05"E
400.00'

200.00'

N89°40'43"E, 602.45'

N89°40'43"E
709.21'

L4

S89°40'43"E
78.67'

L3

N35°38'35"E
122.55'

L2

N35°38'35"E
449.83'

L1

S89°40'43"E
170.86'

76'

47'

Dashed line indicates
location of underground
power line to the
Tollgate Store.

LINE	BEARING	DISTANCE
L1	N89°21'19"E	50.26'
L2	N35°38'35"E	122.56'
L3	S89°40'43"E	100.00'
L4	N00°19'17"E	100.00'

(R & M) (3)

S89°40'43"E 1310.81'

N00°07'09"W 1322.96'
(R & M) (3)

REGISTERED
PROFESSIONAL
LAND SURVEYOR

David L. Haddock

OREGON
JULY 12, 1968
DAVID L. HADDOCK
852

RENEWS 6-30-99

RECEIVED BY

Umatilla County Surveyor

Date 7-98

Rec'd By [Signature]

No. 98-148-B

PROJECT No. 98-42