

T.5 N., R.27 E.
 S. 35 589°54'20"E 3220.36 S. 36
 FND. BRASS CAP 2010.66 FND. BRASS CAP

S. 21 S. 22 S 89°59'20"W - 10,580.09
 S. 28 S. 27 FND. BRASS CAP


N 89°55'20"W - 5283.42 700.00
 N 25 SET BRASS CAP 20' ROAD R/W 2631.70
 S. 19 S. 24 FND. 2" I. PIPE
 S. 25 S. 30

RESTRICTED AREA
 1000.00
 N 0°11'40"E - 2020.32
 S 85°08'50"W - 1221.80

AREA = 101.24 ACRES

RR E
 1° C.R.
 $\Delta = 24'33"$
 $R = 6279.64$
 $T = 1365.61$

2489.42
 N 75°40'50"E
 UNION PACIFIC RAILROAD

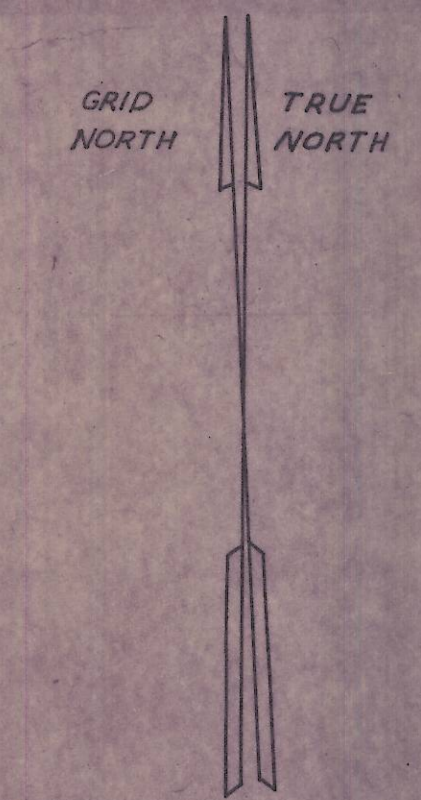

TRUE NORTH = GRID NORTH + 0°47'52"
 TRUE DIST. = GRID DIST. + .9999332

• INDICATES 5" I. PIN SET
 NOTE: BEARINGS ARE BASED UPON TIES TO C.F.G.S. POINTS "STANFIELD WEST BASE" AND "IRRIGON". BEARINGS SHOWN ARE TRUE.
 COORDINATES GIVEN ARE "OREGON NORTH ZONE"

STATION	NORTH	EAST
NE 25	782713.06	2287822.10
SE 25	776922.69	2287874.64
SW 25	776849.83	2282598.66
NW 25	782146.67	2282239.44
N 25	782179.86	2285180.79
NE P.C.	782192.81	2287802.30
SE P.C.	780841.86	2287815.71
SW P.C.	780139.79	2285202.30
NW P.C.	782159.86	2285180.98

S. 26 S. 25
 S. 35 S. 36 FND. BRASS CAP

S 89°59'40"E - 5276.83

S. 25 S. 30
 S. 34 S. 31 FND. BRASS CAP

REGISTERED OREGON LAND SURVEYOR
 David H. Krumbein
 JULY 17, 1970
 DAVID H. KRUMBEIN
 933

12-30-74	REVISED COORDINATES	DES
12-6-71	REVISED COORDINATES	DHK

WAYNE HARRIS CO. INC.

SURVEY FOR
 PORT OF UMATILLA
 SECTION 25, T.4N, R.27E.
 W.M. I-161-C

SCALE	DATE	DRN. BY	DRNG. NO.
1" = 300'	11-29-71	DHK	71-288 C

I-161