


Fractional
Township No. 5 North Range No. 30 East of the Willamette Meridian, Oregon
(Meridith and Switzer Islands)
(also small Island)

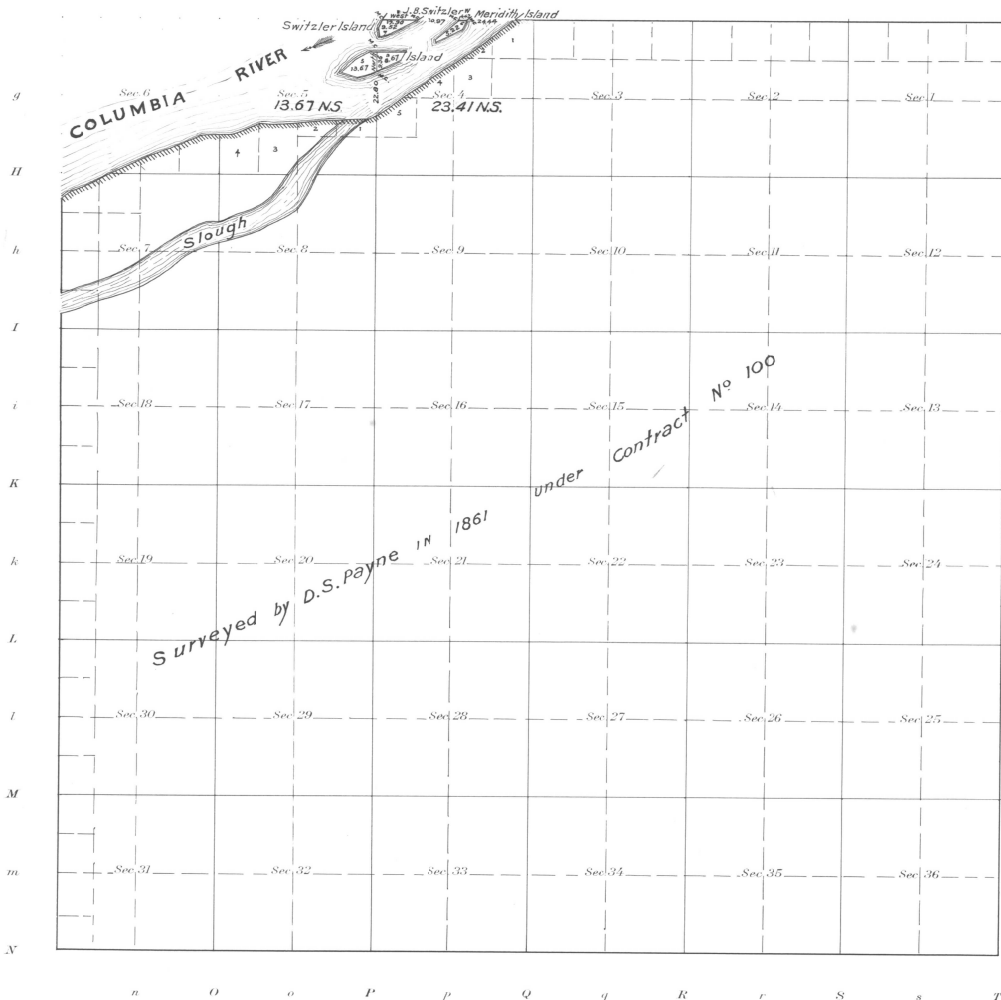

Meanders of small Island in Secs 4 & 5 beginning at the meander cut of tracts 4 and 5 on South side of Island.

Sec. 5
S. 67° 00' W. 3.20 chs.
S. 62° 30' W. 7.40 "
N. 63° 15' W. 7.40 "
N. 44° 45' E. 10.00 "
N. 76° 30' E. 7.50 "
N. 69° 15' E. 2.85 "

Sec. 4
N. 69° 15' E. 14.10 chs.
S. 67° 00' W. 12.80 "

Meanders of Meridith Island, beginning at the meander cut of frac. Secs 4 and 33 on East side of Island.

Sec. 4
S. 22° 45' W. 4.80 chs.
S. 62° 45' W. 14.80 "
N. 27° 45' W. .80 "
N. 45° 45' E. 14.76 "

Meanders of Switzer Island beginning at the meander cut of frac. Secs 4 and 33 on West side of Island.

Sec. 4
S. 26° 15' W. 5.30 chs.
S. 11° 00' E. 3.90 "
N. 79° 15' E. 3.00 "
N. 65° 15' E. 16.48 "

Areas in Acres	
Public Land U. S.	37.08
Indian Reservation	
Indian Allotments	
Mineral Claims	
Water Surface	
Former Survey	21827.55
Total Area	21864.63

Scale 40 Chains to an inch

Mean Magnetic Inclination 21° 45' E } At M.C. on line bet.
Latitude 45° 37' N } Secs 33 & 34.
Longitude 113° 03' W

Fractional
The above map of Township No. 5 North Range No. 30 East of the Willamette Meridian Oregon is strictly conformable to the field notes of the survey thereof on file in this office, which have been examined and approved

U. S. Surveyor General's Office.

Portland, Oregon, July 30, 1914

Edward C. Worth
Surveyor General for Oregon

Surveys Designated	By Whom Surveyed	Crawd Special Instructions No.	Date	Amount of Surveys		When Surveyed	
				Mis.	chs.	begun	Completed
Subdivisions	Joseph A. Ganong	17	May 19 1913	0	32 16	Dec 6 1913	Dec 6 1913
Meanders	" " "	"	" " "	1	55 69	" " "	" " "
South Boundary	Hurd & Maxon	under	Contract	No. 50	in	1860.	
Portion of North Boundary	Charles M. Collier	7	August, E. 1911			1911	1911
East Boundary	David P. Thompson	under	Contract	No. 81	m	1859.	
W. Bdy. & Subdivisions	D. S. Payne	under	Contract	No. 100	m	1861.	