


## TOWNSHIP No. 5 NORTH, RANGE No. 39 EAST, OF THE WILLAMETTE MERIDIAN, OREGON.

Sec. 35

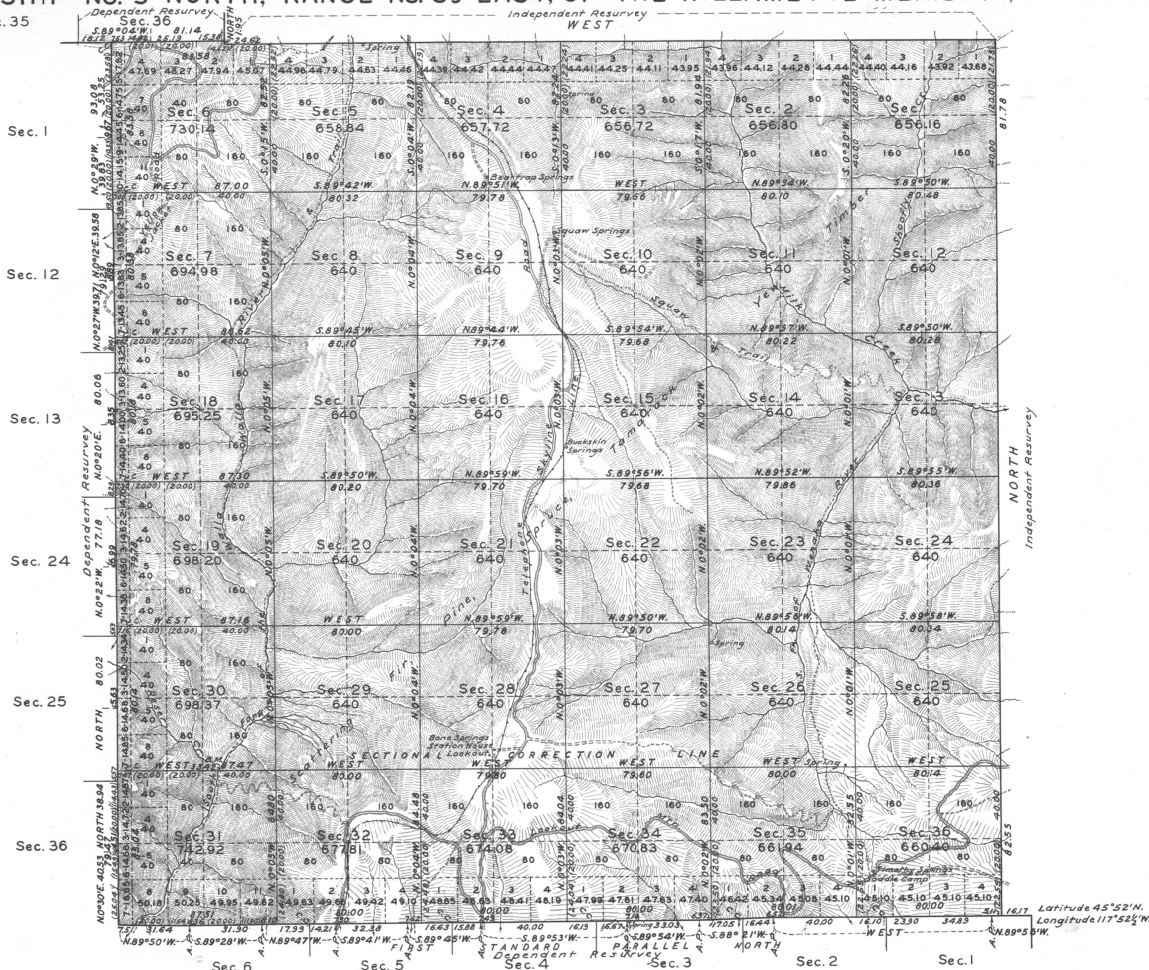

Mean Magnetic Declination 21°30' E. Scale: 40 Chains to an Inch. Area Surveyed 23,691.16 Acres

| LINES DESIGNATED | BY WHOM SURVEYED | GROUP No. | DATE           | MILEAGE |        | WHEN SURVEYED |               |
|------------------|------------------|-----------|----------------|---------|--------|---------------|---------------|
|                  |                  |           |                | M.S.    | C.H.S. | BEGUN         | COMPLETED     |
| Exterior         | Otis O. Gould    | 135       | April 11, 1929 | 13      | 17.76  | Aug. 31, 1932 | Aug. 13, 1935 |
| Subdivisional    |                  |           |                | 60      | 55.65  |               |               |
| Miscellaneous    |                  |           |                | 60      | 63.26  |               |               |

Office of U.S. Supervisor of Surveys,  
Denver, Colorado, March 30, 1936.  
The above plat of Township No. 5 North, Range No. 39 East,  
of the Willamette Meridian, Oregon, is strictly conformable to  
the field notes of the survey thereof which have been  
examined and approved.

*Wm. H. Brown*  
U.S. Supervisor of Surveys.

DEPARTMENT OF THE INTERIOR  
GENERAL LAND OFFICE  
Washington, D.C., September 14, 1936.

The survey represented by this plat  
having been correctly executed in accordance  
with the requirements of law and the regulations  
of this office, is hereby accepted.

*Antoinette Furrer*  
Assistant Commissioner.