




TOWNSHIP 4 NORTH RANGE 27 EAST

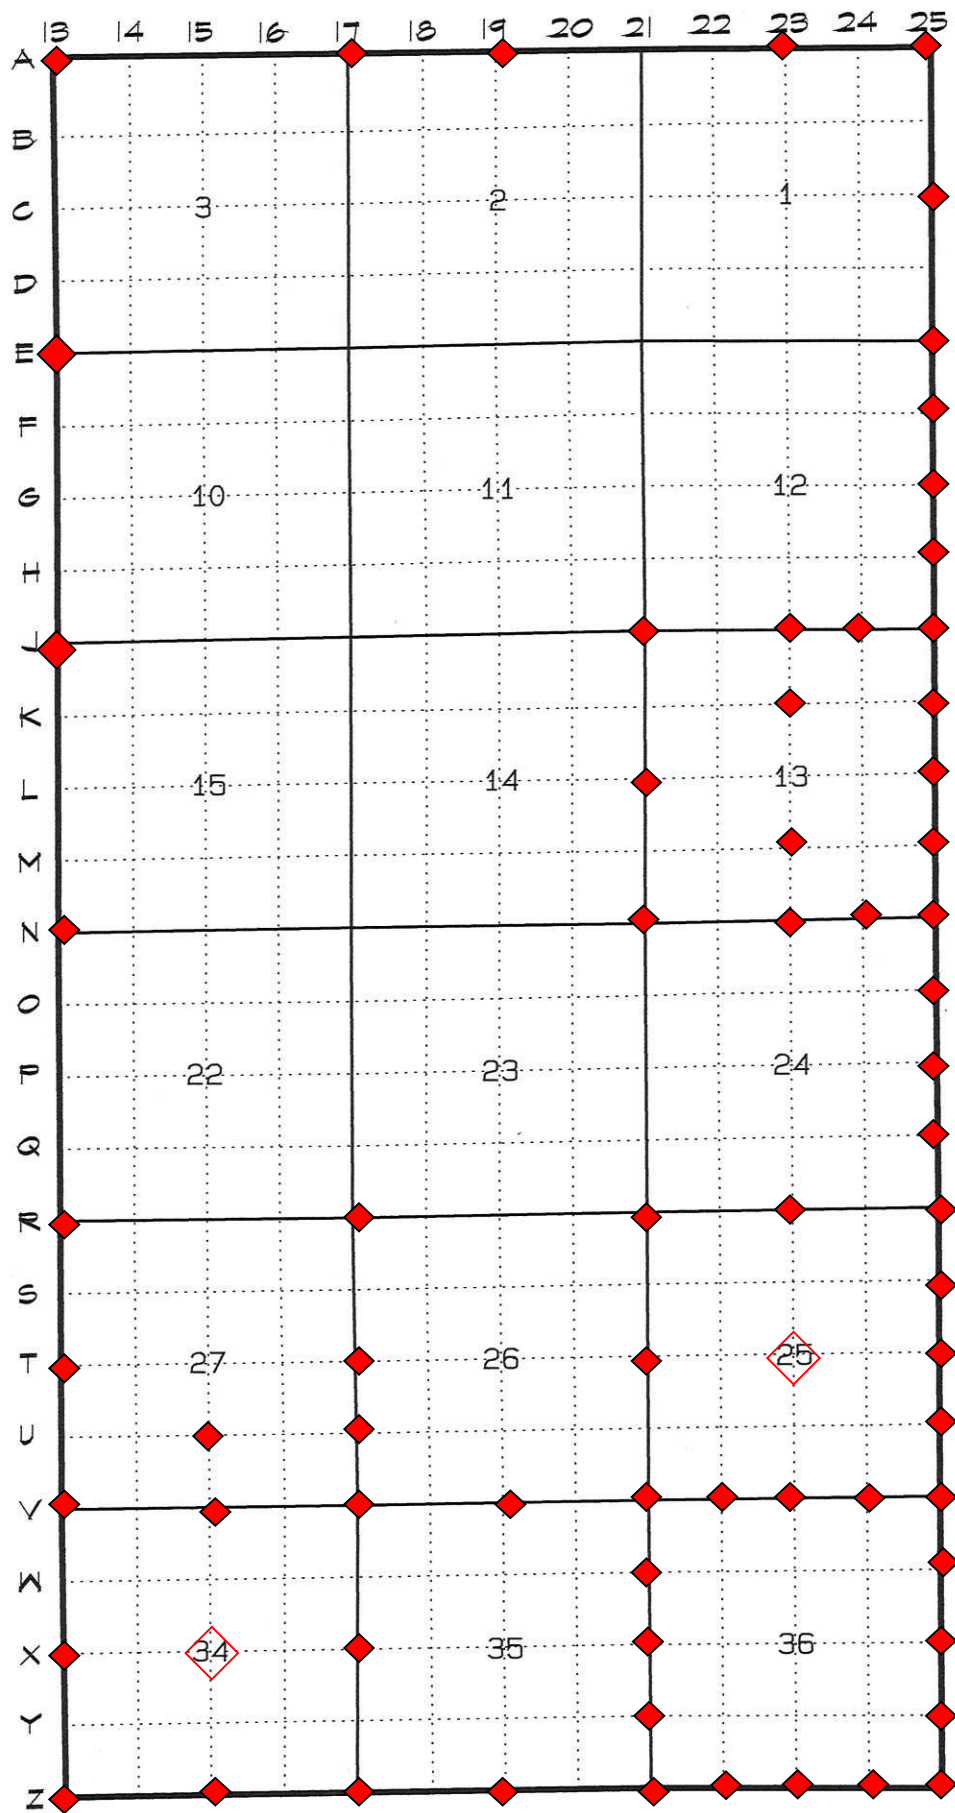


TOWNSHIP 4 NORTH RANGE 28 EAST

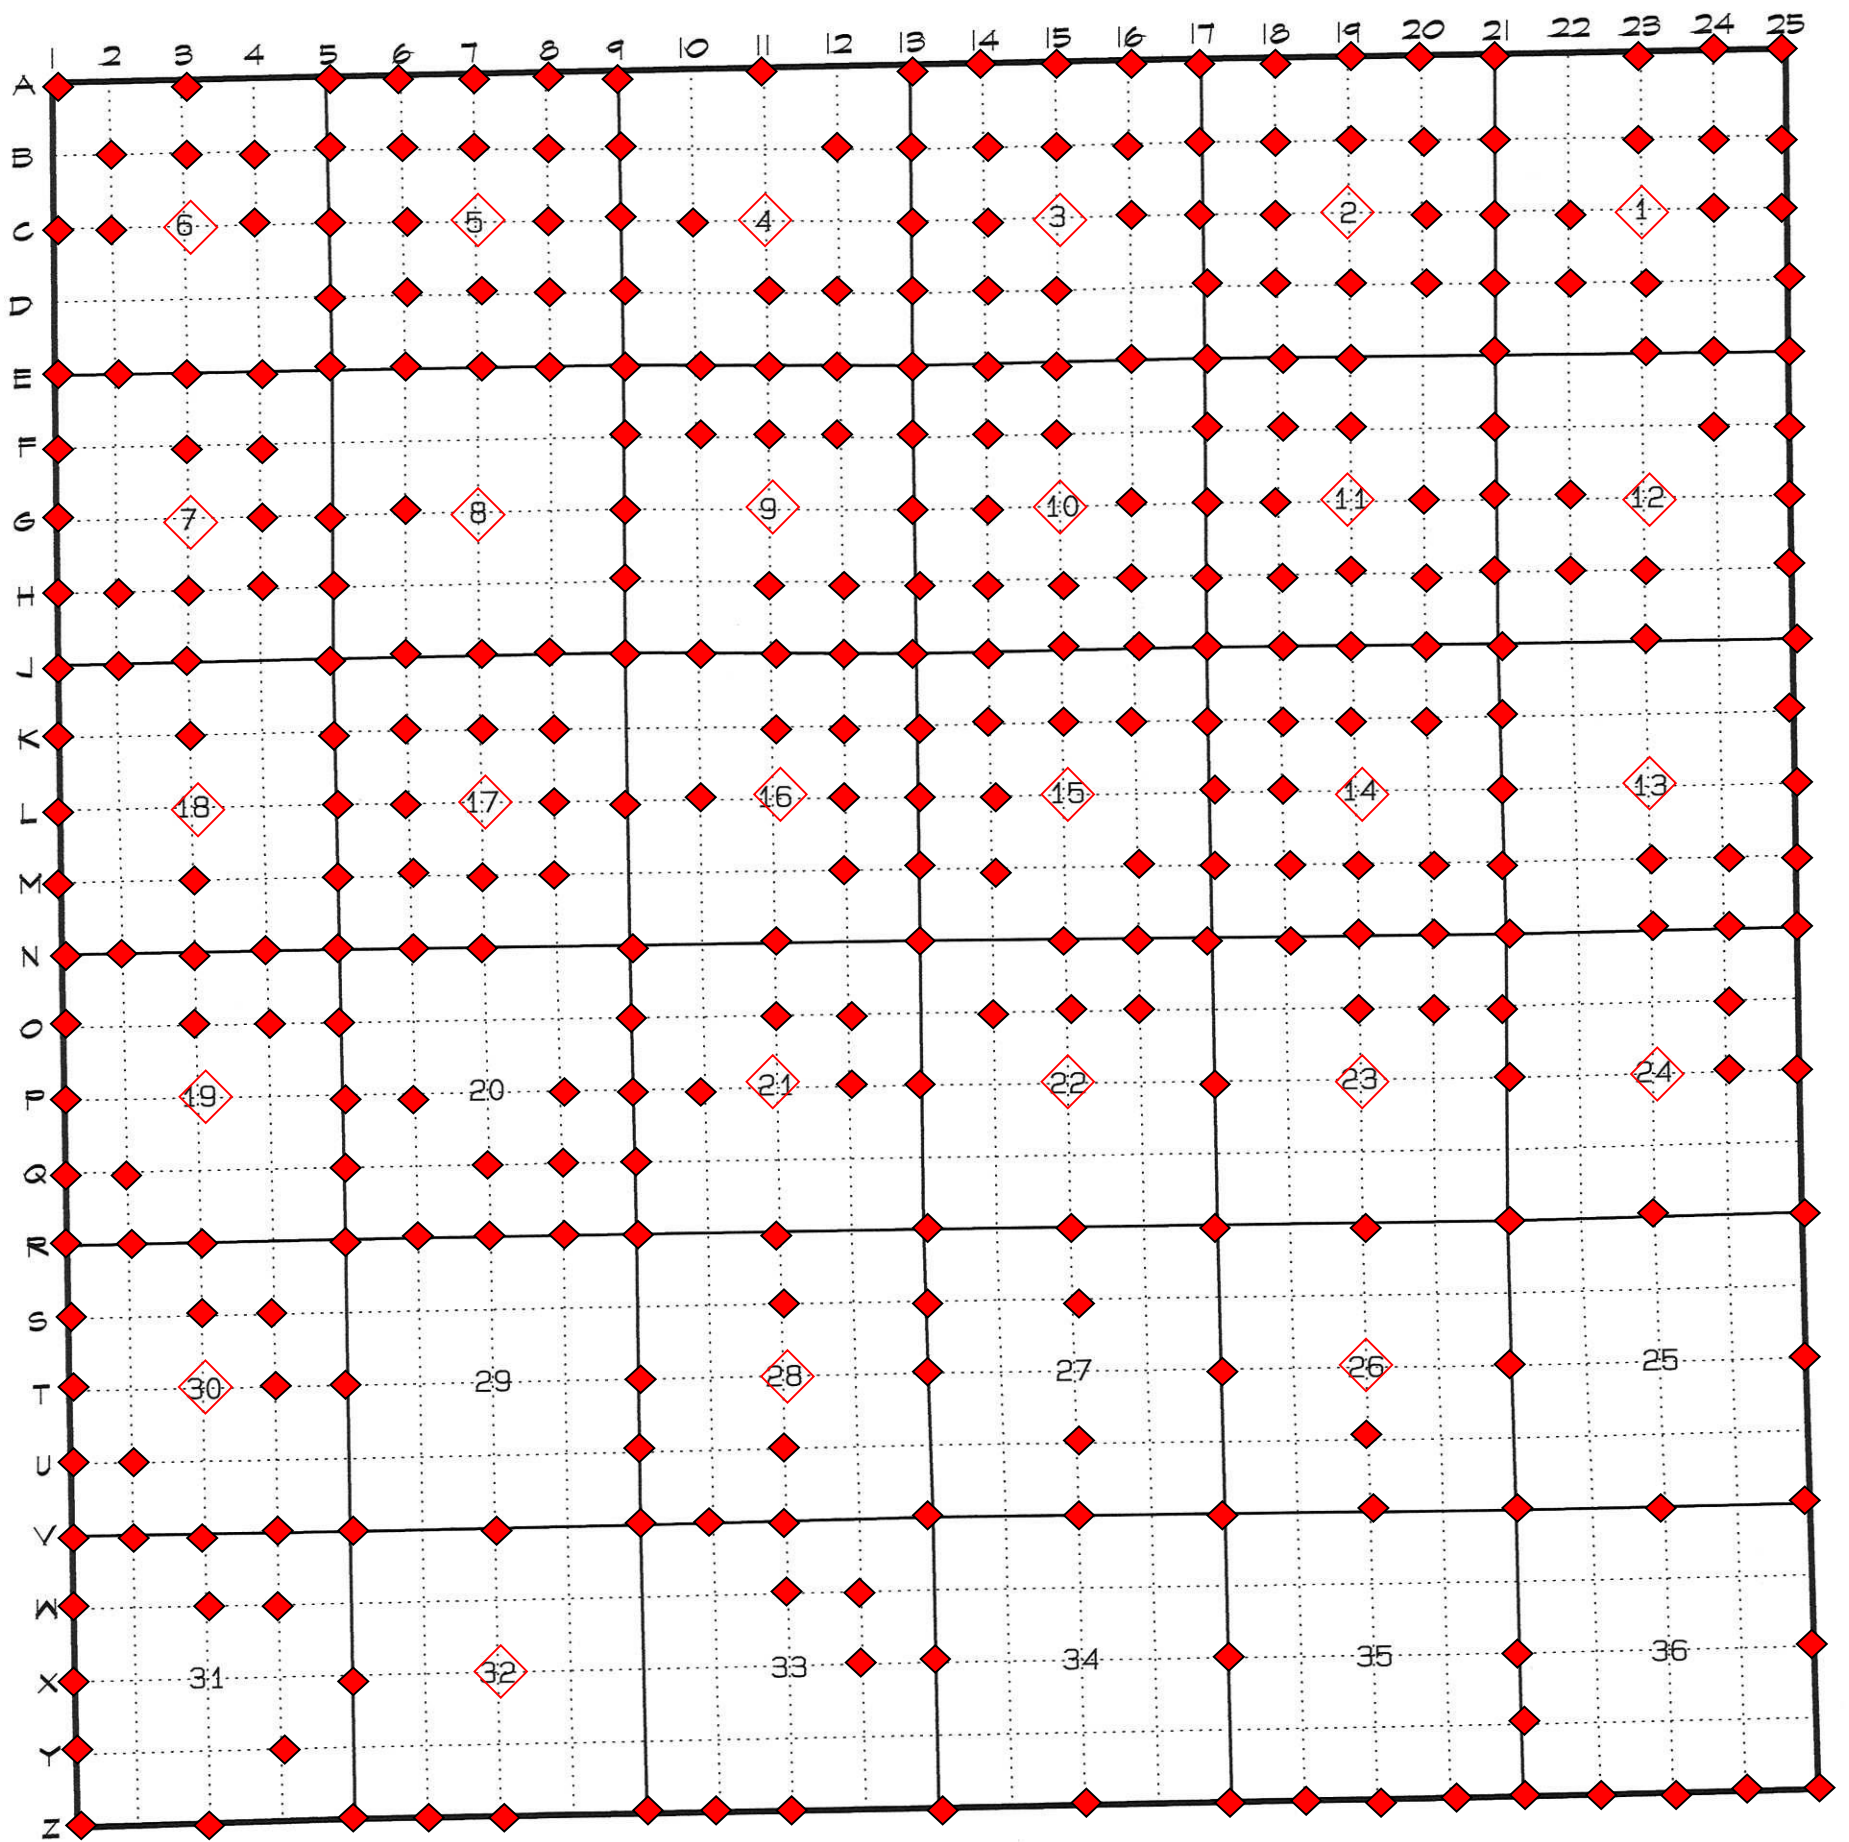


TOWNSHIP 4 NORTH RANGE 29 EAST

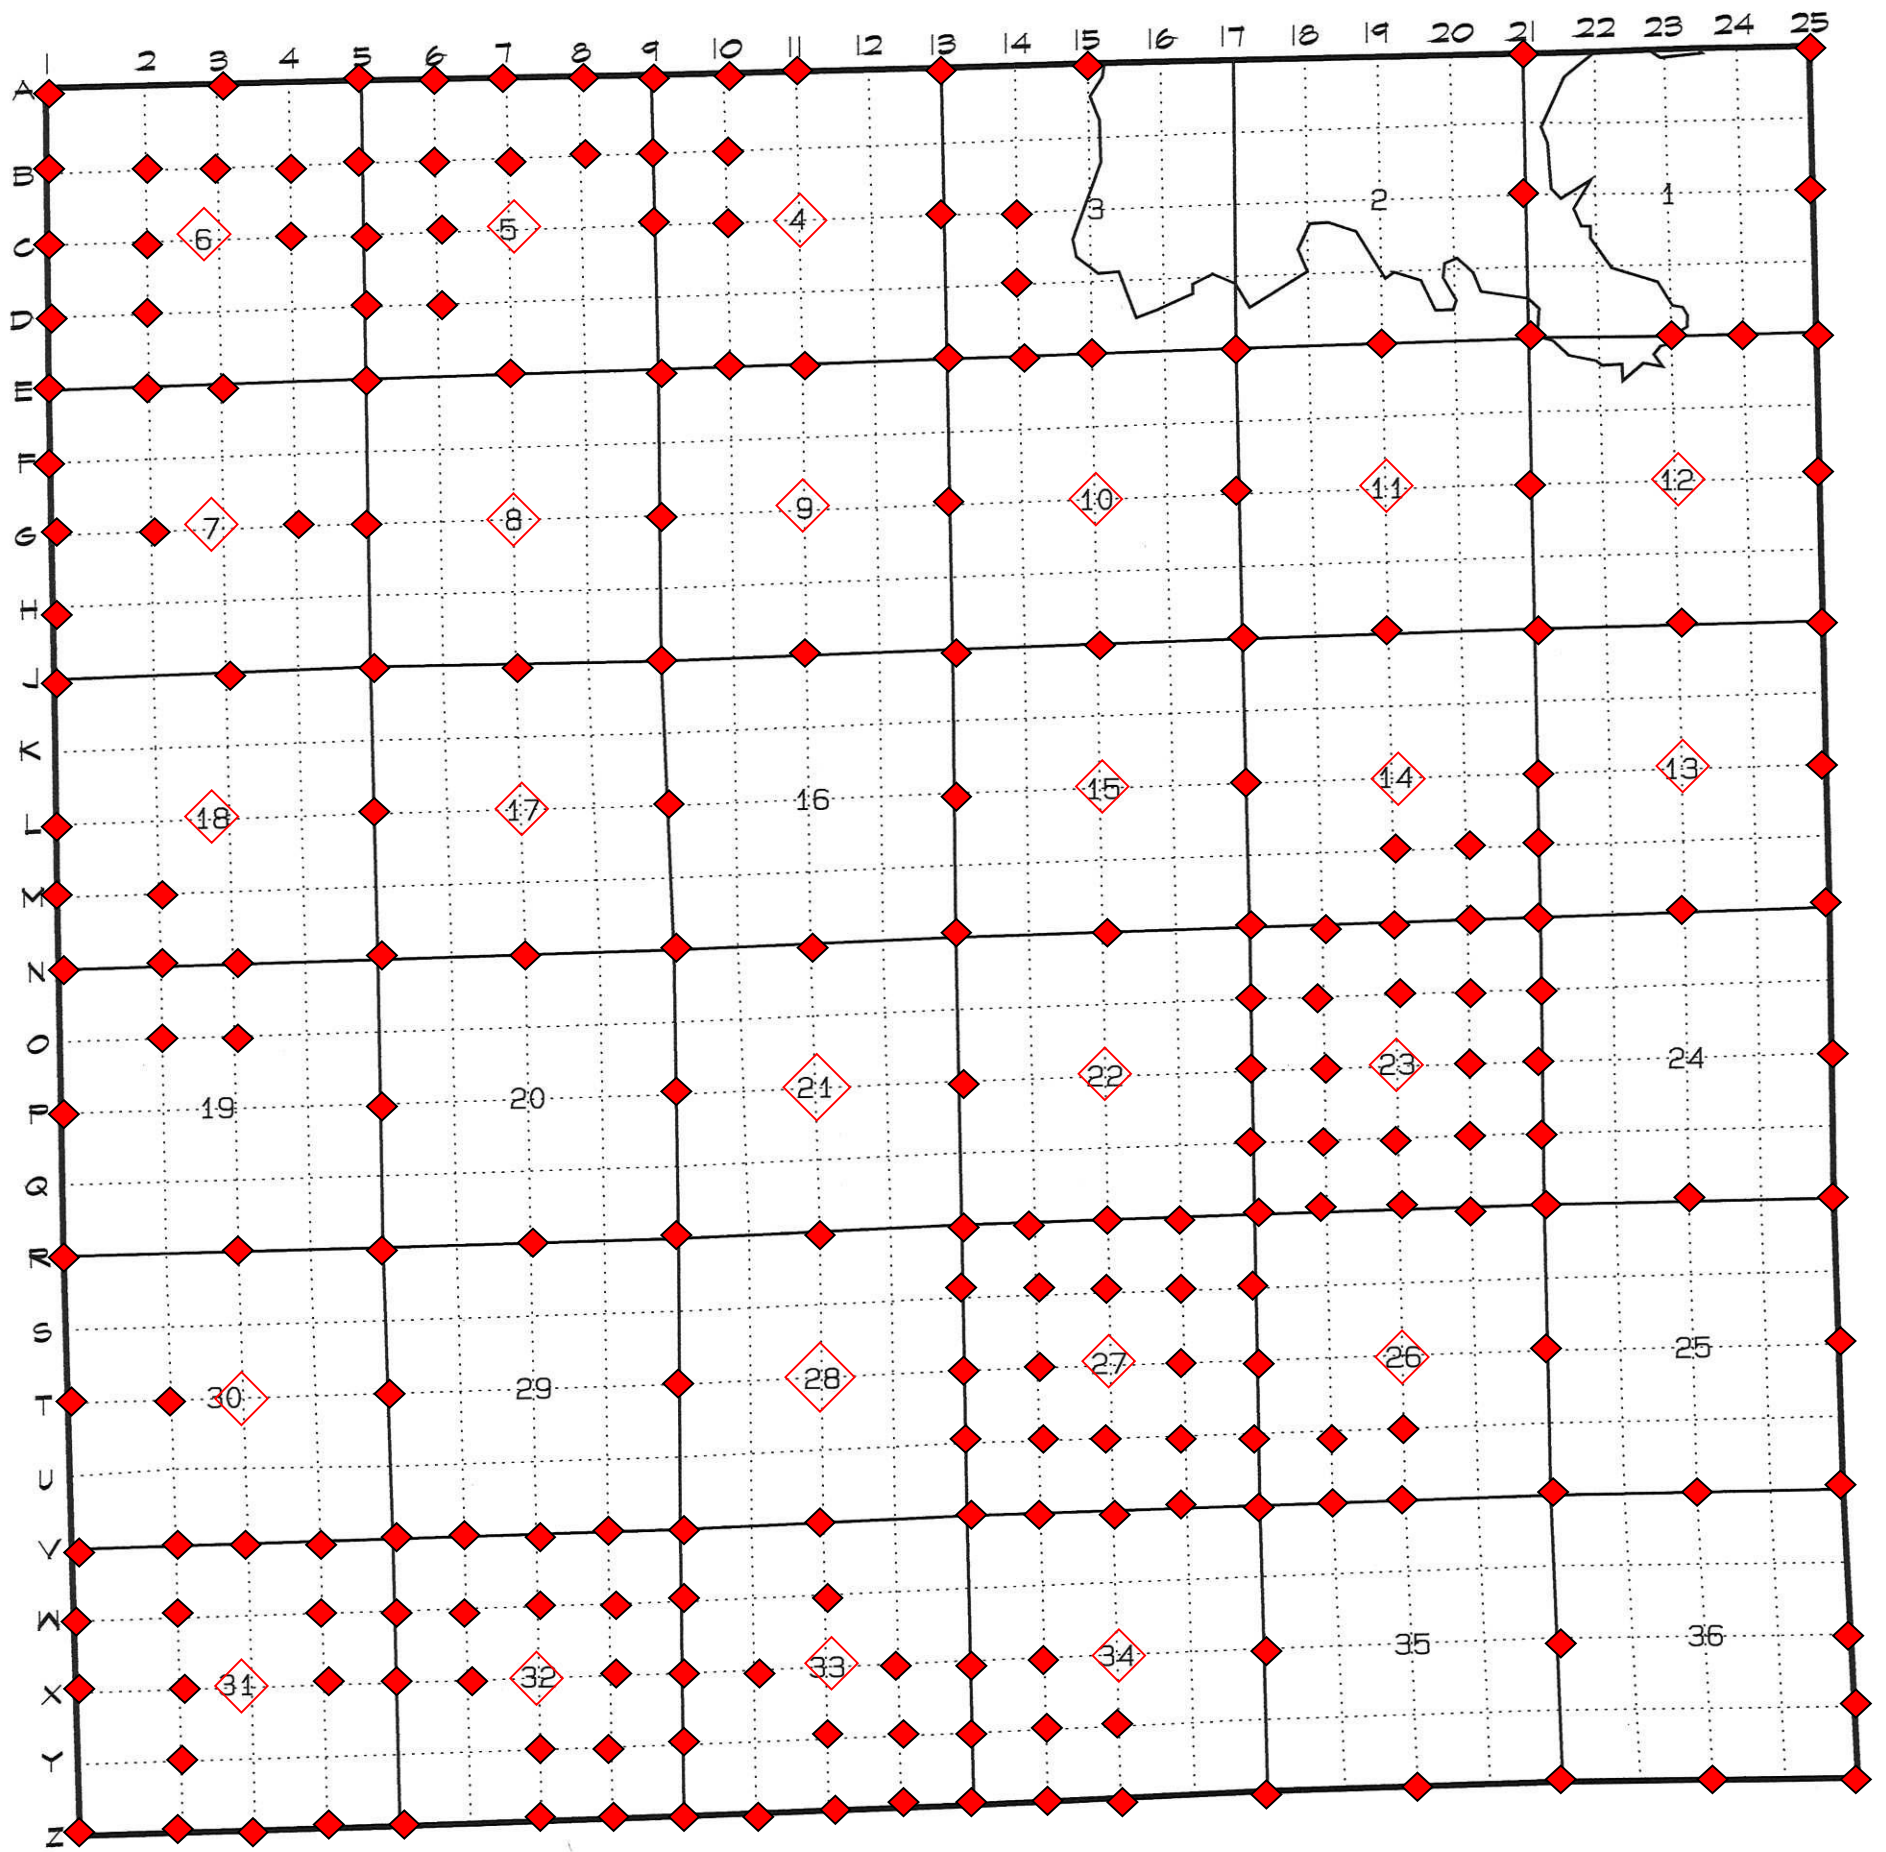


TOWNSHIP 4 NORTH RANGE 30 EAST

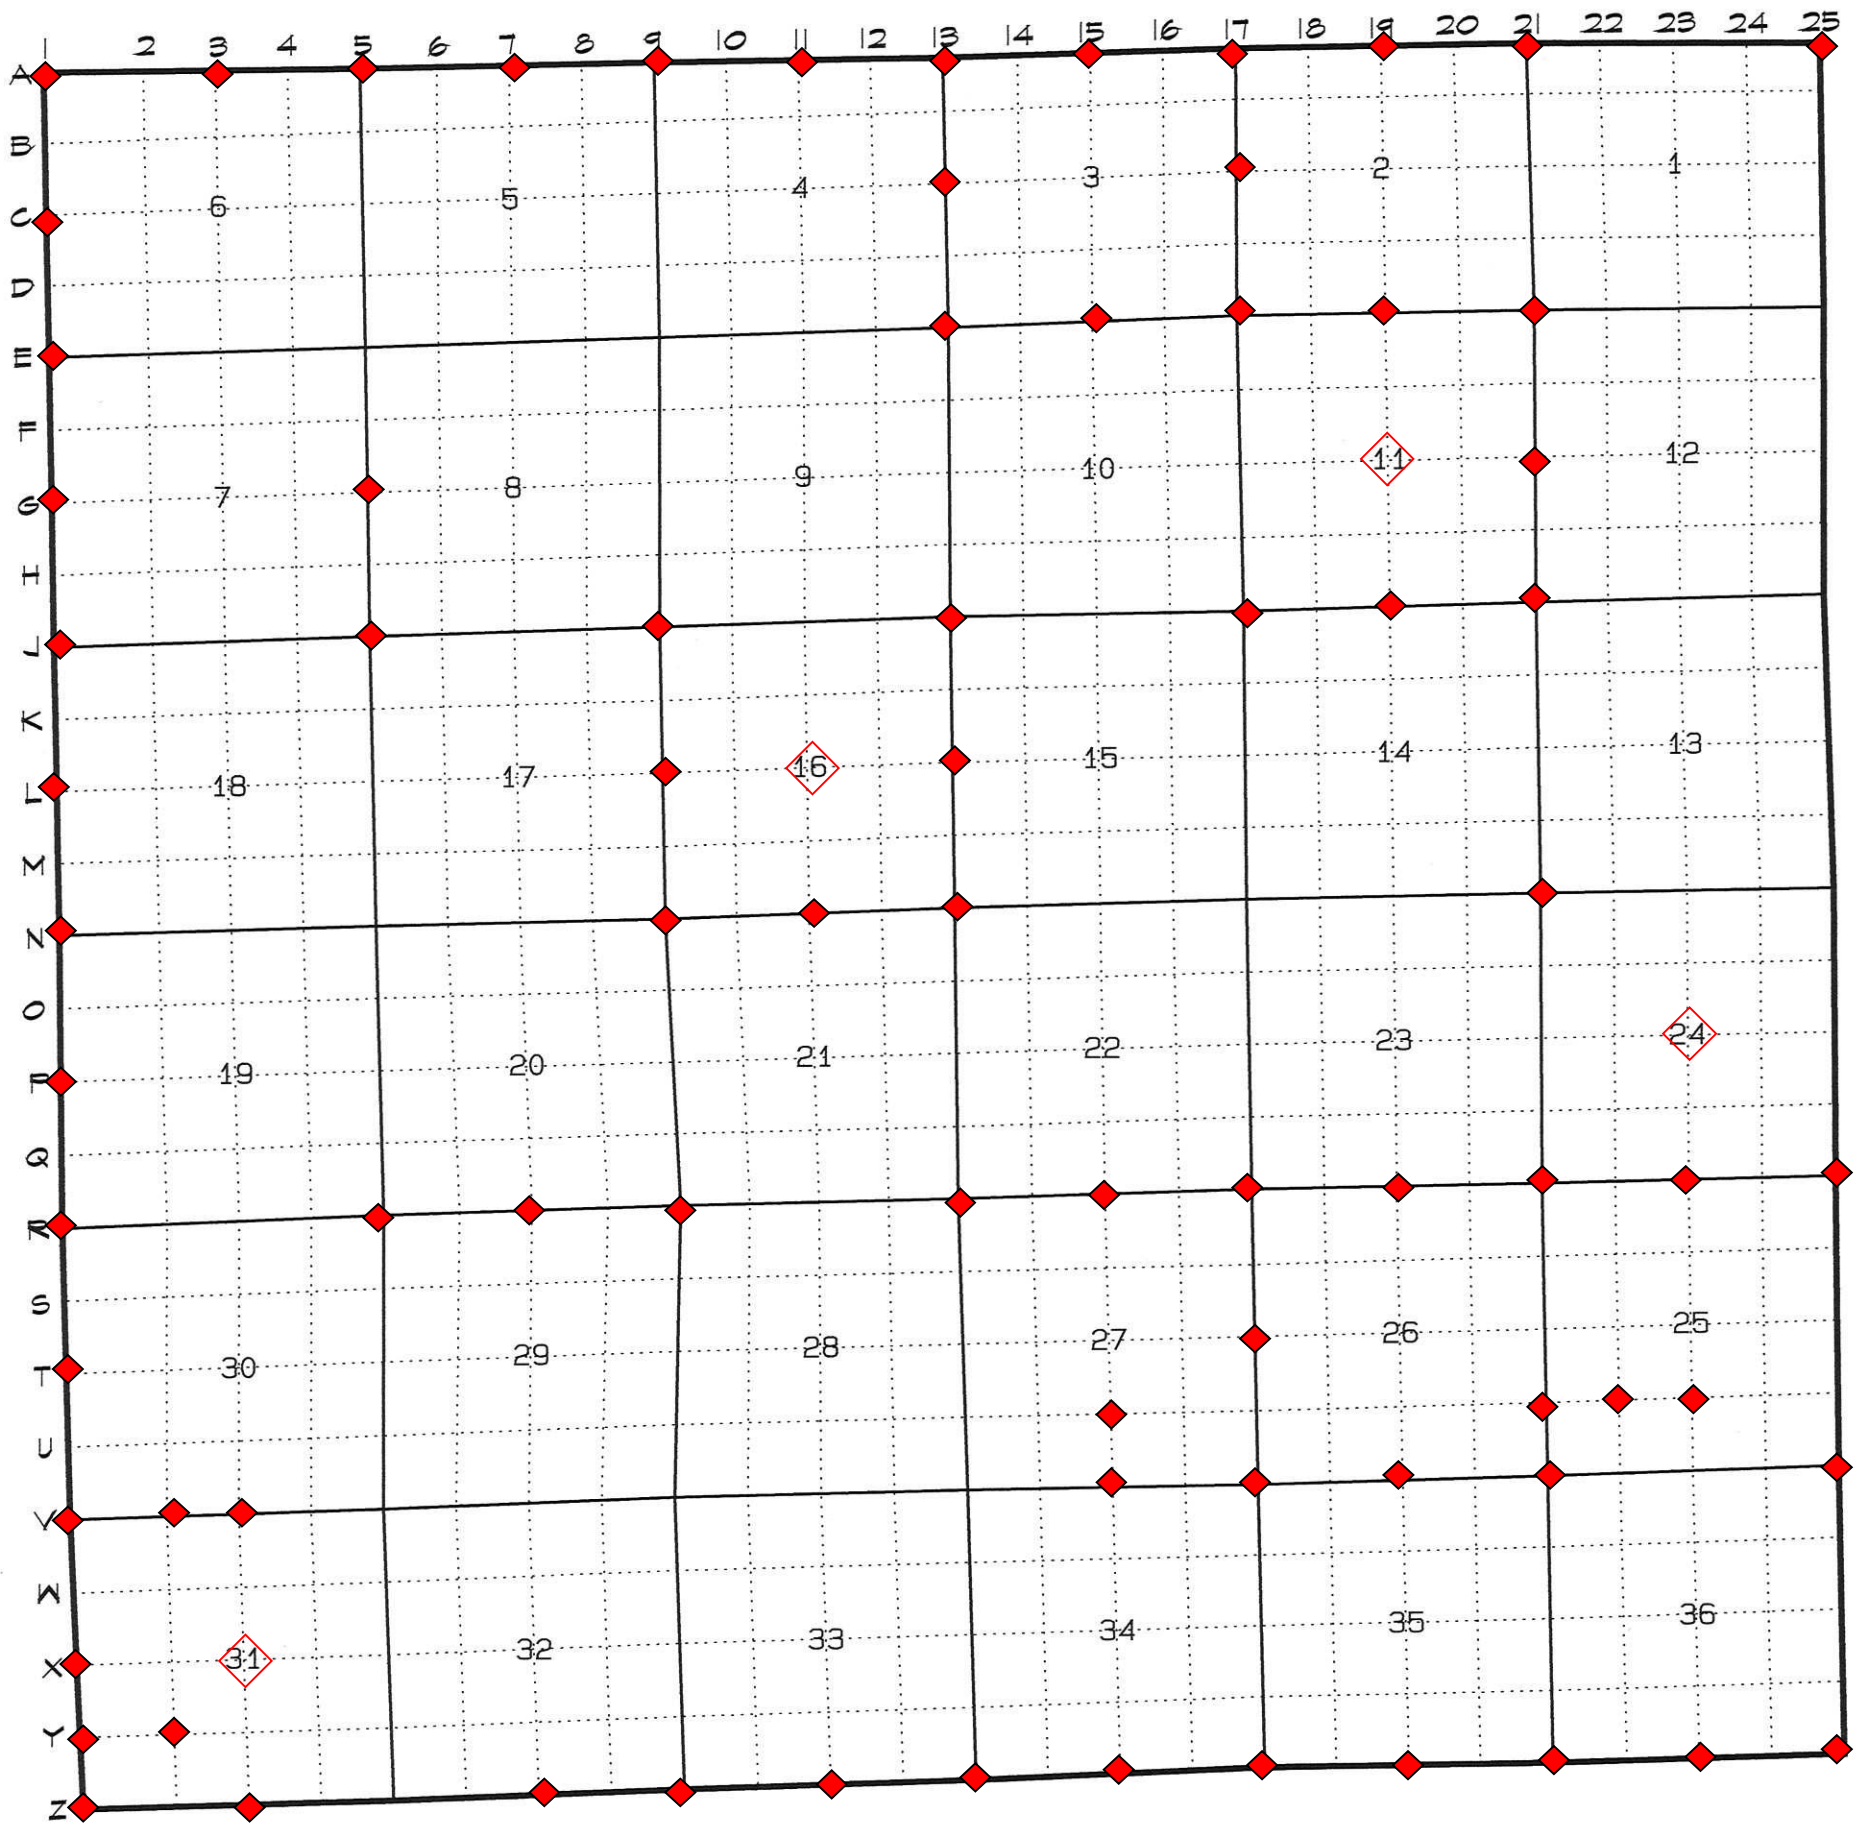


TOWNSHIP 4 NORTH RANGE 31 EAST

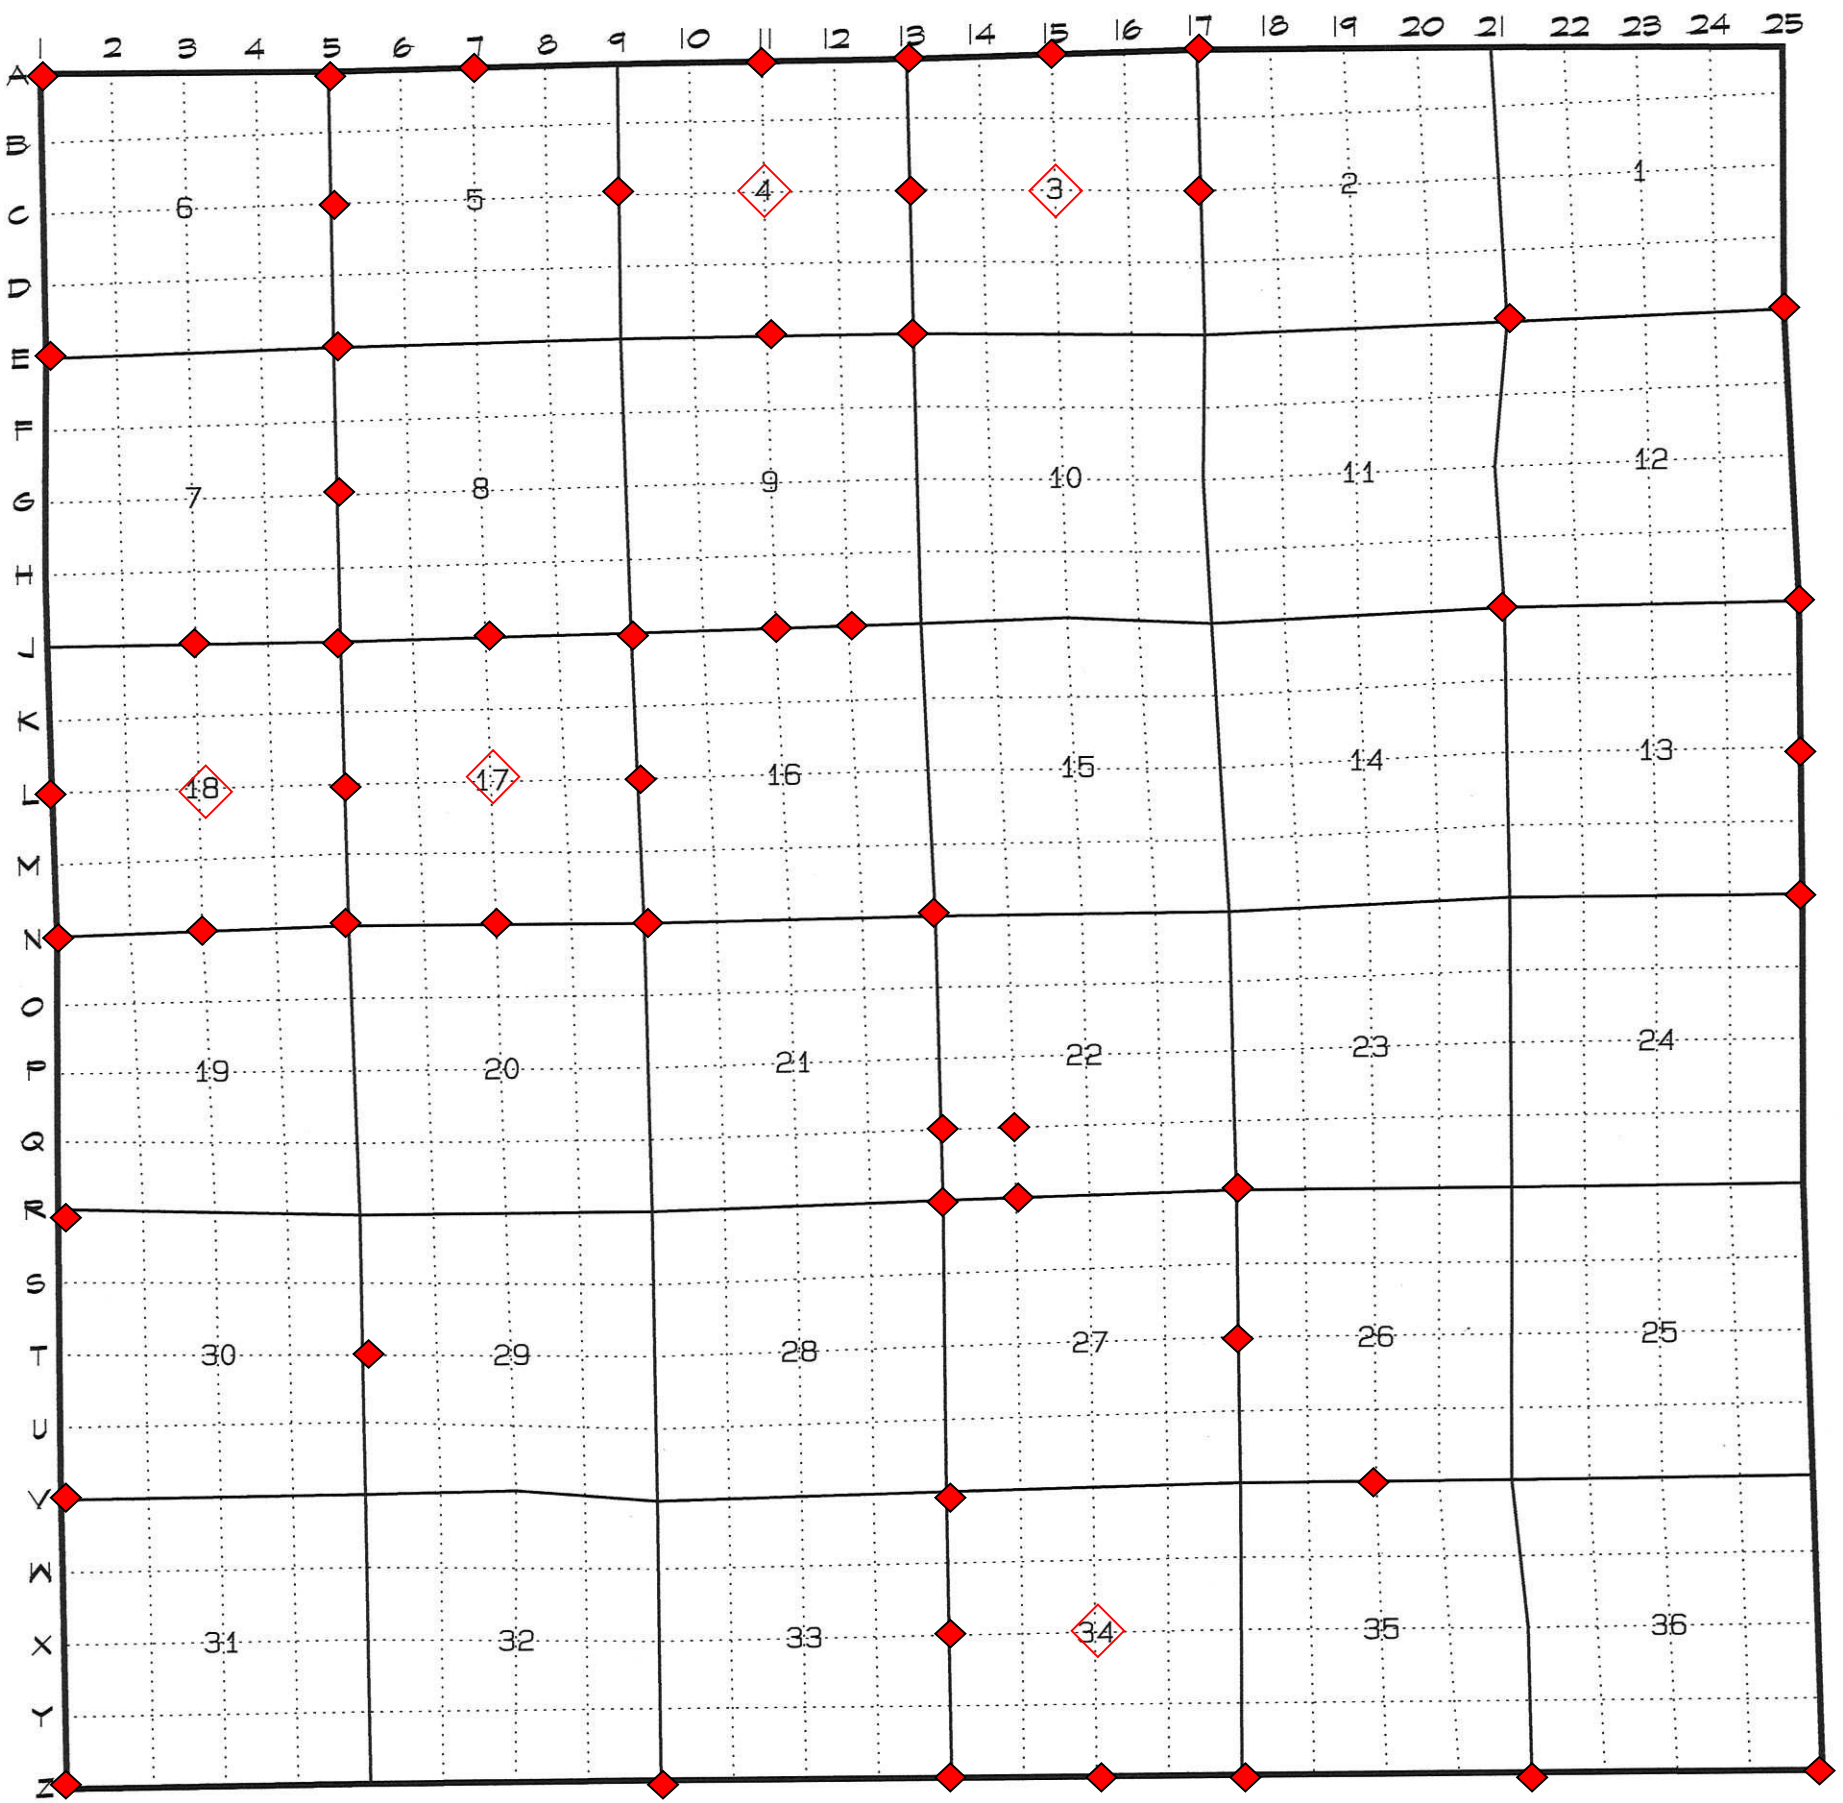


TOWNSHIP 4 NORTH RANGE 32 EAST

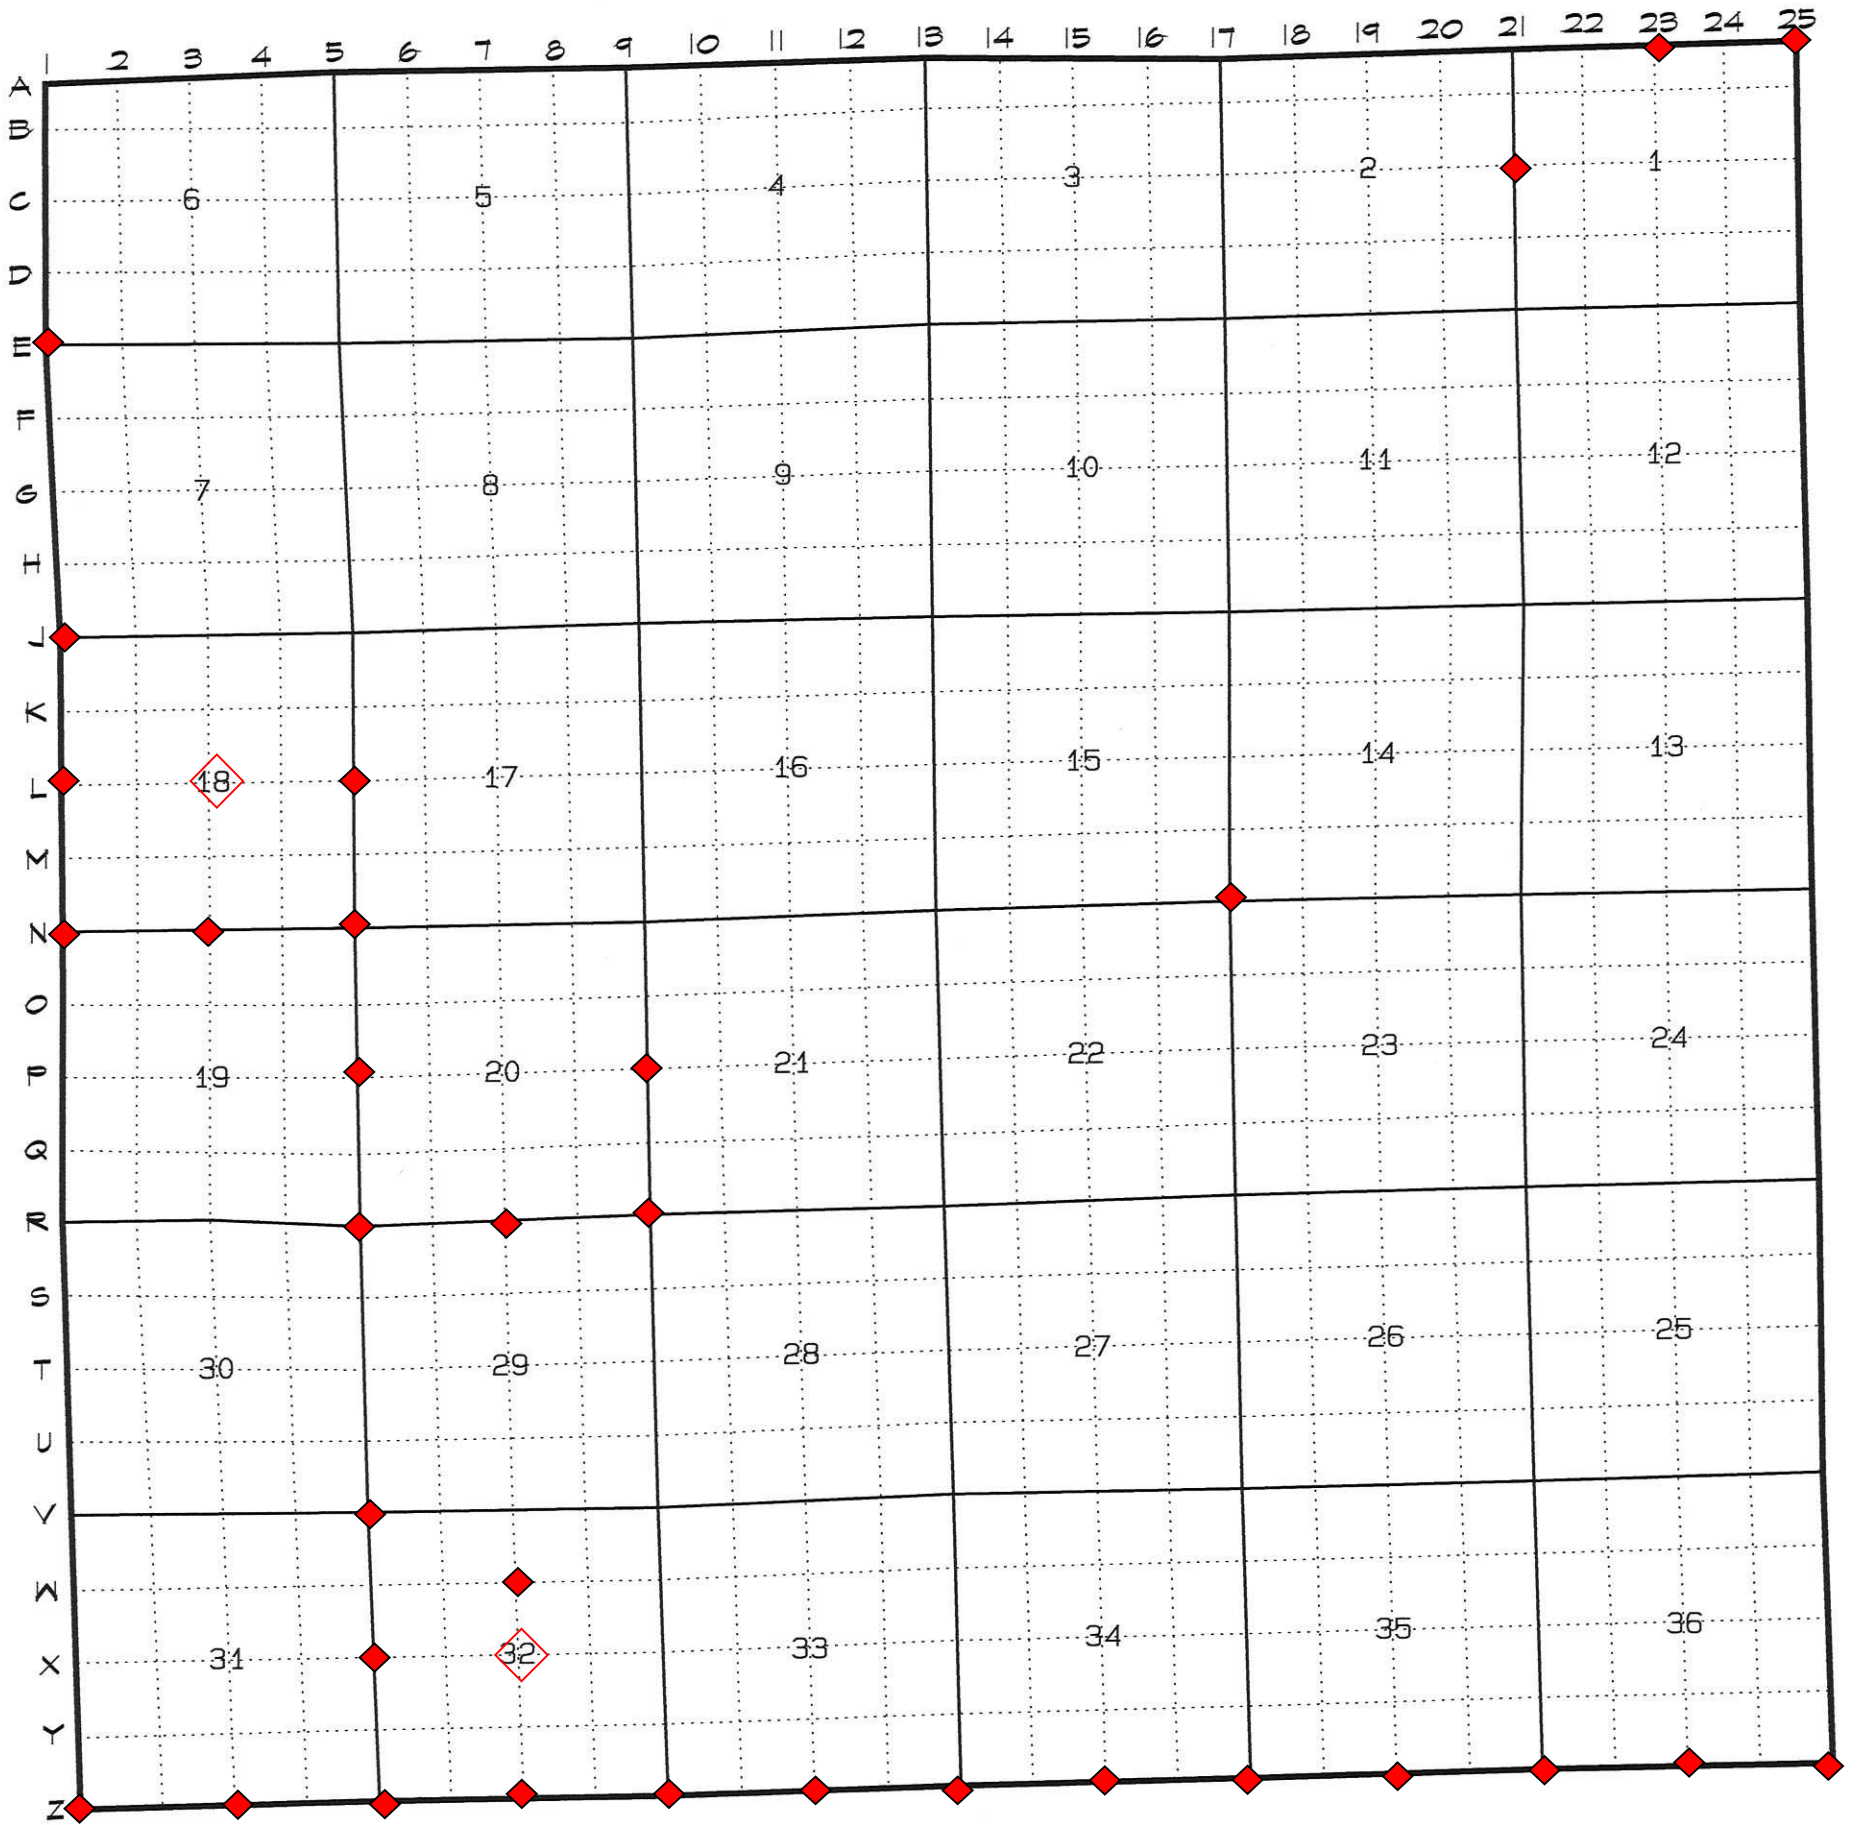


TOWNSHIP 4 NORTH RANGE 33 EAST

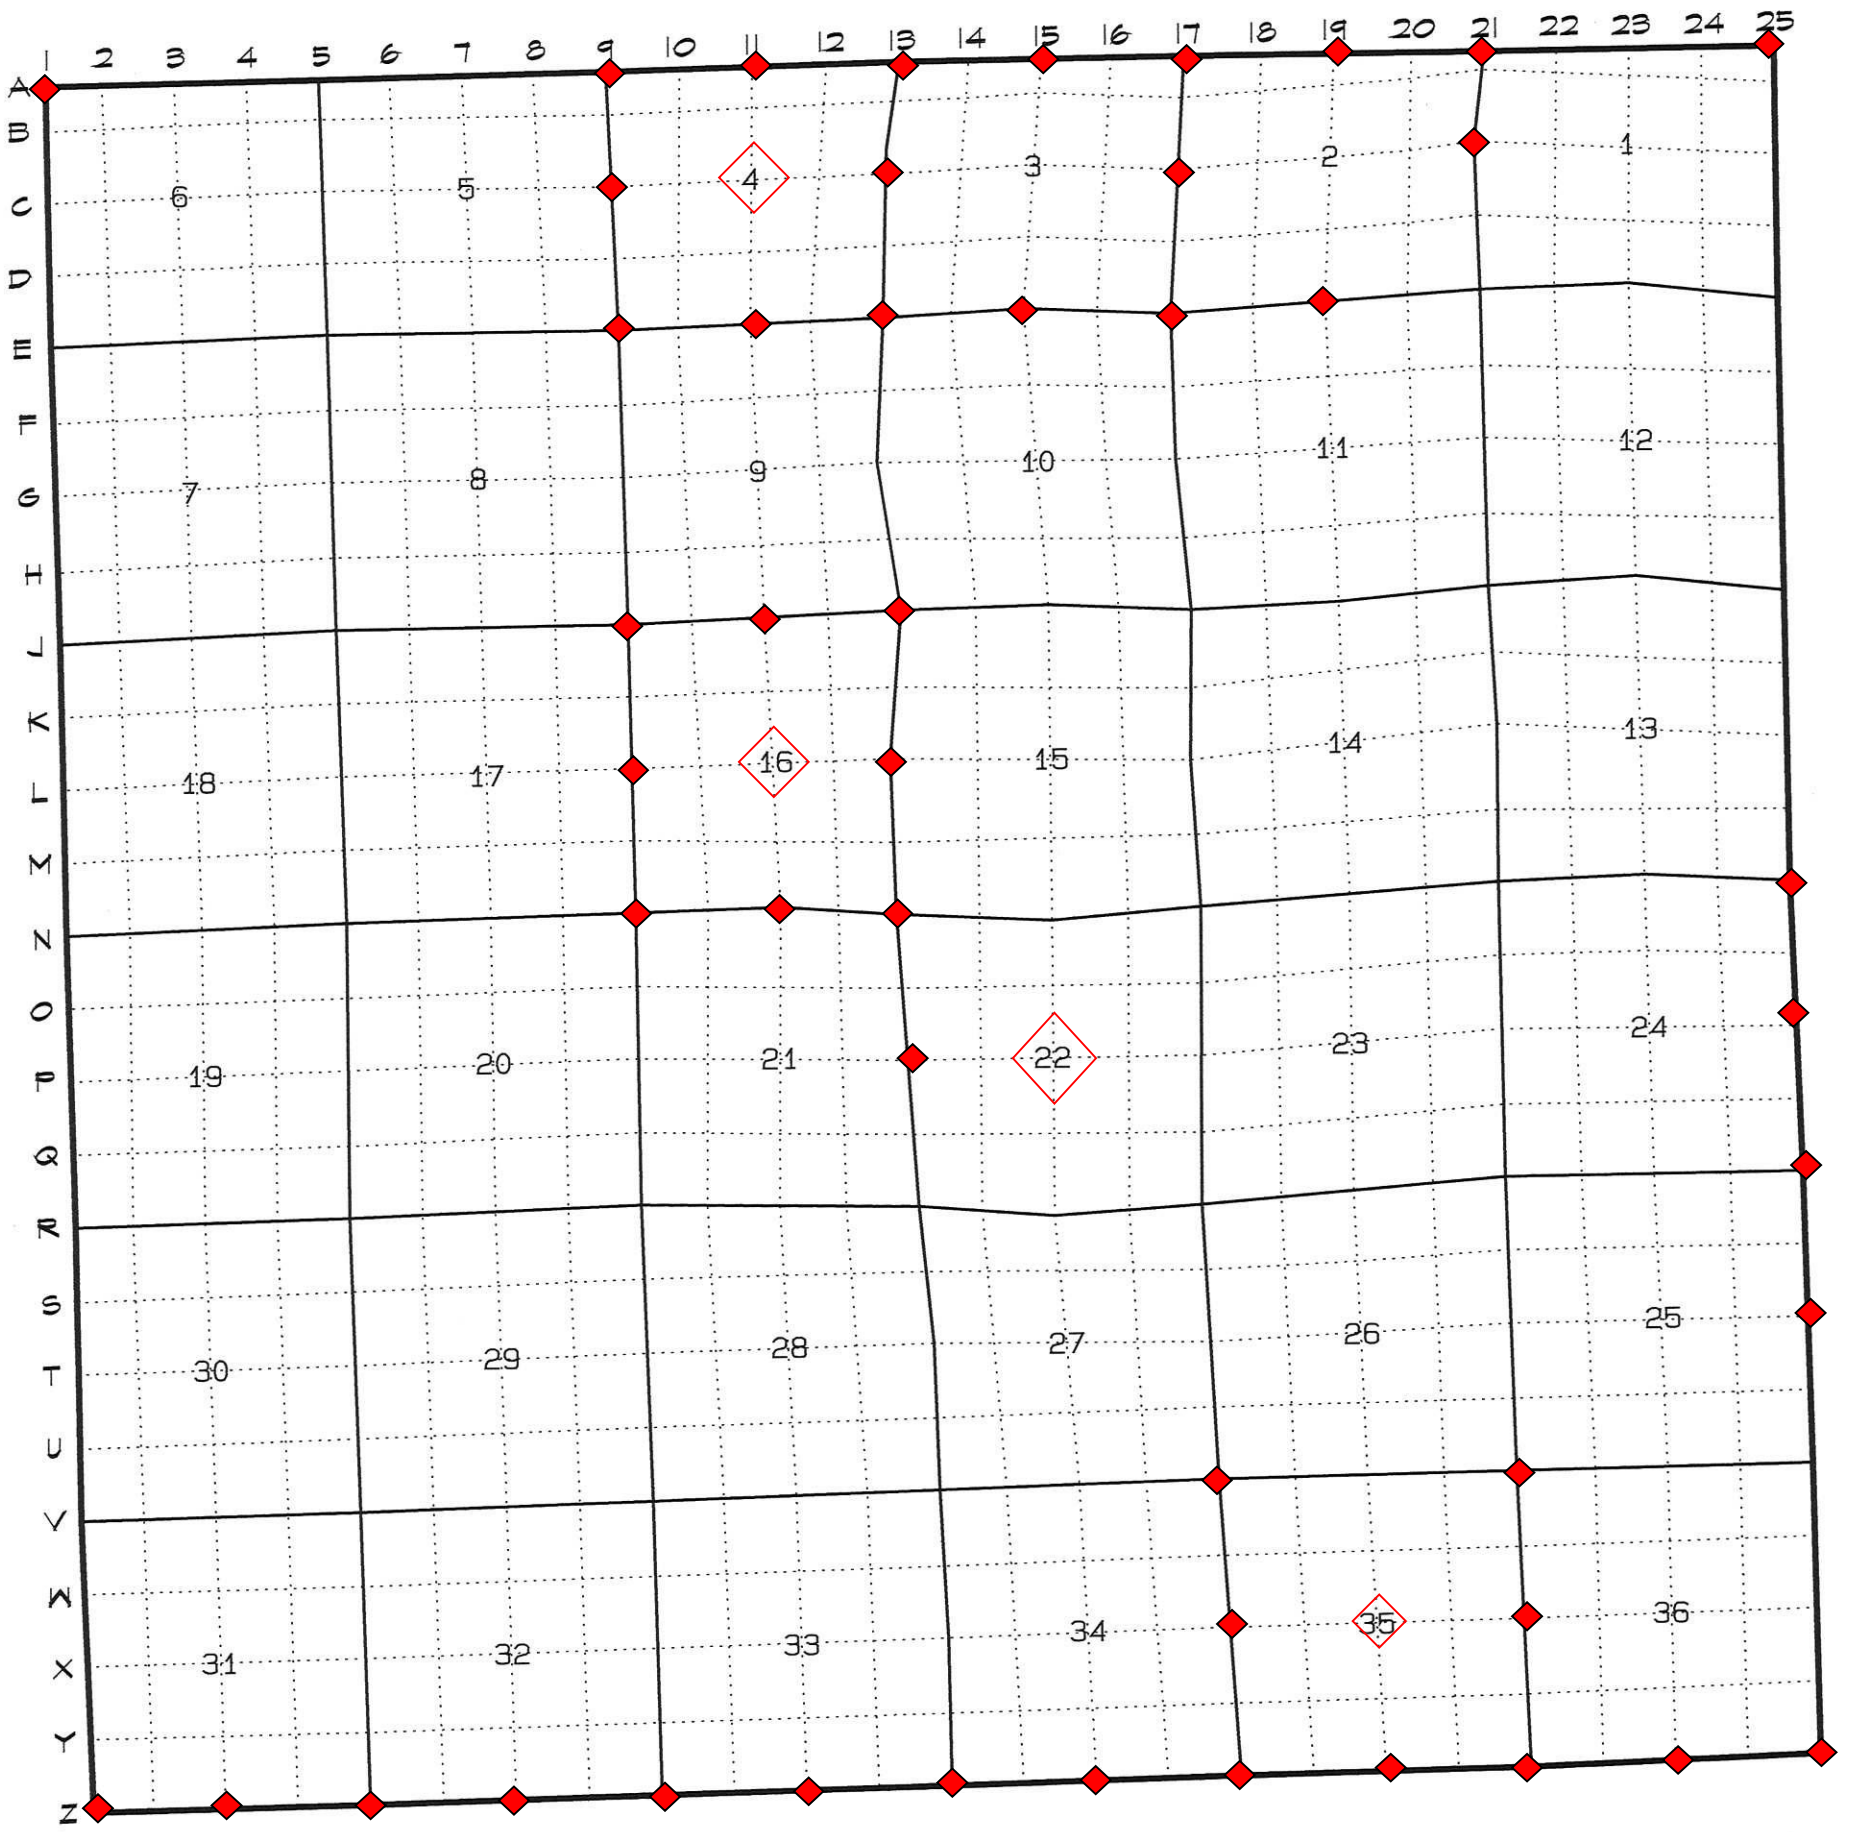


TOWNSHIP 4 NORTH RANGE 34 EAST

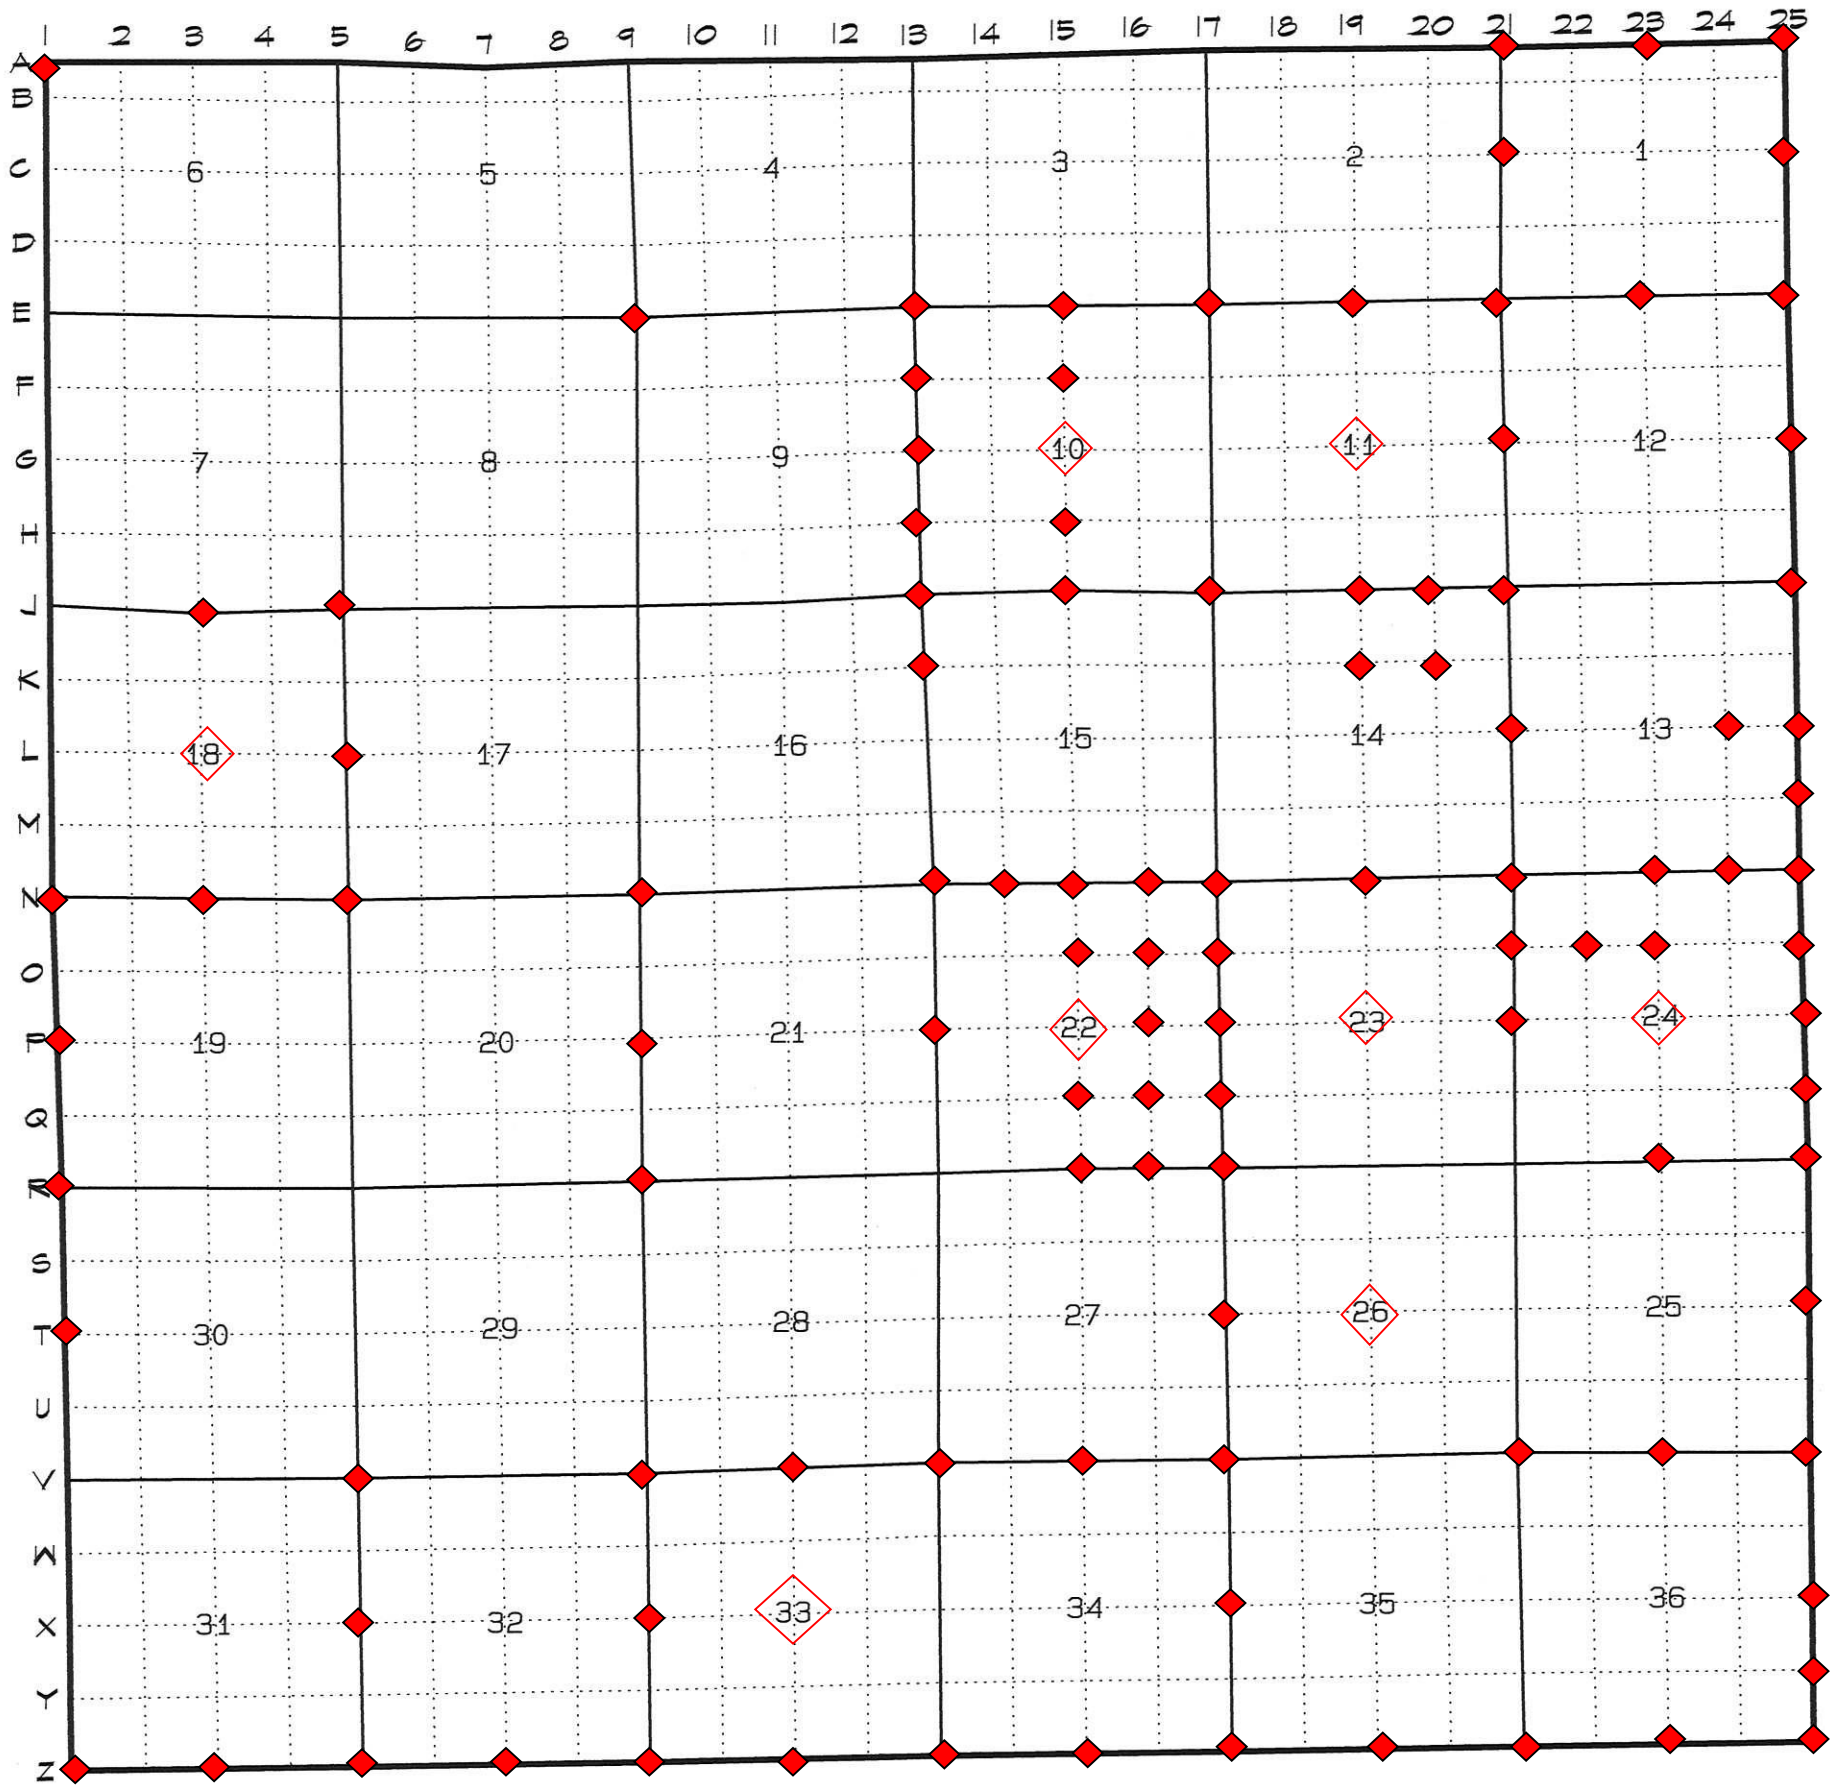


TOWNSHIP 4 NORTH RANGE 35 EAST

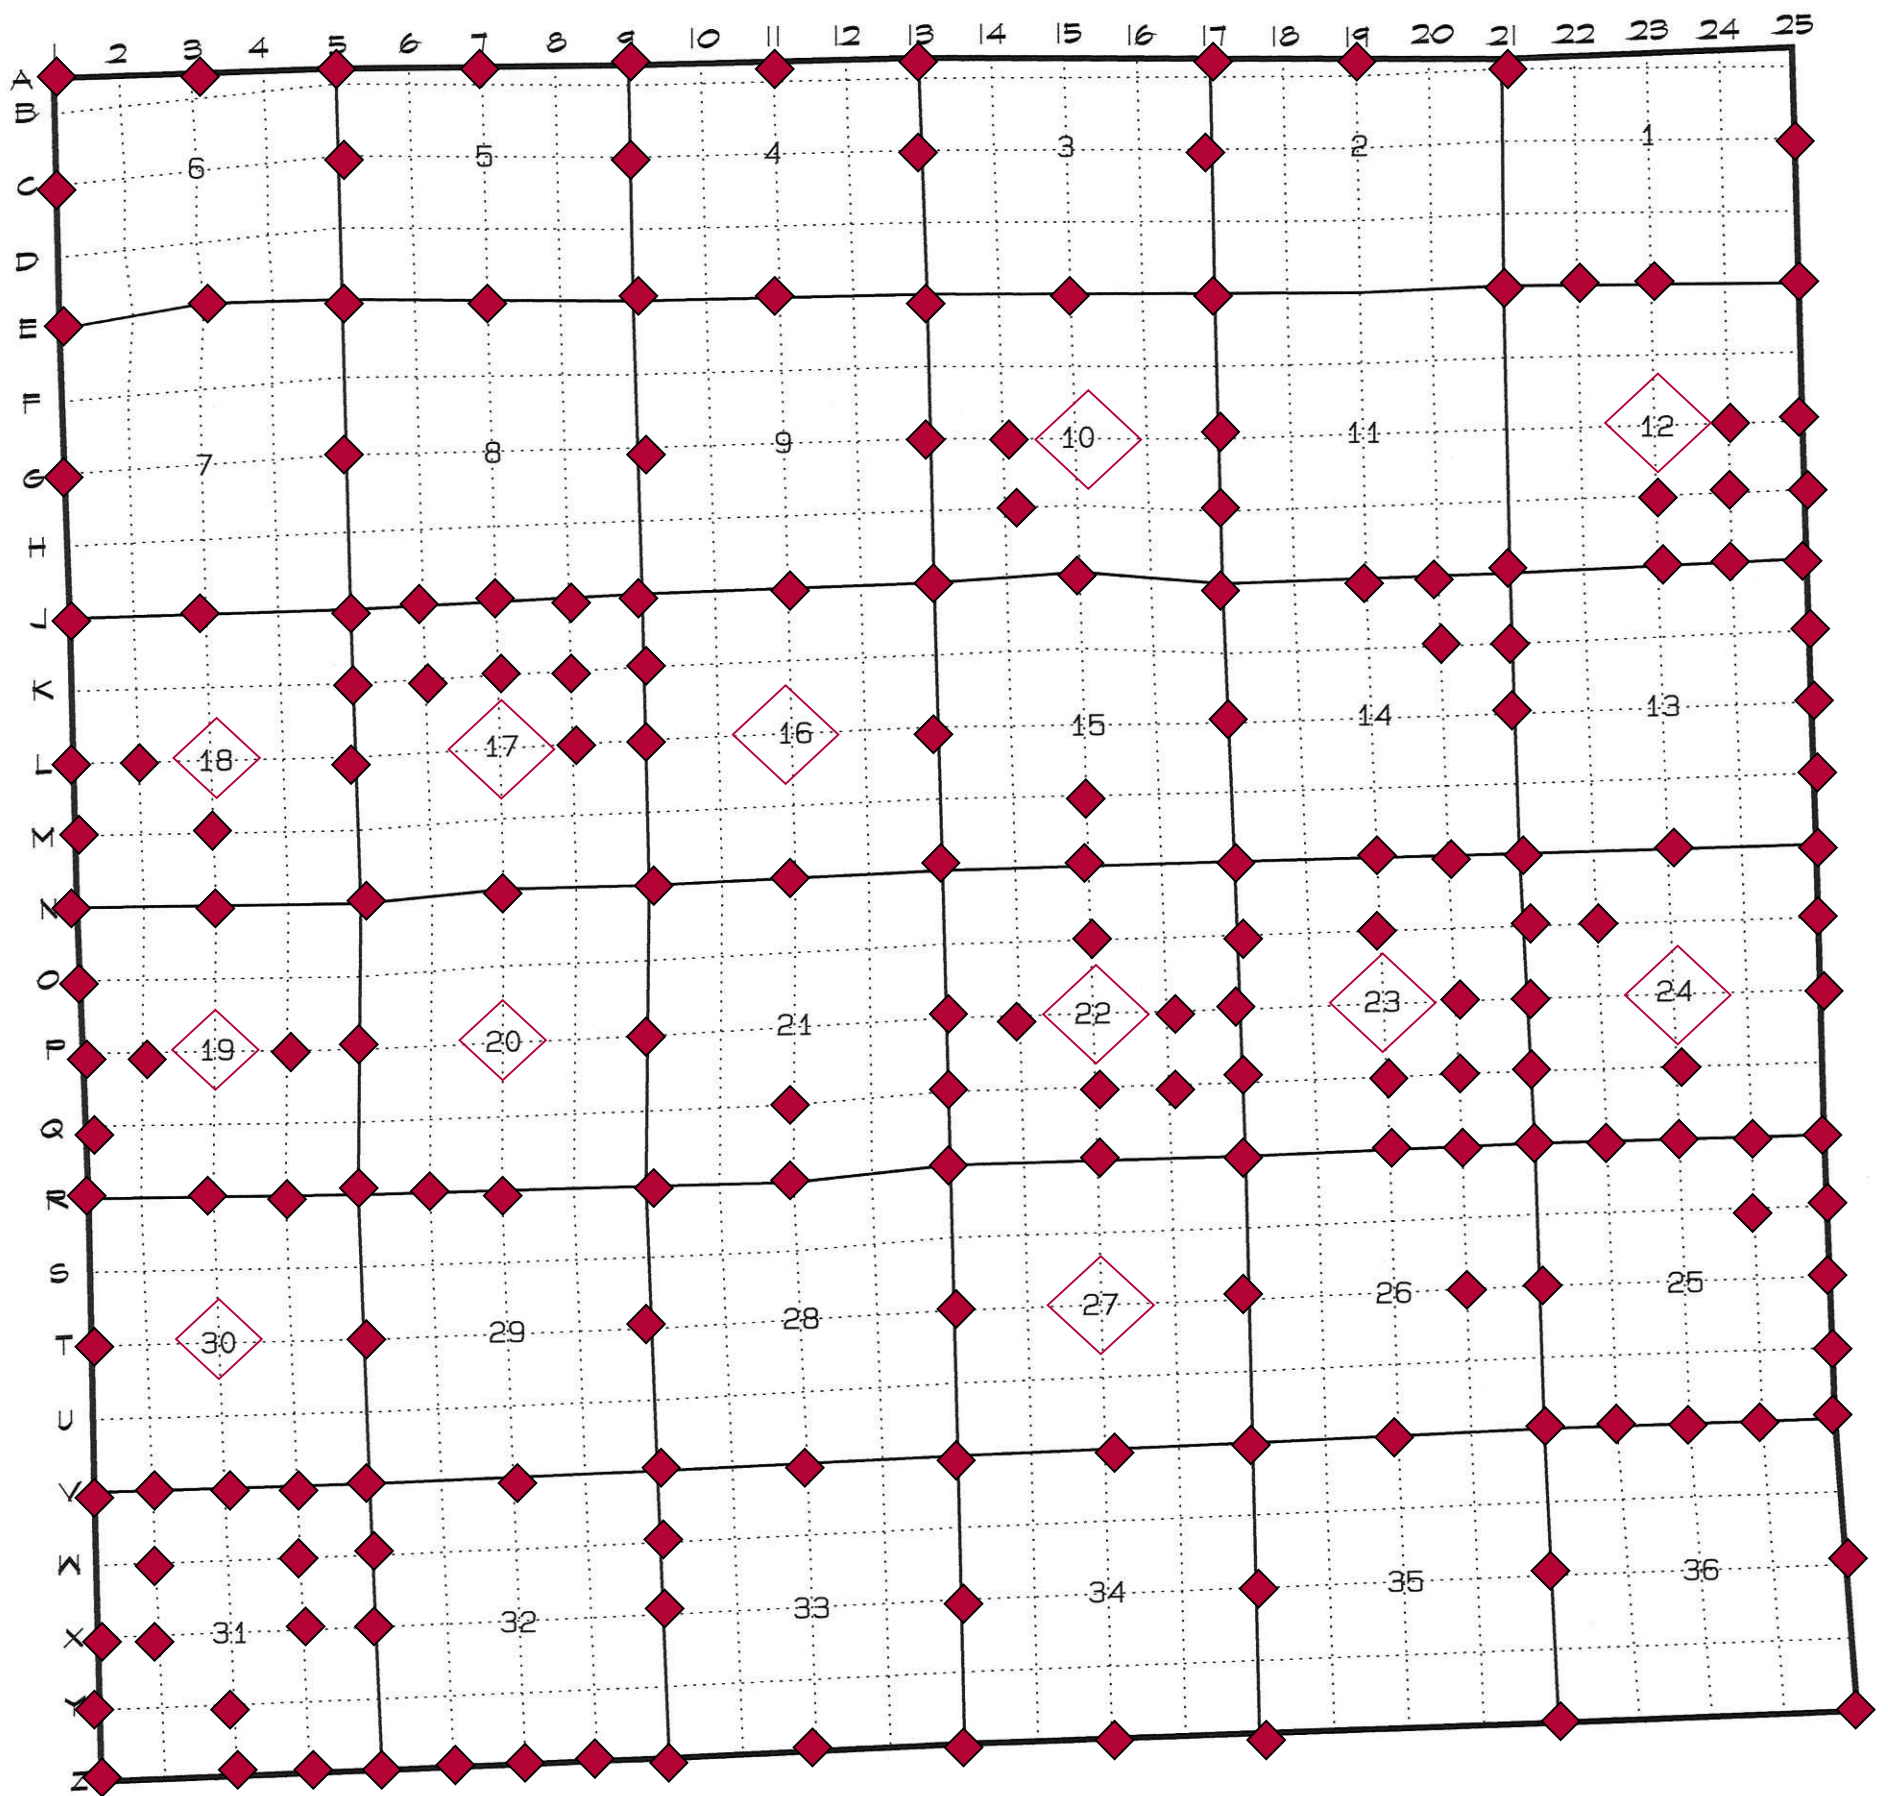

TOWNSHIP 4 NORTH RANGE 36 EAST

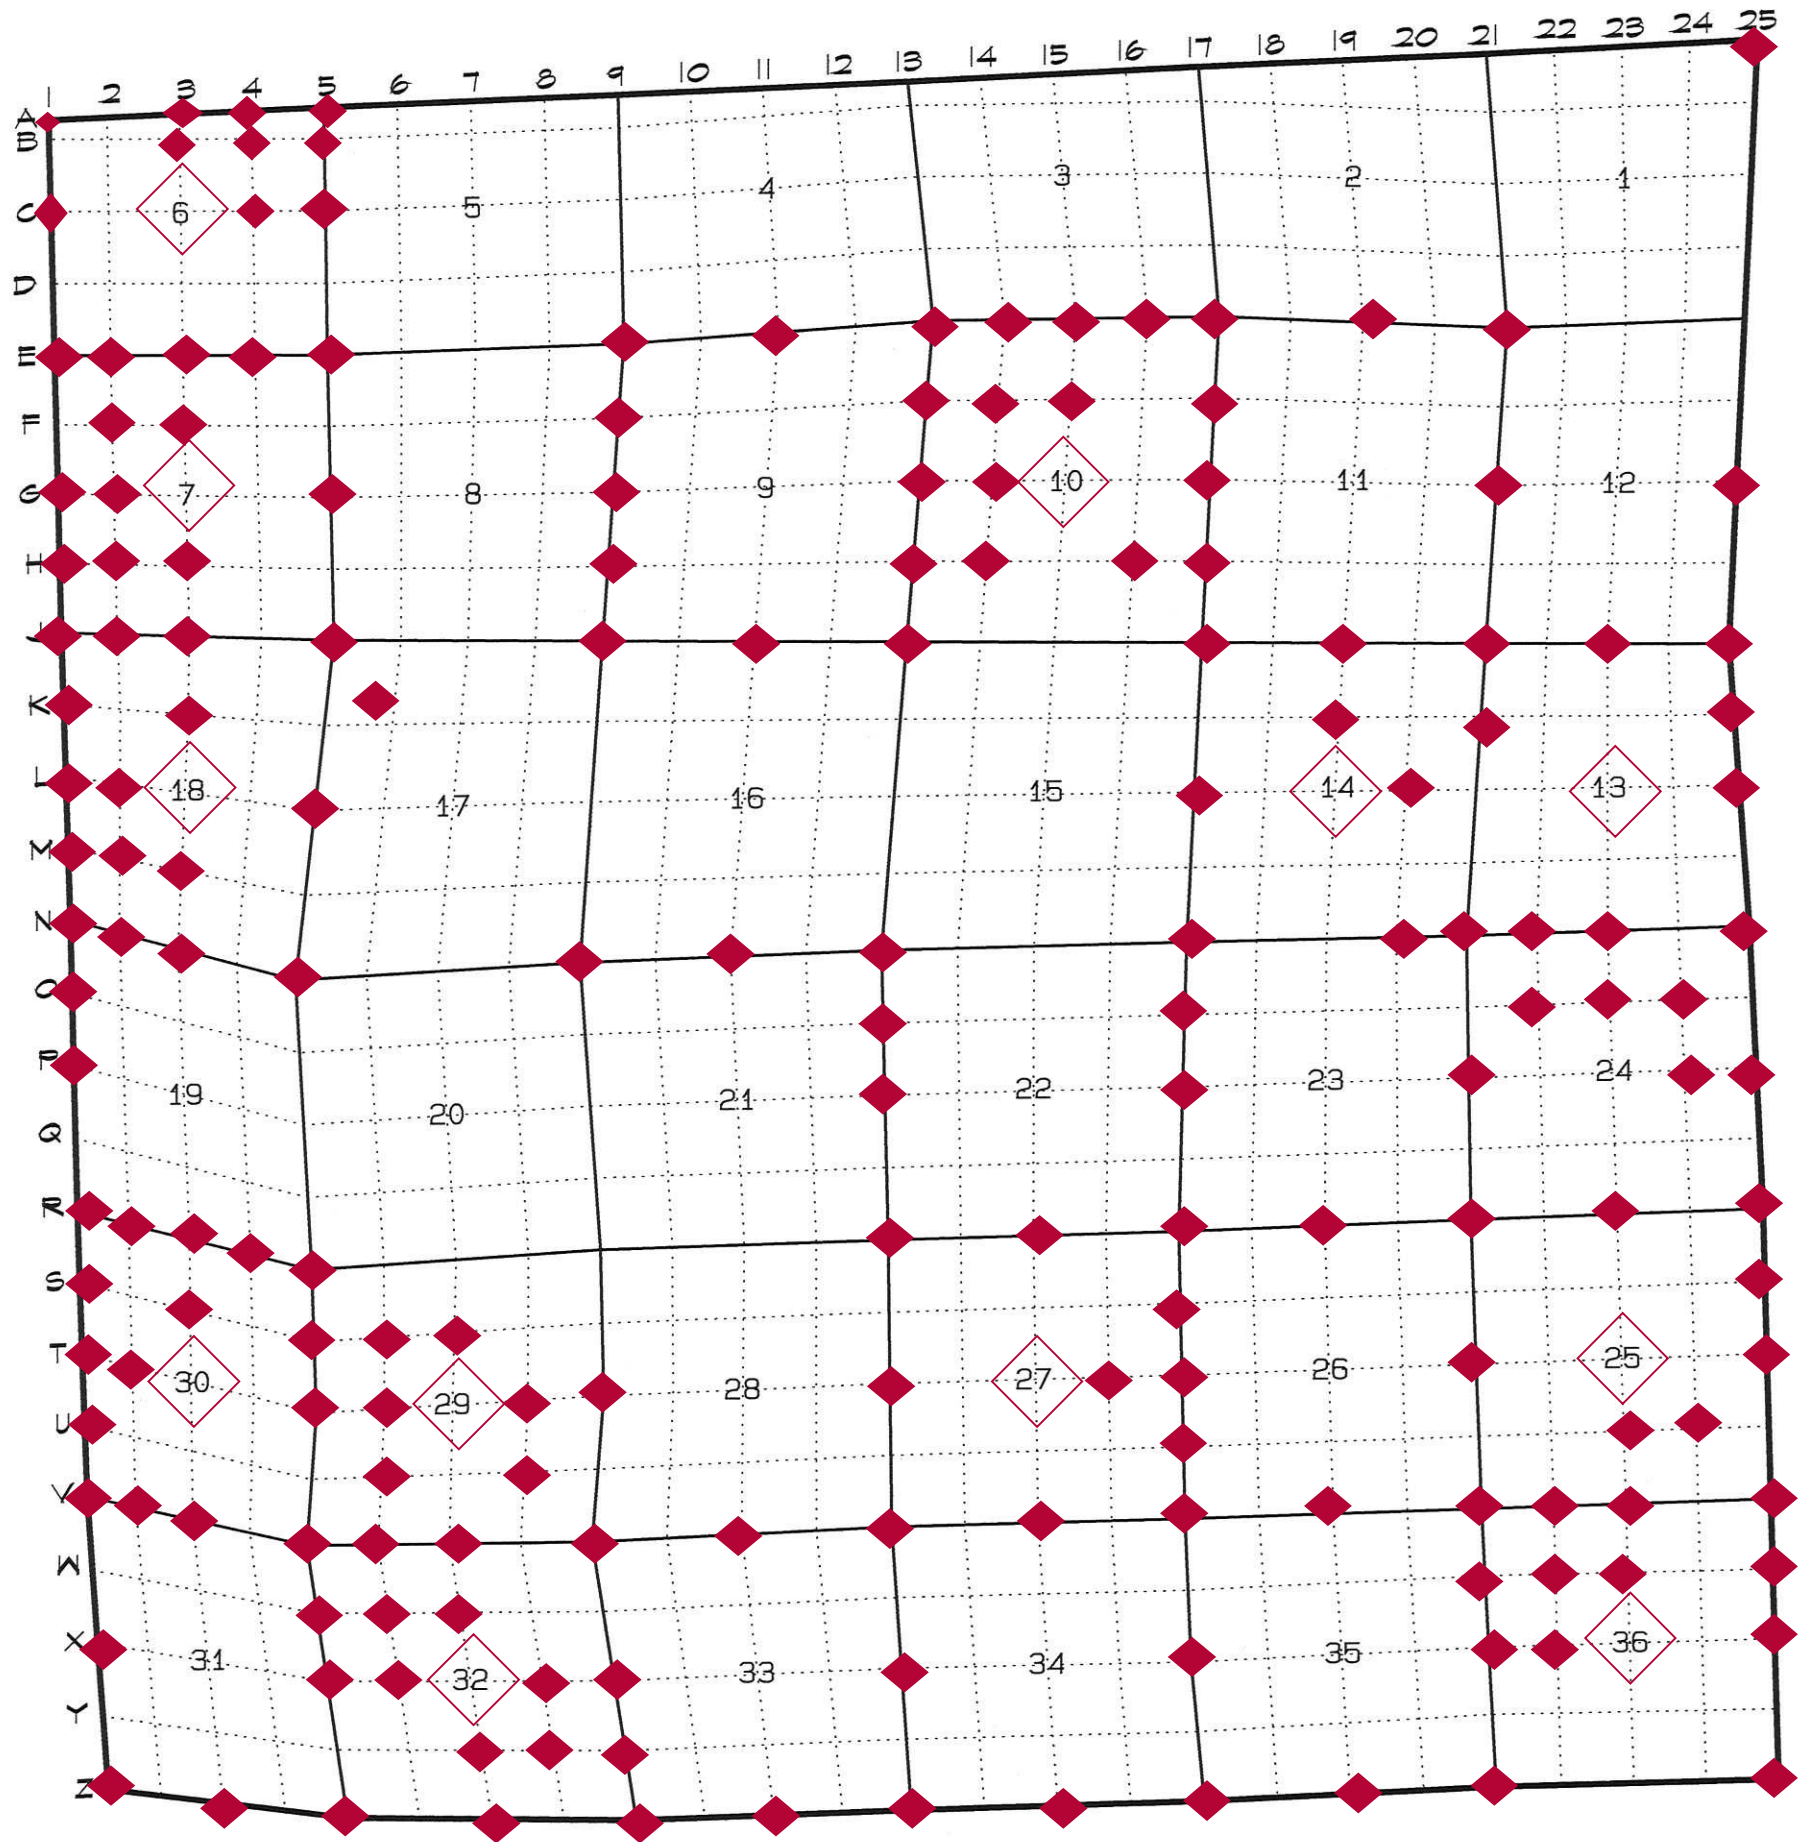

TOWNSHIP 4 NORTH RANGE 37 EAST

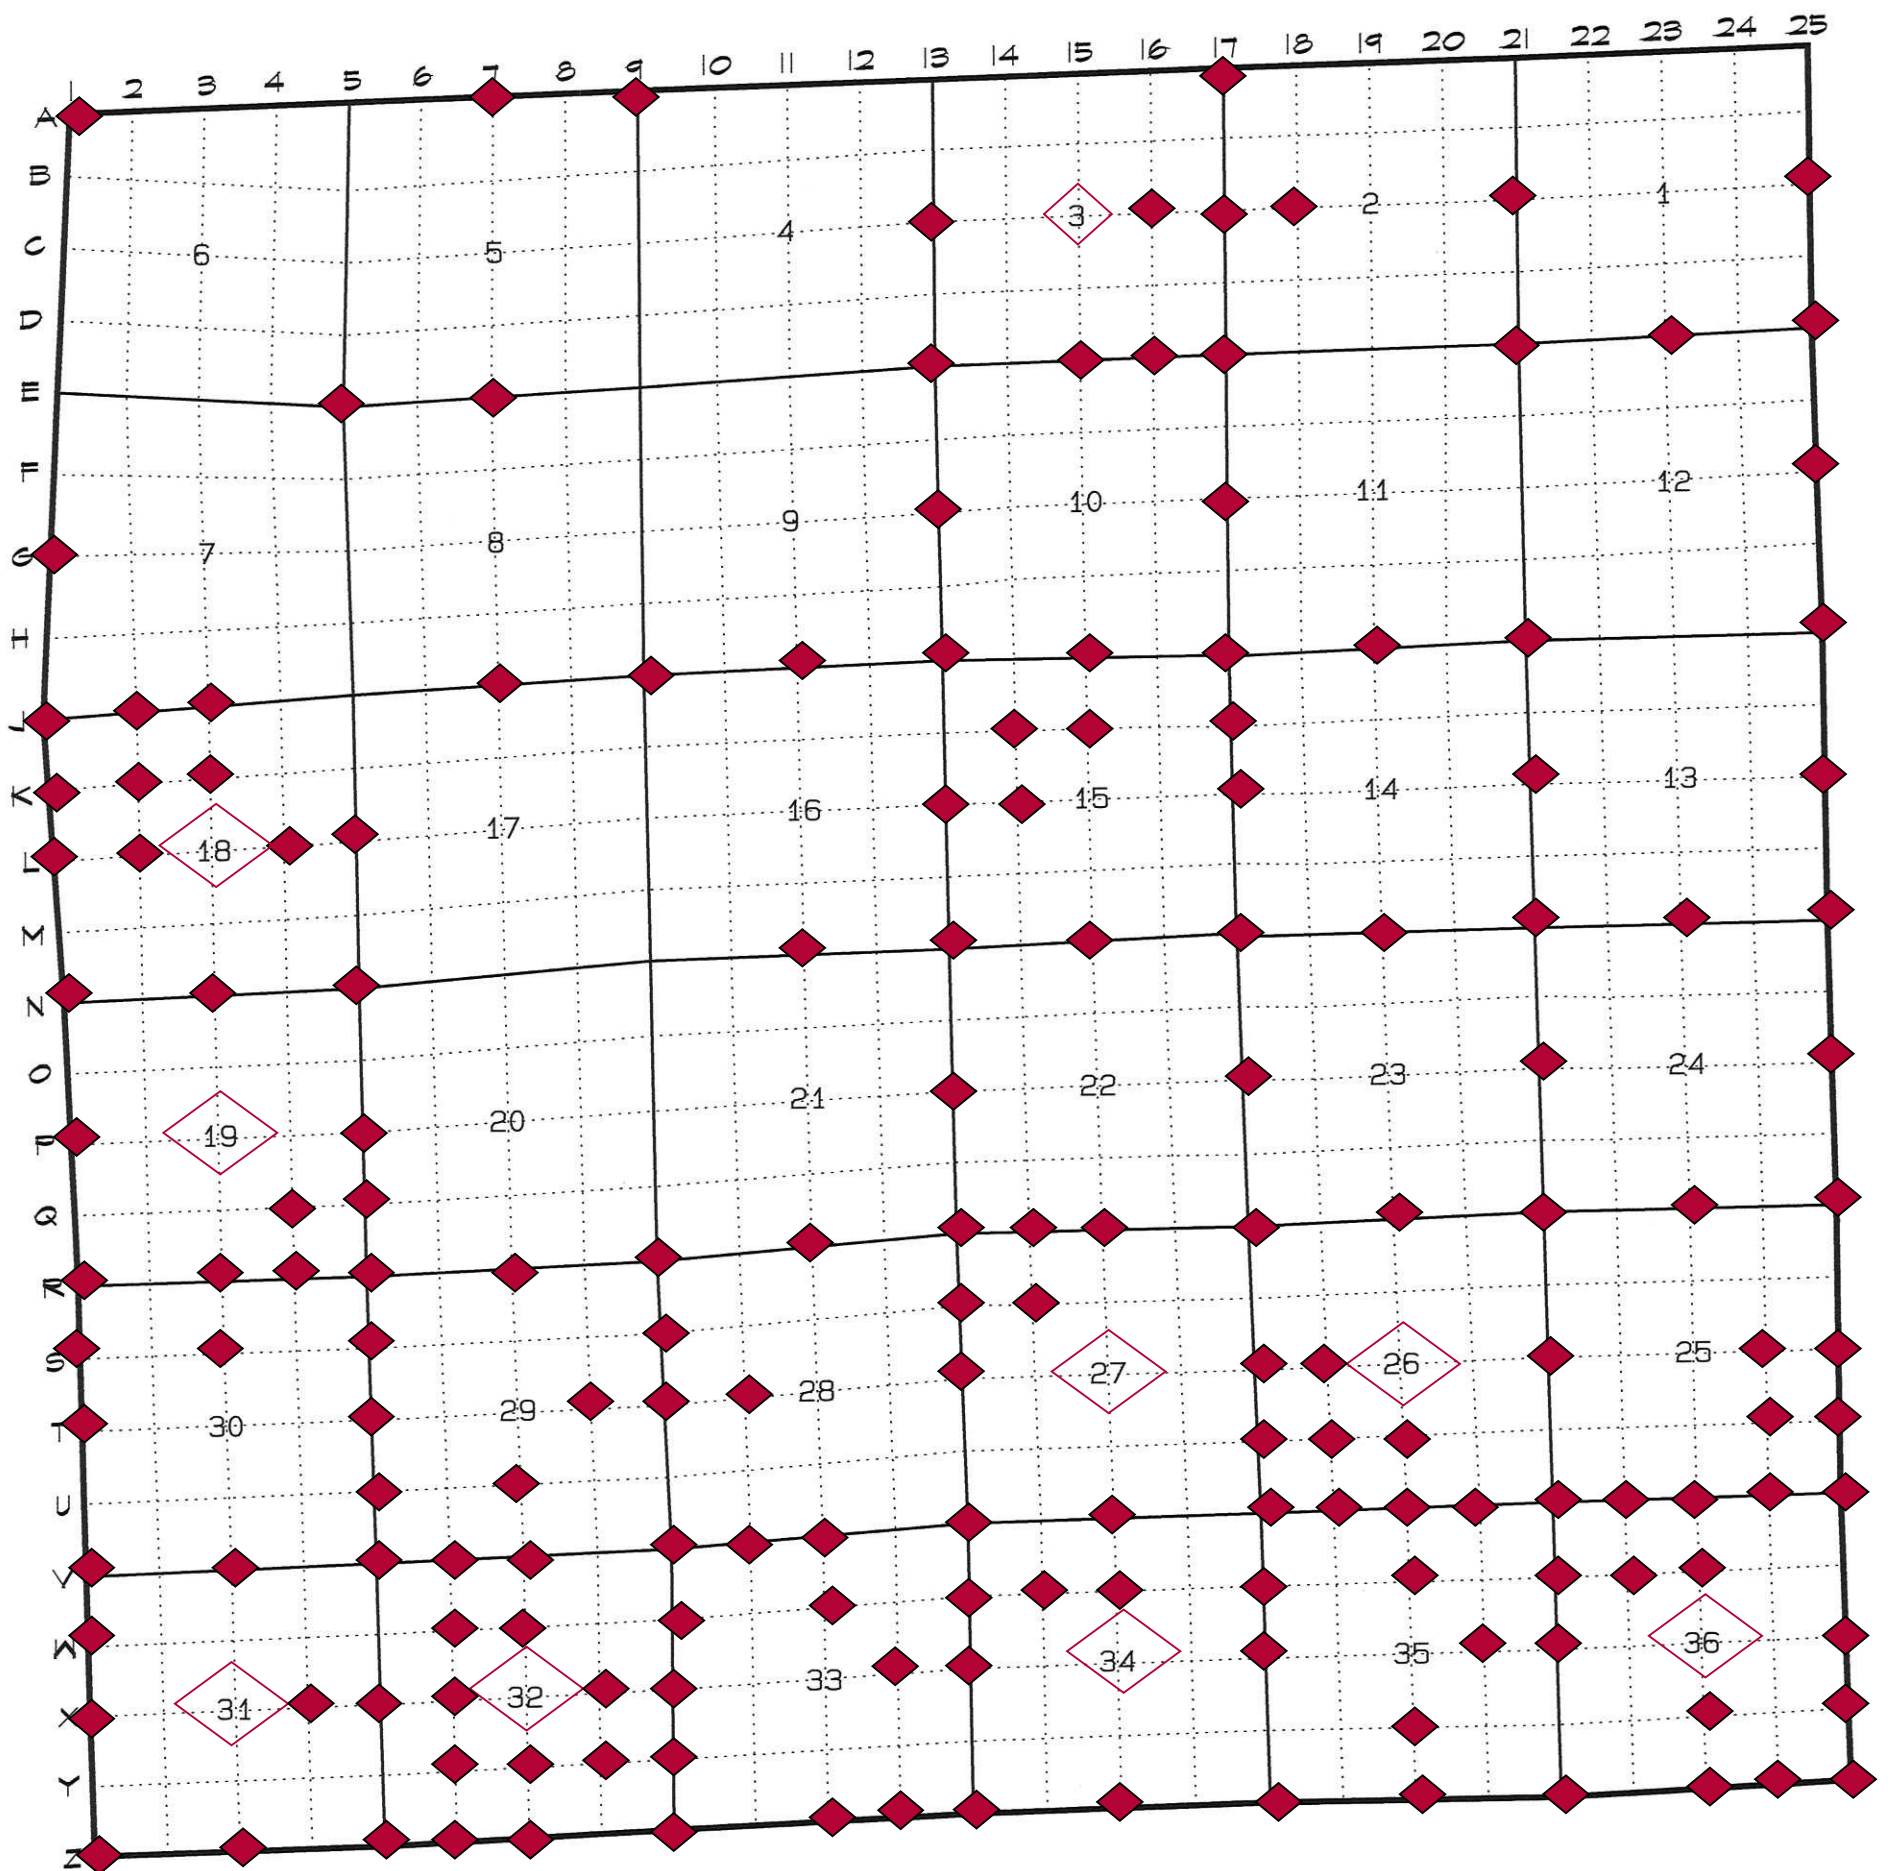

TOWNSHIP 4 NORTH RANGE 39 EAST

