


C-R101

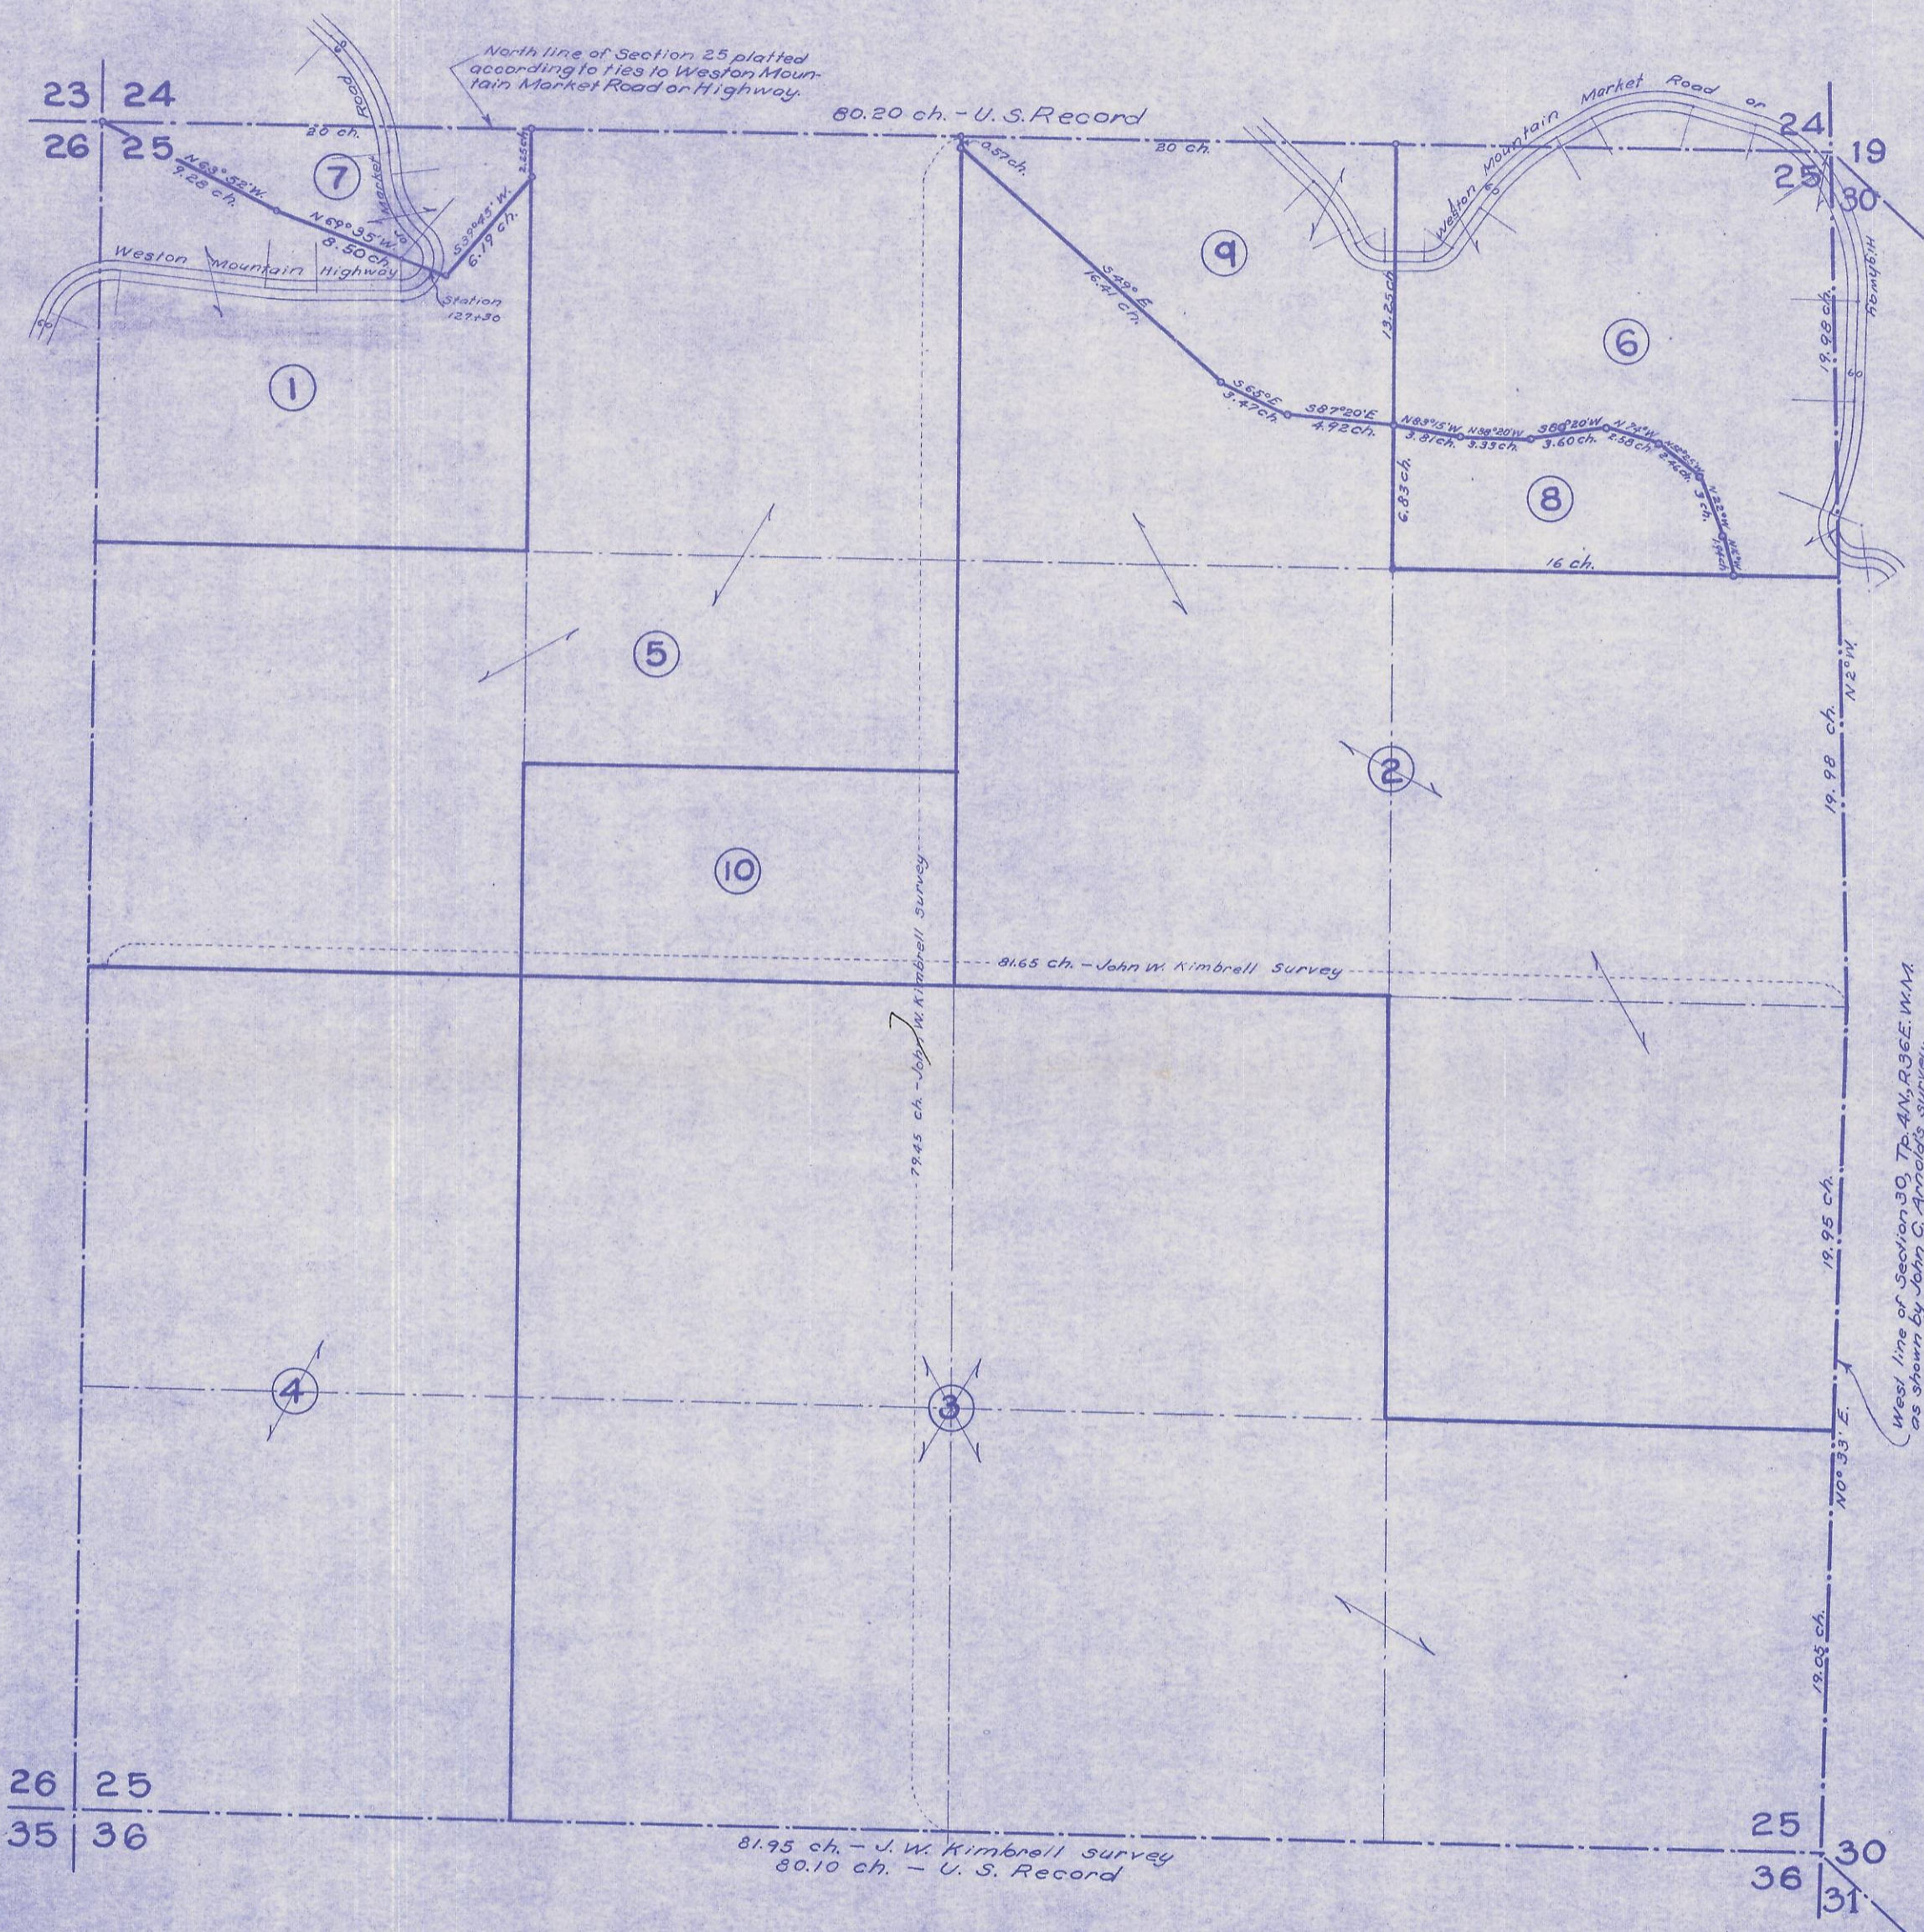

**Section 25**  
**T4N, R35E, W1M.**  
Scale 1 inch = 500 feet.