


C-197  
*E<sup>2</sup>E<sup>2</sup> SECTION 35 & SECTION 36*  
*Tp 3 N., R 29 E W.M.*  
Scale 1 inch = 400 feet

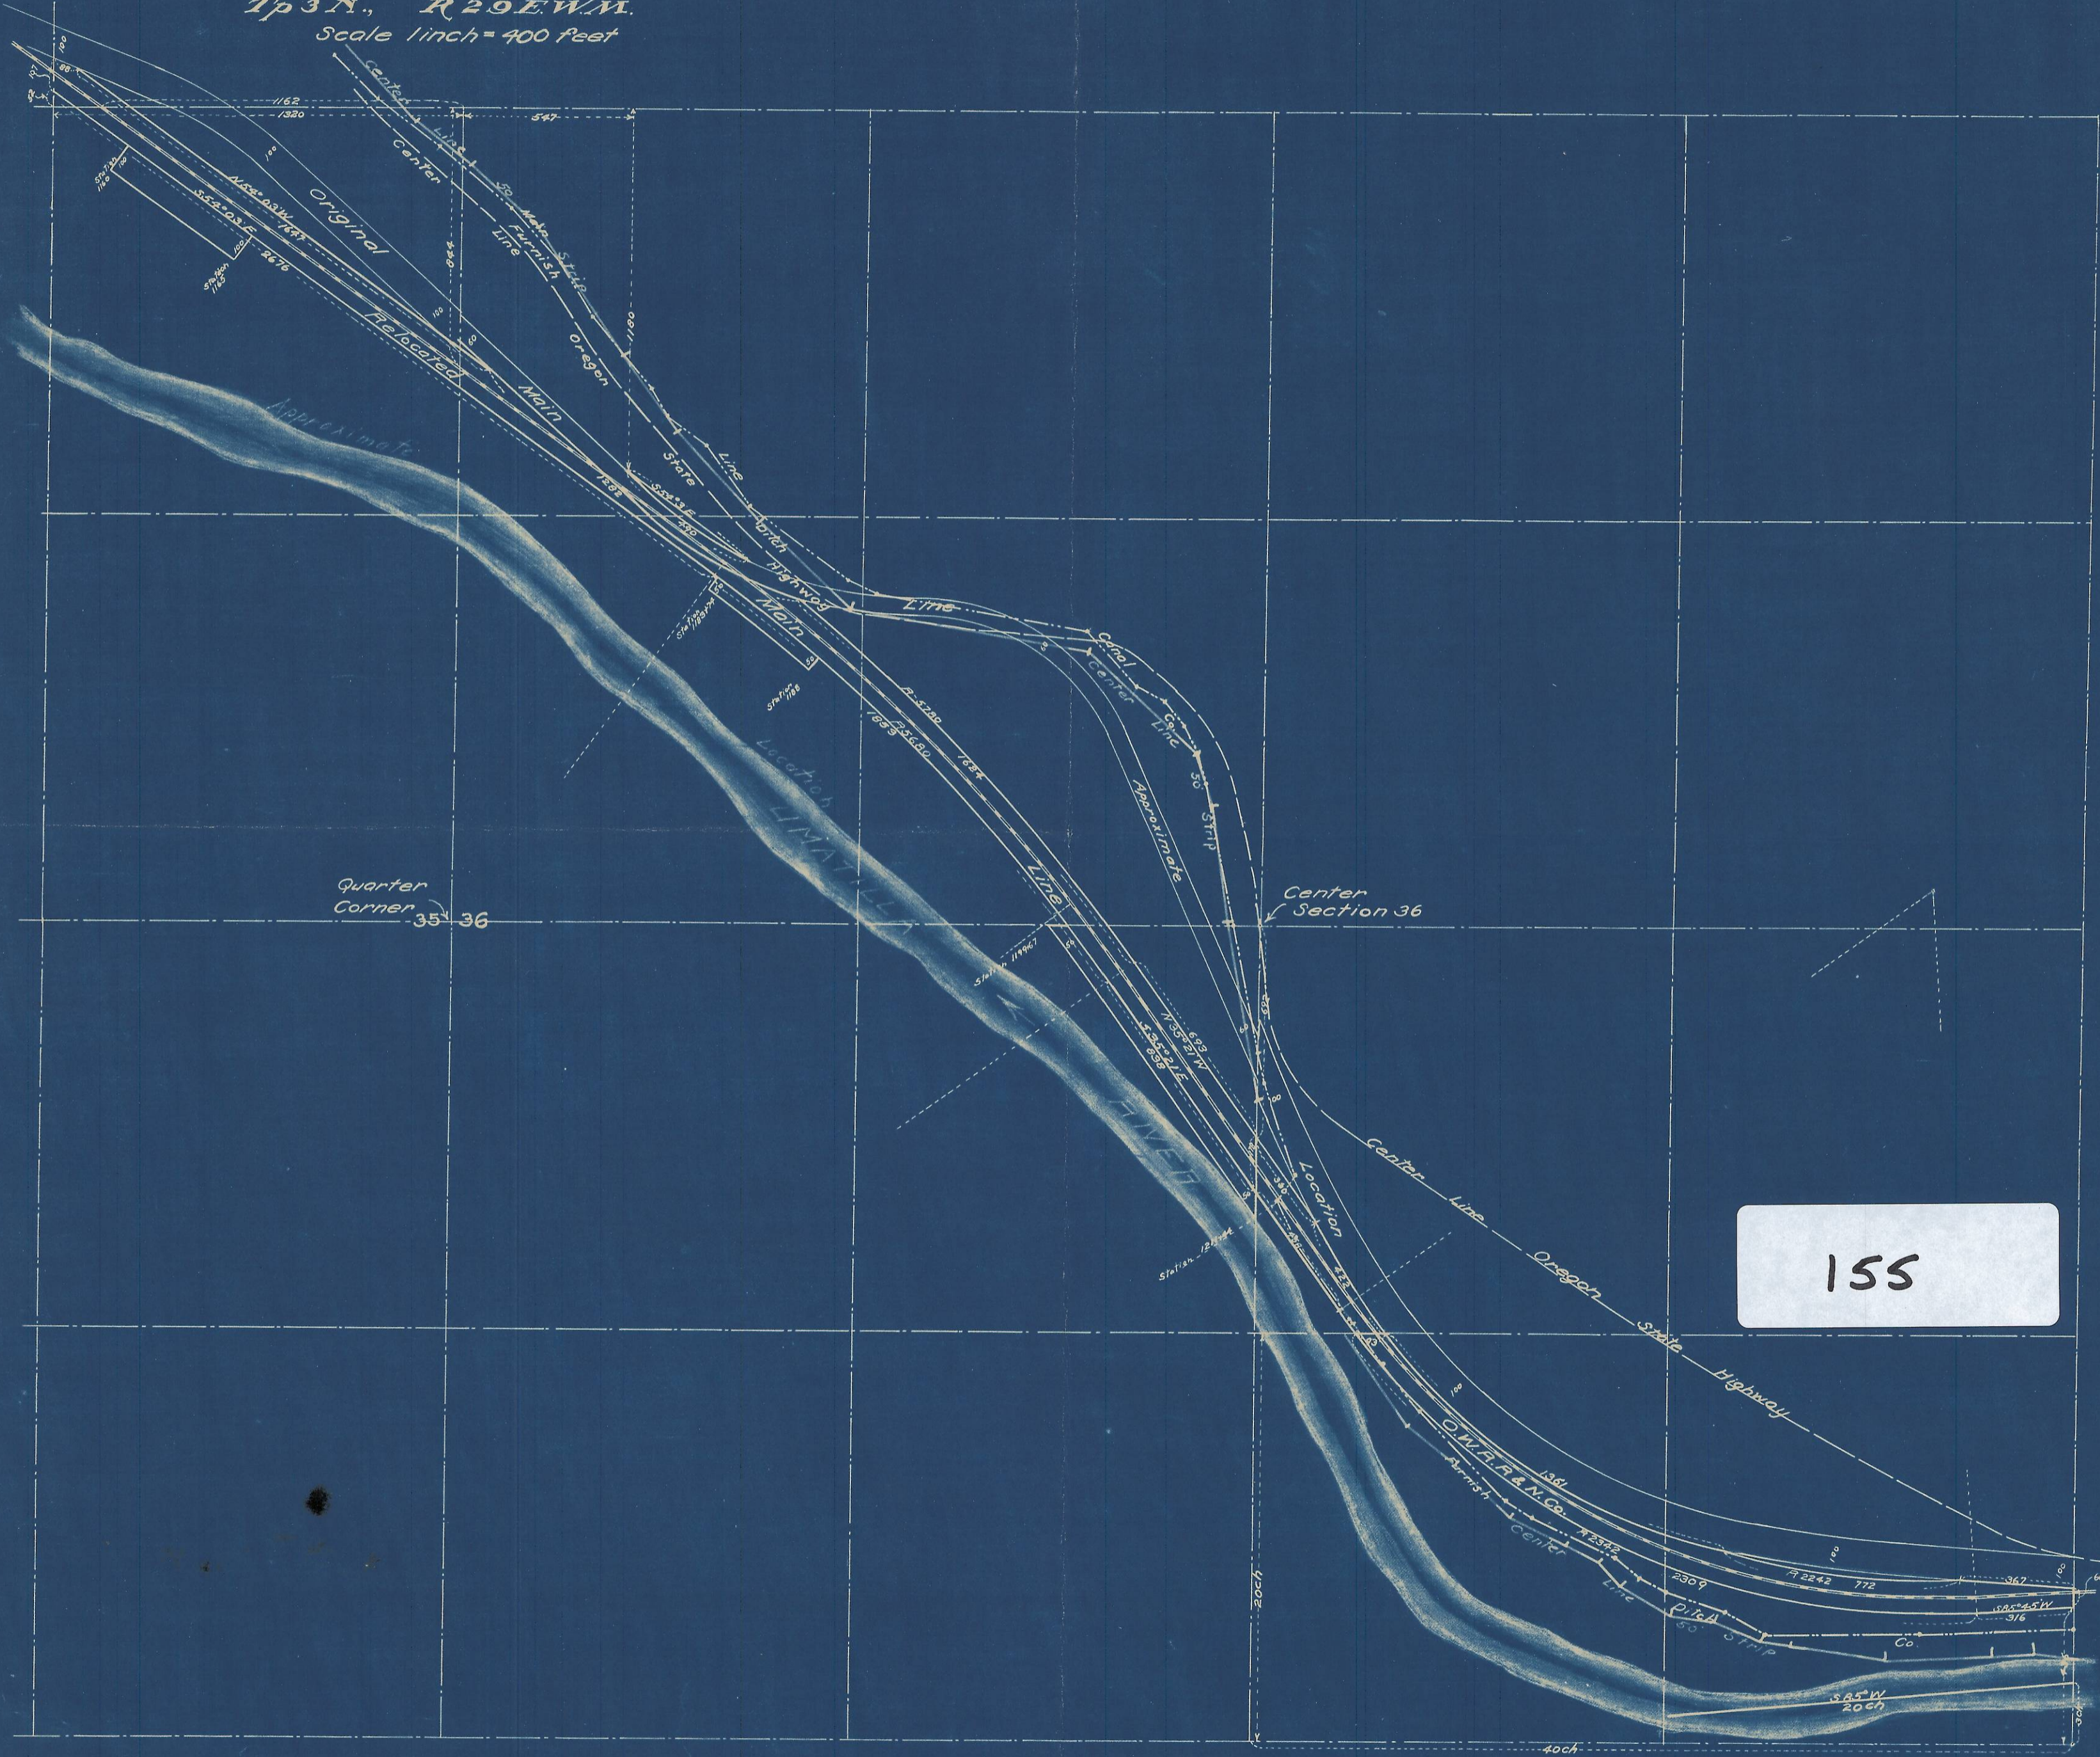

155