


4-628

4-628

H-R58

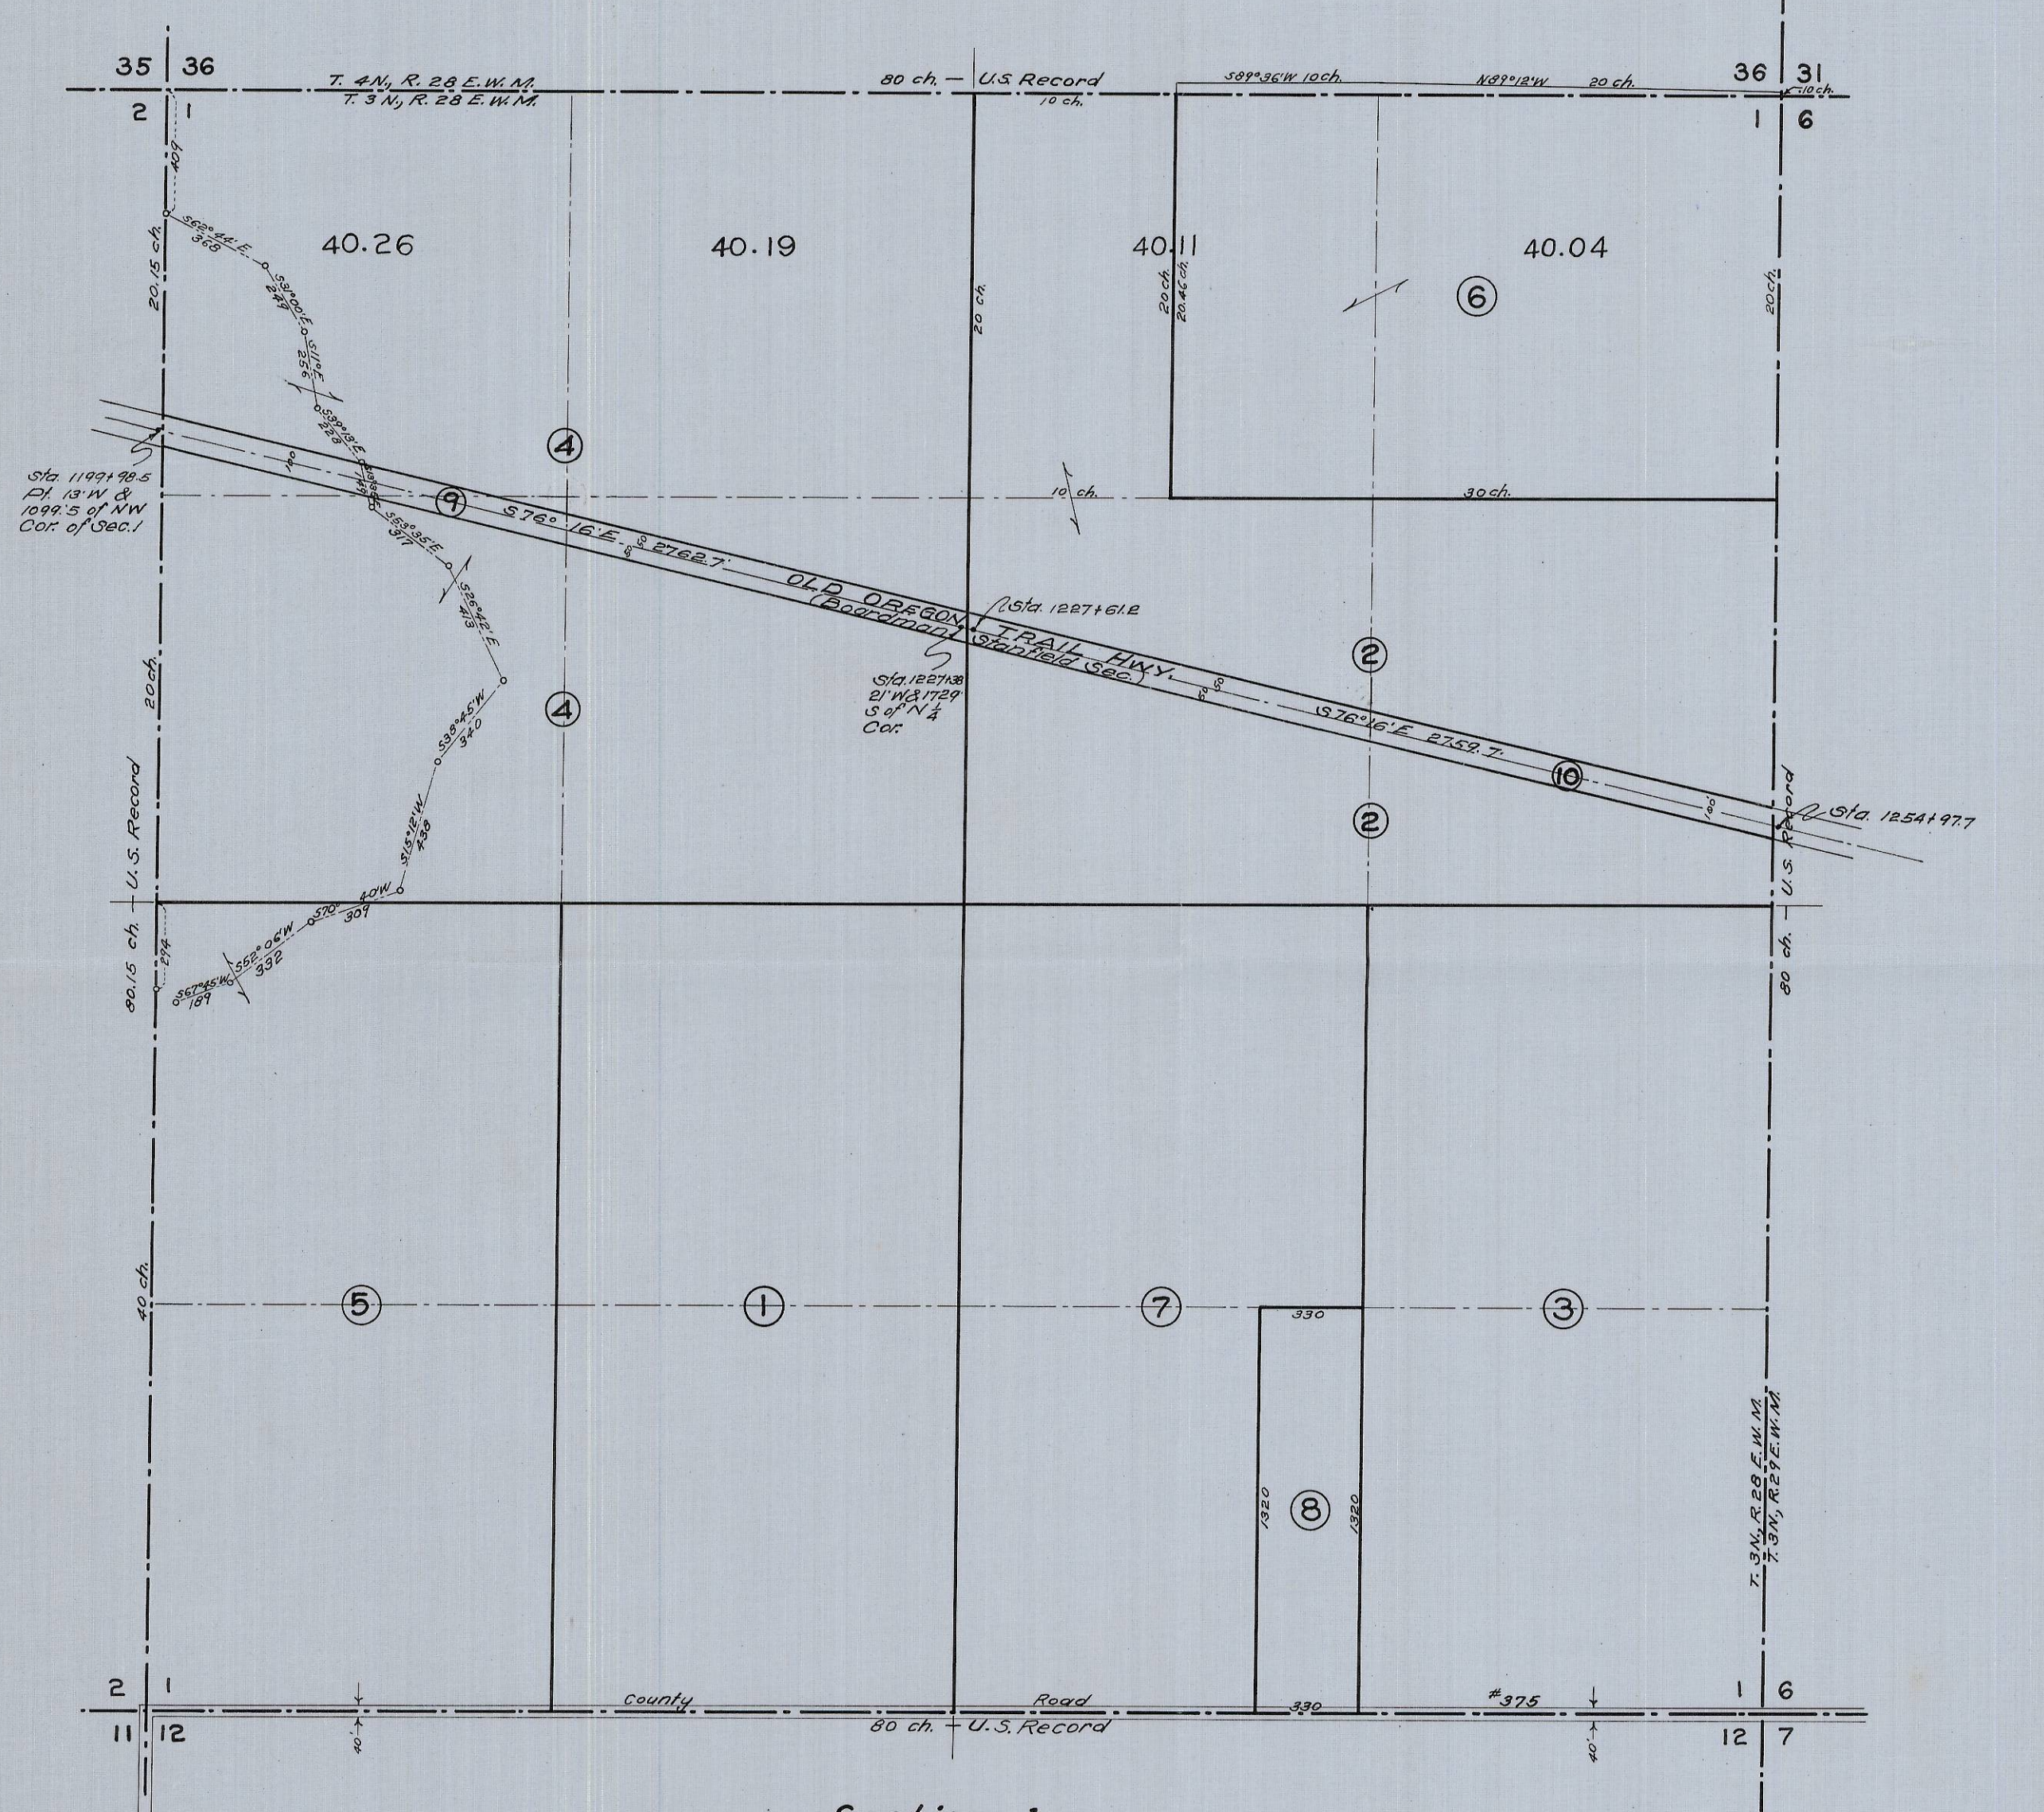

Section 1  
 T.3N., R.28E.W.M.  
 Scale 1 inch = 500 feet.

H-R58

H-R58