


Sections 20, 21, 22, 27, 28, & 29
 Tp. 3 N., R. 33 E. W.M.
 Scale 1 inch = 800 feet

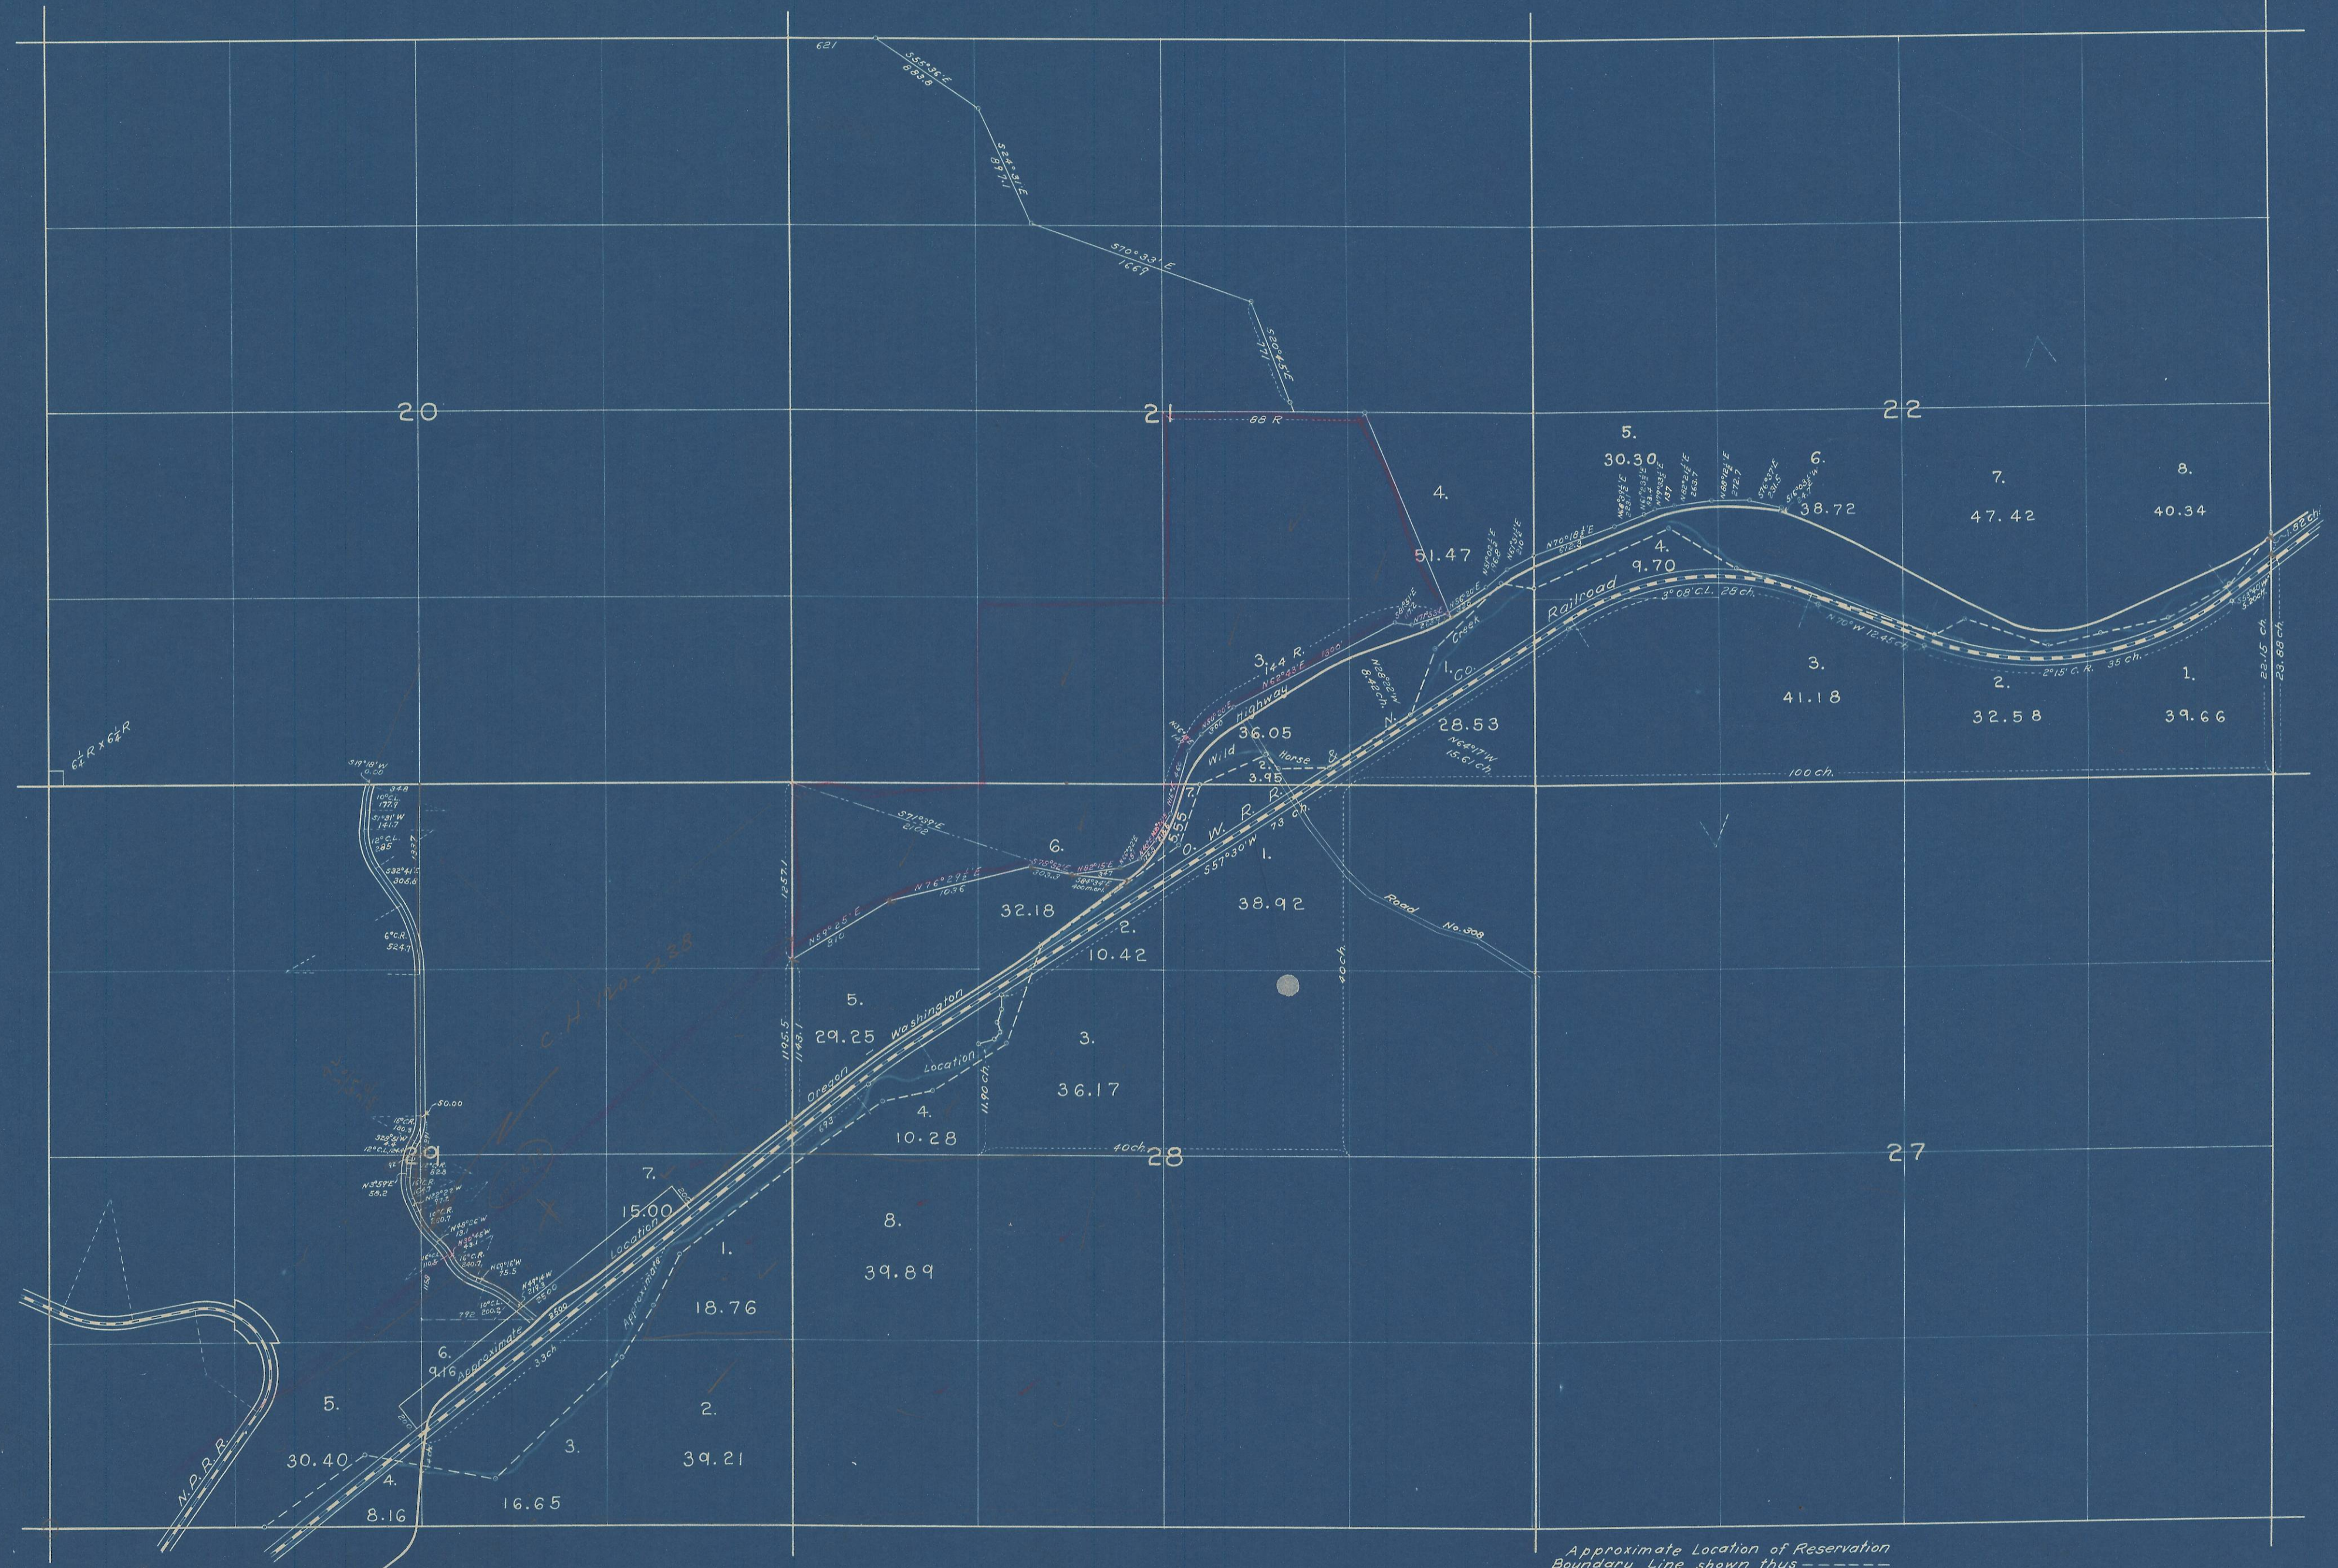

Approximate Location of Reservation
 Boundary Line shown thus - - - -

426

Hartman & Abstract & Company
 Pendleton, Oregon.