

N.P.R.


Umapine Branch *Right of Way Plat*

State of Oregon *County of Umatilla*

NW⁴ of Section 32 *Township 6 North Range 35 East of Willamette Meridian* NOV 1 1960

Note: Boundary of Right of Way denoted thus ———

Scale 200 ft. 1 Inch
Sec. Cor. Stone buried 11"

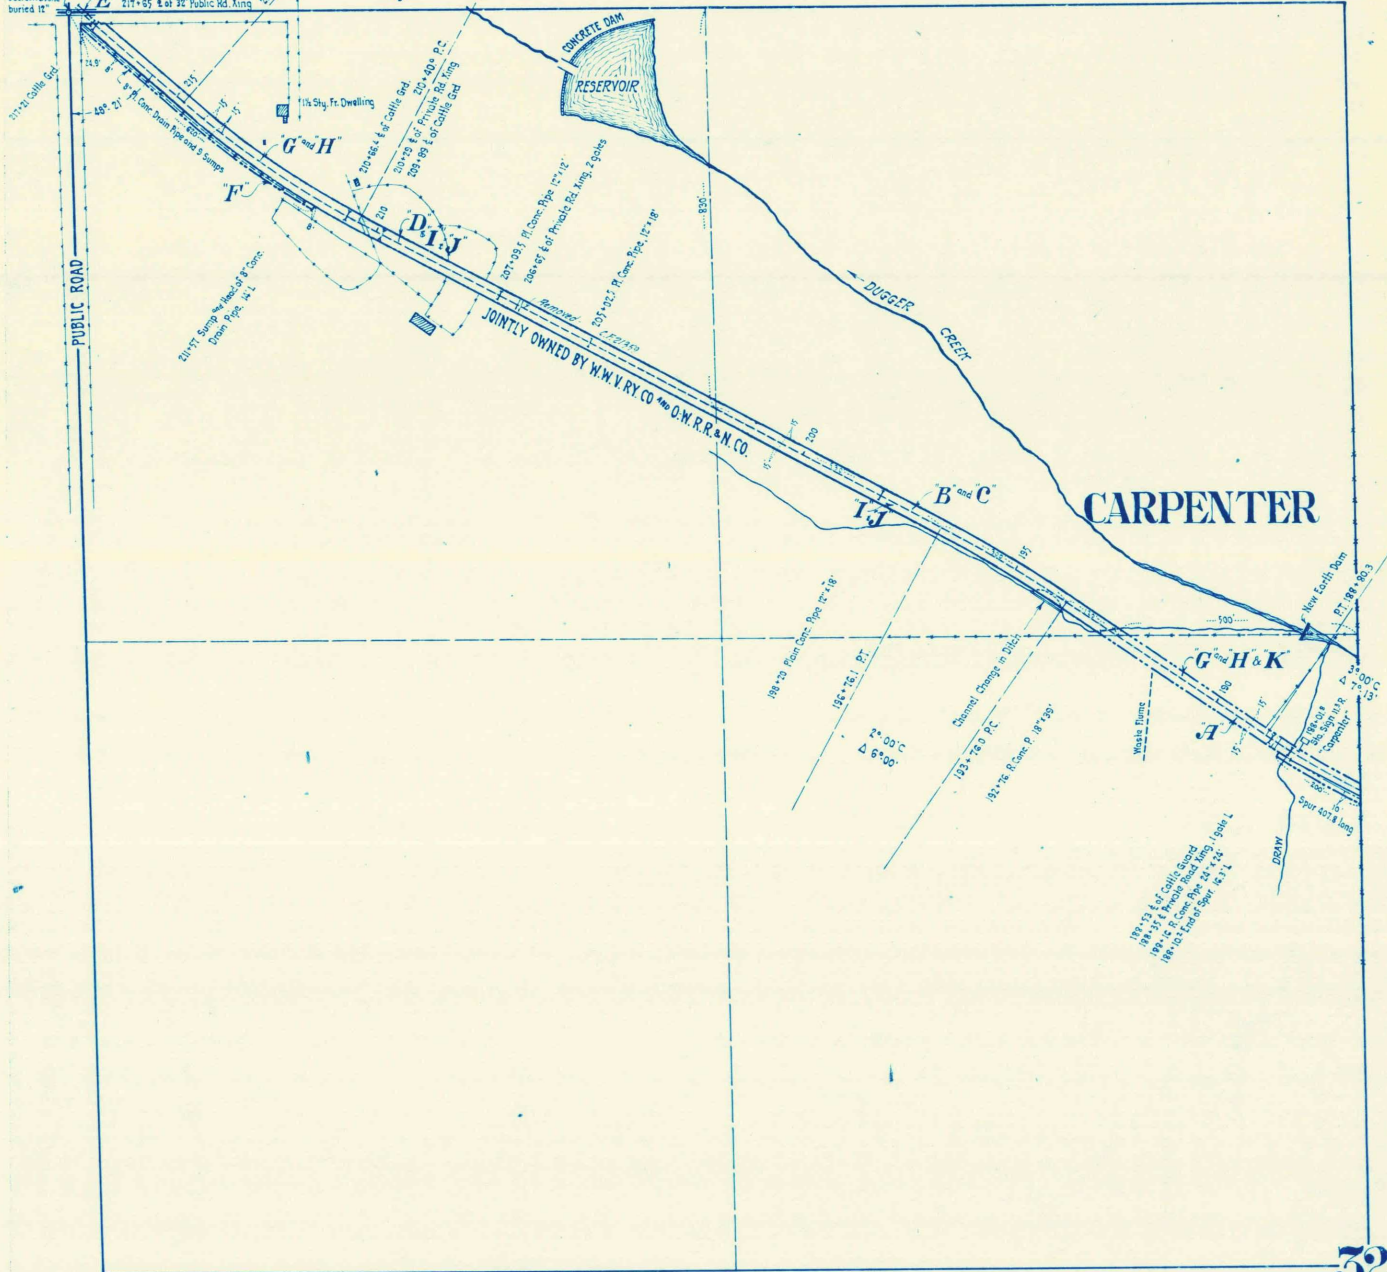

W.W.V.Ry.Co. & O.W.R.R.&N.Co.'s Joint Property shown thus,

32

Deed No.	Grantor	Grantee	Title	Acres	Date	When and Where recorded	Brief Description	Cor File	Plat Memo
W11847	A 147 John W. Langdon & wf	Walla Walla Valley Ry. Co.	War. Deed	0.456	Jan. 24, 1924	Feb. 15, 1924, Blk. 123 Deeds. P. 304.	30' R/W across SE ⁴ of NW ⁴ of Section 32. Also additional strip 10' x 200' in SE ⁴ of NW ⁴	16074-1	76/24
W11890	B 147 Gilbert C. Thomas & wf	do	do	0.660	Feb. 8, 1924	Feb. 15, 1924, Blk. 123 Deeds. P. 312.	30' R/W across NE ⁴ of NW ⁴ of Section 32.	16074-1	78/24
W11849	C 148 Mary E. Hodgen & husb.	do	Q.C. Deed		Feb. 8, 1924	Feb. 15, 1924, Blk. 123 Deeds. P. 308.	do. do. do.	16074-1	79/24
W11891	D 149 C. W. Thomas & wf	do	War. Deed	1.010	Jan. 7, 1924	Feb. 15, 1924, Blk. 123 Deeds. P. 313.	30' R/W across NW ⁴ of NW ⁴ of Section 32.	16074-1	80/24
W11892	E 156 Public Service Commission of Oregon	do	Order		Mar. 3, 1924	Records of Public Service Commission	Right to cross Public Road at Grade at Sta. 217+65	16074-1	
W11892	F 160 C. W. Thomas & wf.	do	Easement		July 21, 1924	Aug. 6, 1924, Blk. 124 Deeds. P. 177.	Strip 8' x 60' in NW ⁴ of NW ⁴ of Section 32.	16074-1	206/24
C10572	G 177 Walla Walla Valley Ry. Co.	O.W.R.R.&N. Co.	Contract		Apr. 22, 1924	Note: Agmt. dated Feb. 15, 1947 terminates this contract as of Dec. 31, 1945 - Deed 17778	Covering Joint construction & operation of Umapine Branch.	16074-1	
W11846	H 179 Walla Walla Valley Ry. Co.	do	B. & S. Deed.		Mar. 6, 1925		Undiv. R/W in Umapine Br. except telephone and trolley systems, from Sta. 91+95' to end of line at Umapine, including R/W.	16074-1	
W12059	I 224 W.W.V.Ry.Co. & U.P.R.R.Co.	Nellie M. Smith	do	1.73	Mar. 2, 1945		30' R/W across N ¹ NW ⁴ of Sec. 32.	21359	127/45
	J 224A O.W.R.R.&N.Co.	U.P.R.R.Co.	do		Mar. 2, 1945	Aug. 7, 1945, Vol. 174 Deeds. P. 304.	1/2 interest in R/W described above	do	(Supplemental) 127/45
	K Title Memo 844	Railway Co. claims no further interest in R/W across SE ⁴ NW ⁴			Nov. 16, 1958			do	